


DATE	
BY	
FINAL SURVEY	SURVEYED
NOTE BOOK	PLOTTED
NO.	TEMPLATE
	AREAS CHECKED
	AREAS CHECKED

DATE	
BY	
ORIGINAL SURVEY	SURVEYED
NOTE BOOK	PLOTTED
NO.	TEMPLATE
	AREAS CHECKED
	AREAS CHECKED

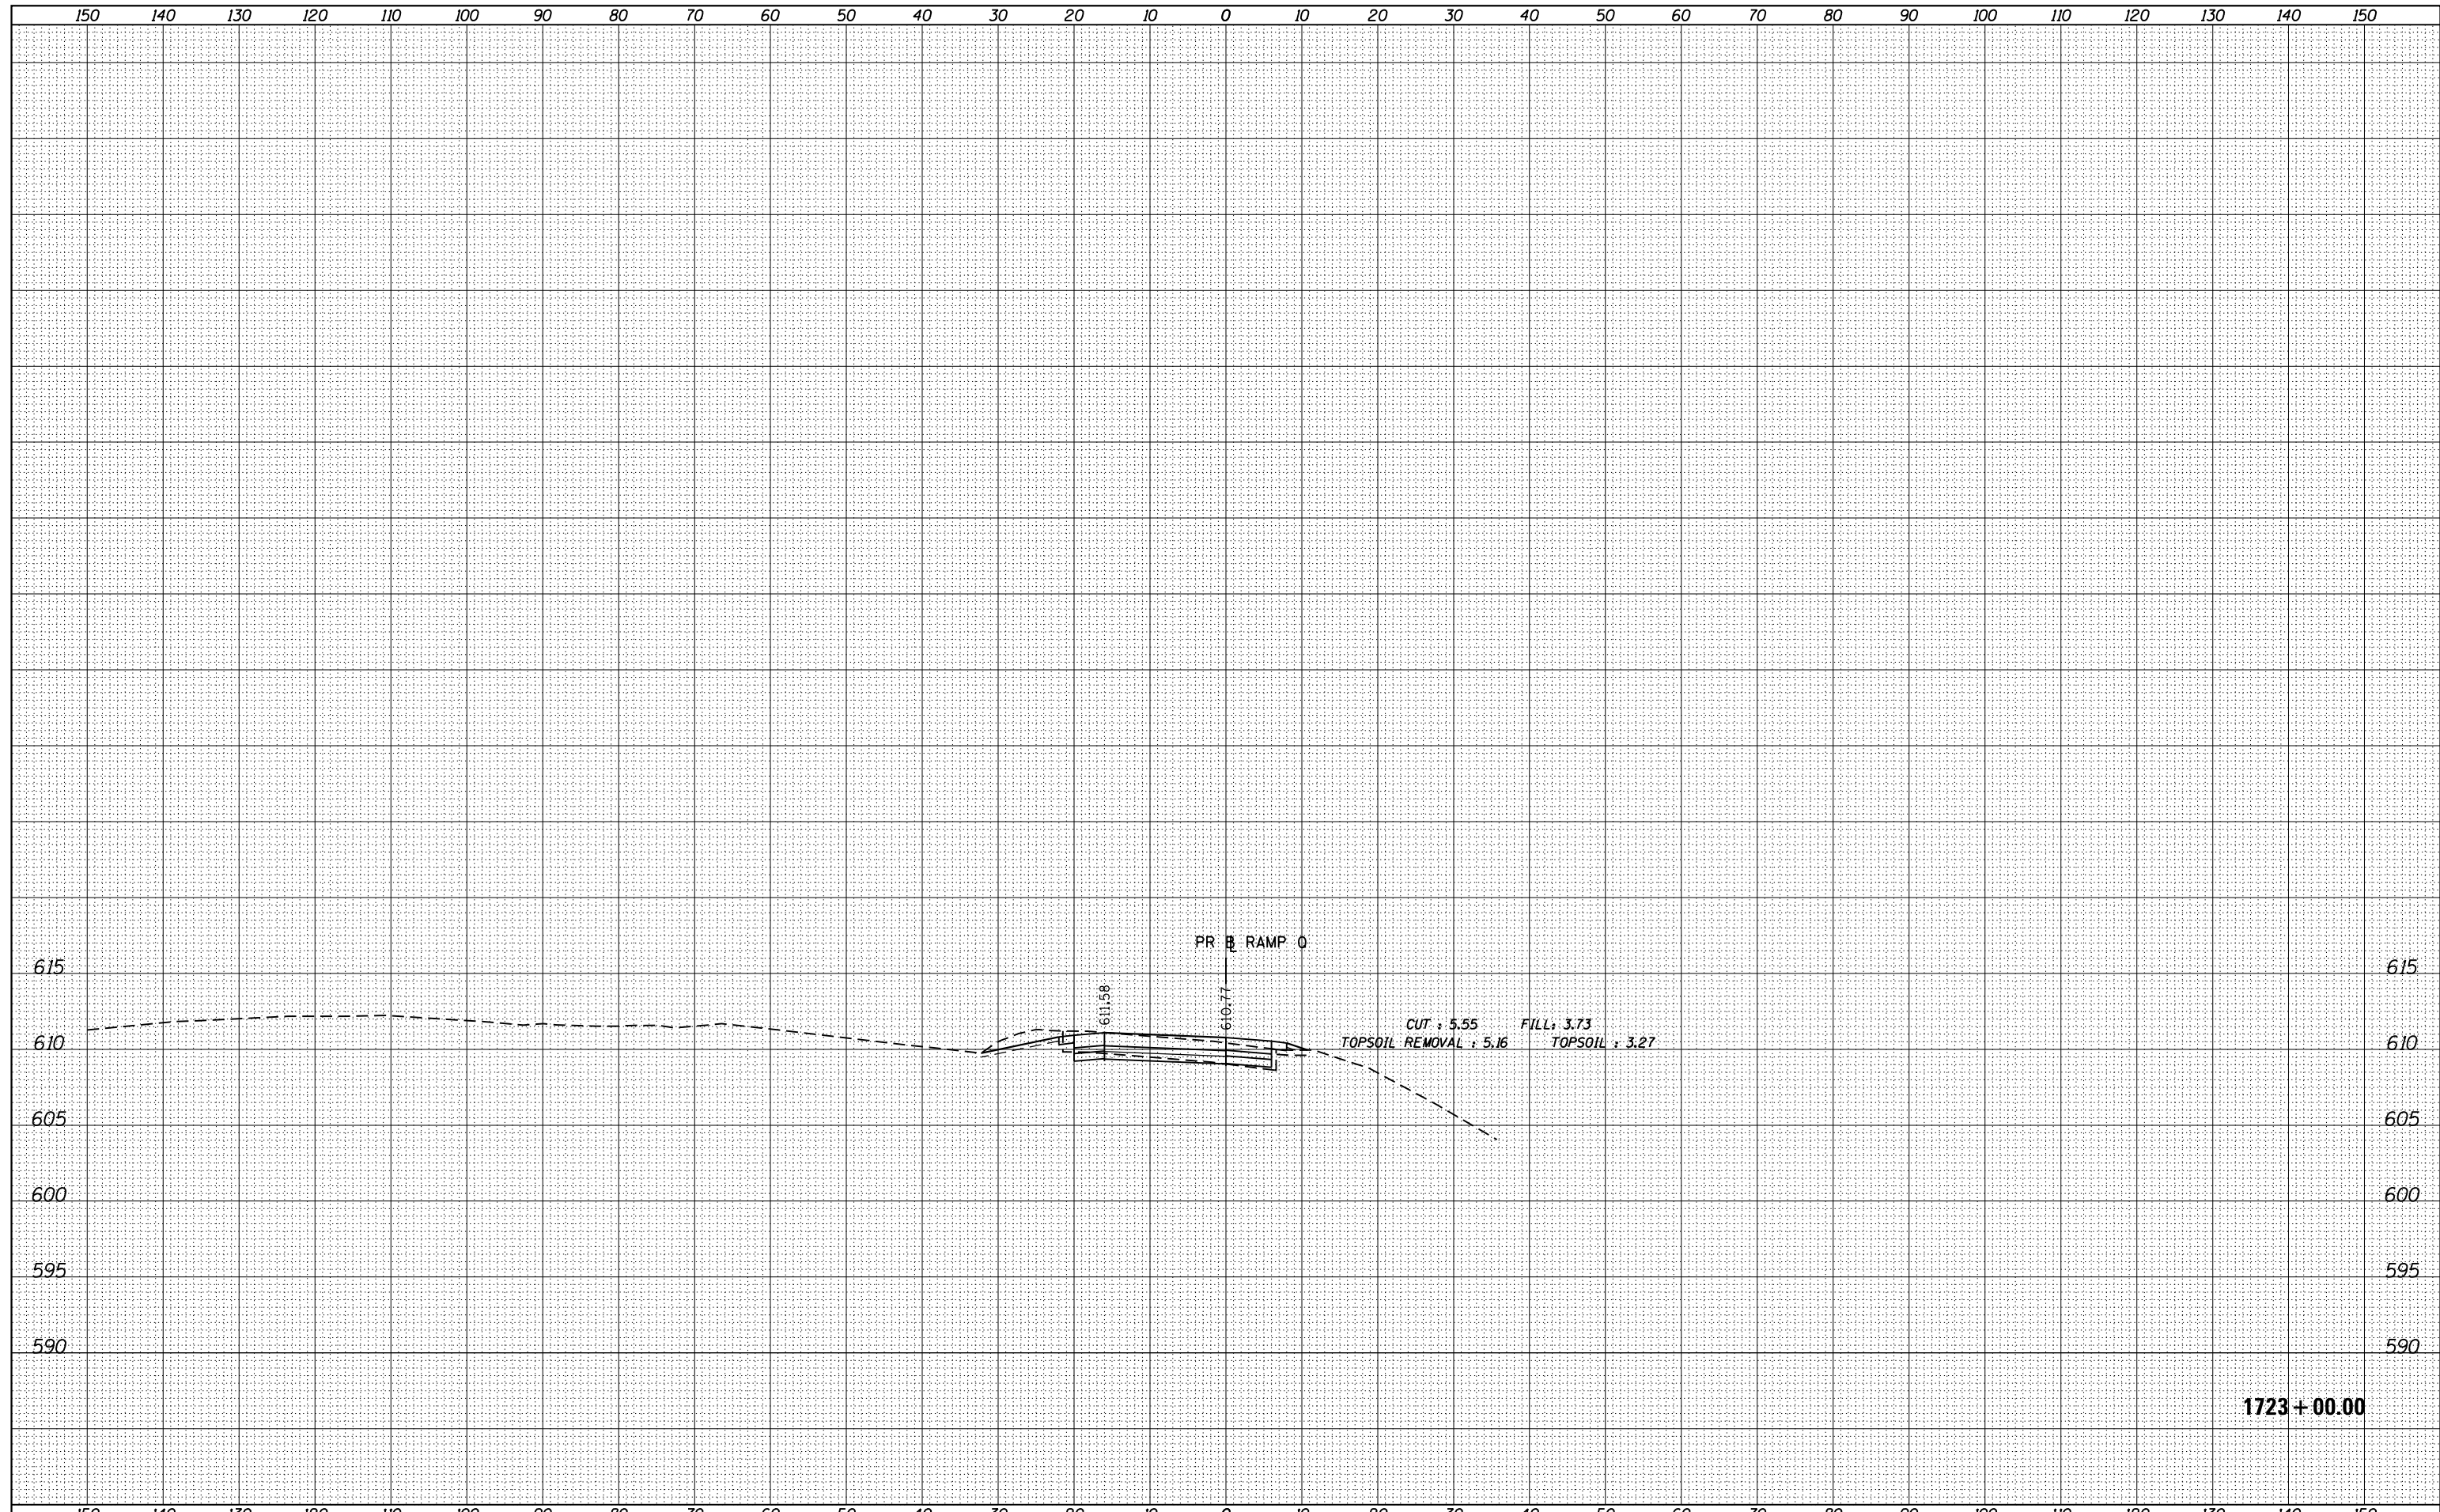

FILE NAME =	USER NAME = default	DESIGNED -	REVISED -	STATE OF ILLINOIS DEPARTMENT OF TRANSPORTATION	RAMP Q CROSS SECTIONS			F.A.I. RTÉ.	SECTION	COUNTY	TOTAL SHEETS	SHEET NO.
FILEL		DRAWN - RA	REVISED -					94	2012-060-BR	COOK	285	285
		PLOT SCALE = *SCALE*	CHECKED - RGR		REVISED -	CONTRACT NO. 60V61			ILLINOIS FED. AID PROJECT			
		PLOT DATE = 12/7/2012	DATE - 11/08/2012		REVISED -	SCALE: HORIZ ^{1"} =10'	VERT ^{1"} =5'	SHEET 11 OF 11 SHEETS			STA. 1723+00.00 TO STA. 1723+00.00	