


NOTES:

1. REMOVAL OF EXISTING CONDUIT FROM THE HANDHOLE AND THE INSTALLATION OF THE CONDUIT BUSHING SHALL BE INCIDENTAL TO THE HANDHOLE.

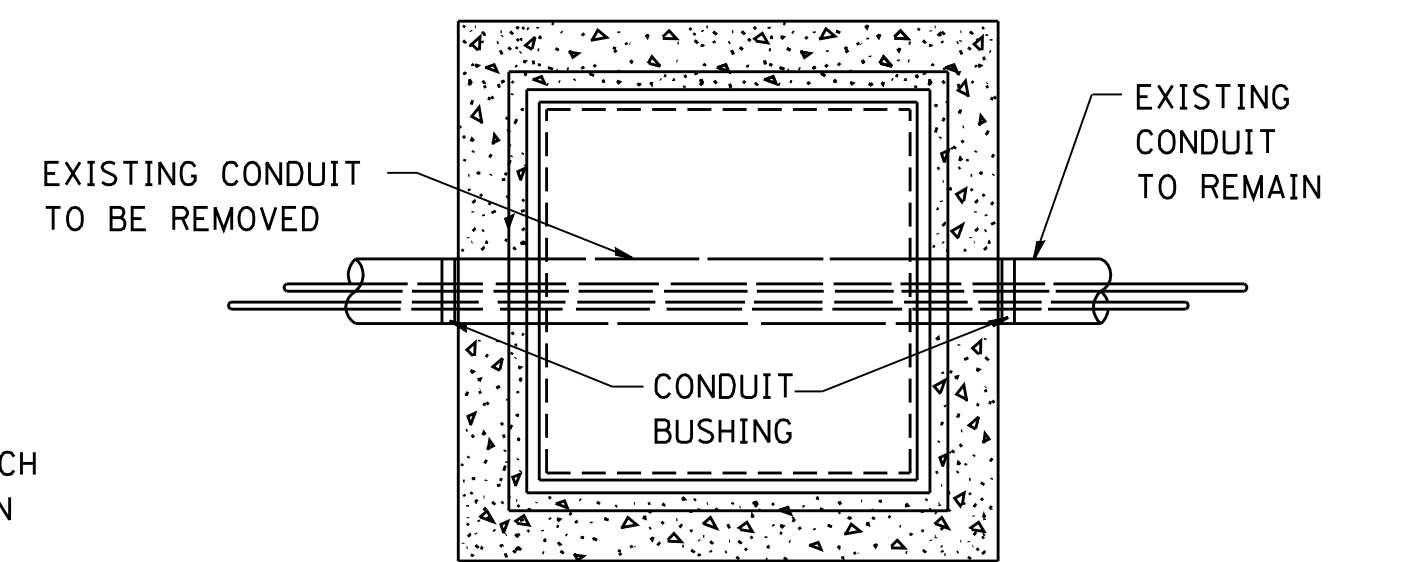

ELEVATION

PLAN

DETAIL
HANDHOLE TO INTERCEPT EXISTING CONDUIT

FILE NAME = W:\diststd\22x34\ts03.dgn	USER NAME = gaglianobt	DESIGNED -	REVISED - 10-01-00
		DRAWN -	REVISED -
	PLOT SCALE = 50.0000' / IN.	CHECKED -	REVISED -
	PLOT DATE = 1/4/2008	DATE -	REVISED -

STATE OF ILLINOIS
DEPARTMENT OF TRANSPORTATION

HANDHOLE TO INTERCEPT EXISTING CONDUIT

SCALE: NONE SHEET NO. 1 OF 1 SHEETS STA. TO STA.

F.A.I. RTE. 94	SECTION 2012-0731	COUNTY COOK	TOTAL SHEETS 25	SHEET NO. 25
TS-03		CONTRACT NO. 60V83		
FED. ROAD DIST. NO. 1 ILLINOIS FED. AID PROJECT				