


LEGEND:


- ① EXIST. P.C.C. PAVEMENT, ±12"
 - ② EXIST. AGGREGATE SUBGRADE, 12"
 - ③ EXIST. GRANULAR SUB-BASE
 - ④ EXIST. BARRIER WALL
 - ⑤ EXIST. BARRIER WALL REFLECTORS, TYPE B
 - ⑥ EXIST. PIPE UNDERDRAIN, 6"
 - ⑦ EXIST. AGGREGATE SHOULDER
 - ⑧ EXIST. RUMBLE STRIP
 - ⑨ EXIST. MEDIAN DITCH GRADE
 - ⑩ EXIST. TIE BARS
 - ⑪ EXIST. GUARDRAIL
 - ⑫ PROP. P.C.C. SURFACE REMOVAL, 2"
 - ⑬ PROP. HOT-MIX ASPHALT SURFACE COURSE, MIX "D", N70, 2"
 - ⑭ PROP. GRADING AND SHAPING SHOULDERS
 - ⑮ PROP. AGGREGATE WEDGE SHOULDERS, TYPE B
 - ⑯ PROP. RUMBLE STRIPS
- R CURB AND GUTTER REMOVAL AND REPLACEMENT

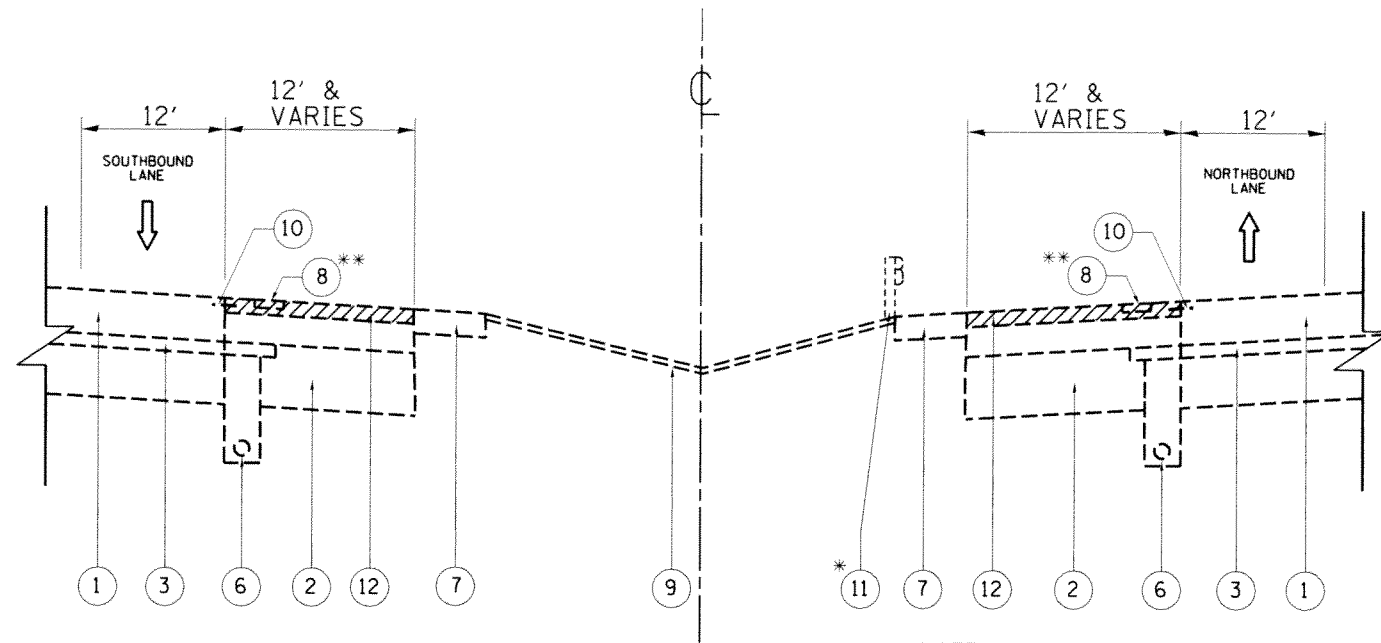

EXISTING TYPICAL SECTION
STA. 22+84 TO 29+97

*NOTE:
EXISTING GUARDRAIL
STA. 22+84 TO 25+43

**NOTE:
EXISTING RUMBLE STRIPS
- NORTHBOUND I-55
STA. 24+36 TO STA. 72+11
- SOUTHBOUND I-55
STA. 22+84 TO STA. 72+11

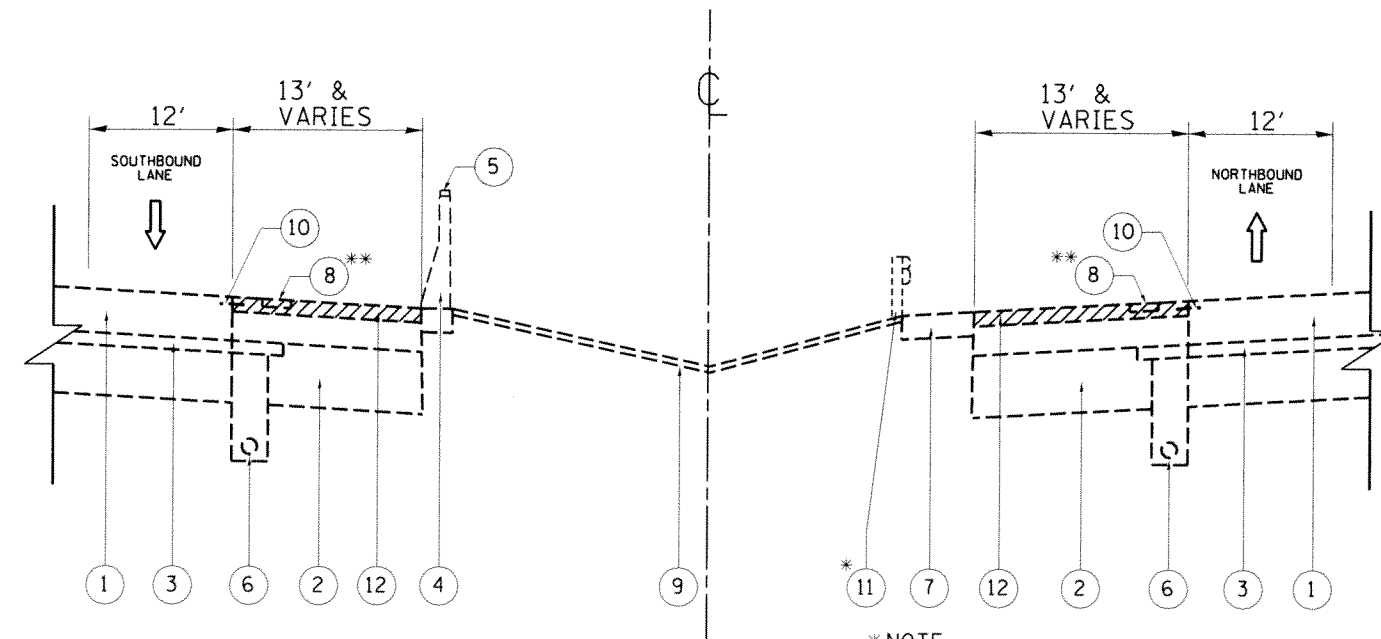

EXISTING TYPICAL SECTION
STA. 29+97 TO 38+38
STA. 69+97 TO 81+98

*NOTE:
EXISTING GUARDRAIL
STA. 37+47 TO 38+38
STA. 79+88 TO 81+94

FILE NAME =	USER NAME = steedpa	DESIGNED -	REVISED -	STATE OF ILLINOIS DEPARTMENT OF TRANSPORTATION	EXISTING AND PROPOSED TYPICAL SECTIONS			F.A.I. RTE.	SECTION	COUNTY	TOTAL SHEETS	SHEET NO.
ct:\p\work\p\wdot\stedpa\08329685\0118	13-shr-plan.dgn	DRAWN -	REVISED -		F.A.I. 55/ I-55 (STEVENSON EXPY.)--KEDZIE AVE. TO CALIFORNIA AVE.			55	2012-087-I	COOK	18	4
	PLOT SCALE = 1/8" = 1' 0"	CHECKED -	REVISED -		SCALE: SHEET NO. 1 OF 1 SHEETS STA. TO STA.			CONTRACT NO. 60W08				
	PLOT DATE = 3/4/2013	DATE -	REVISED -		FED. ROAD DIST. NO. 1 ILLINOIS FED. AID PROJECT							