



I-55 (STEVENSON EXPY.)

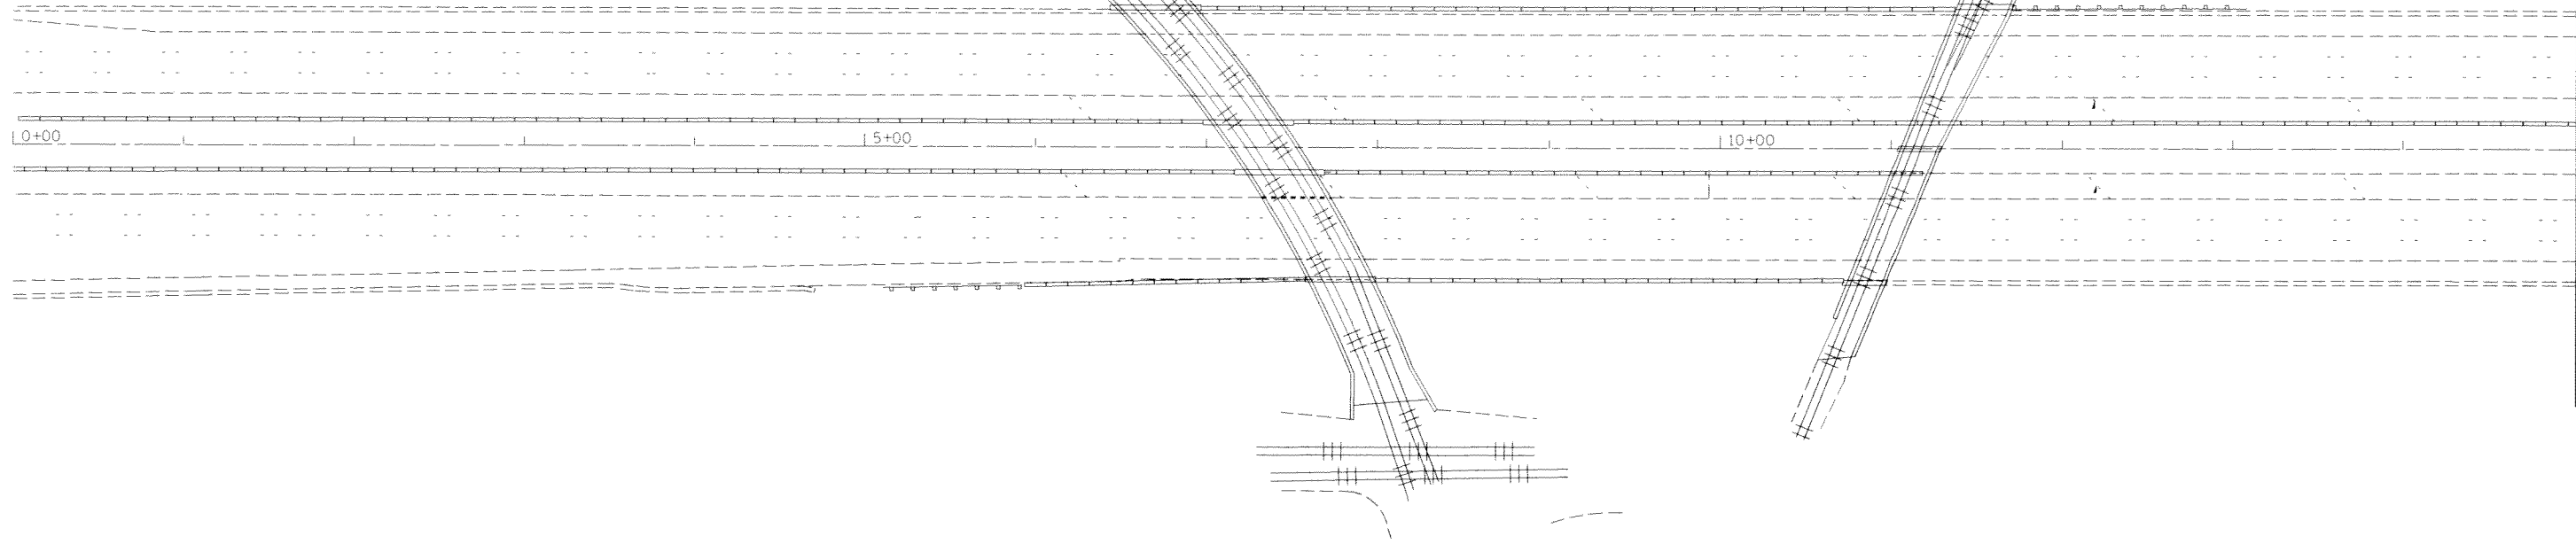

I-55 (STEVENSON EXPY.)

BEGINNING OF PROJECT
STA. 22+84

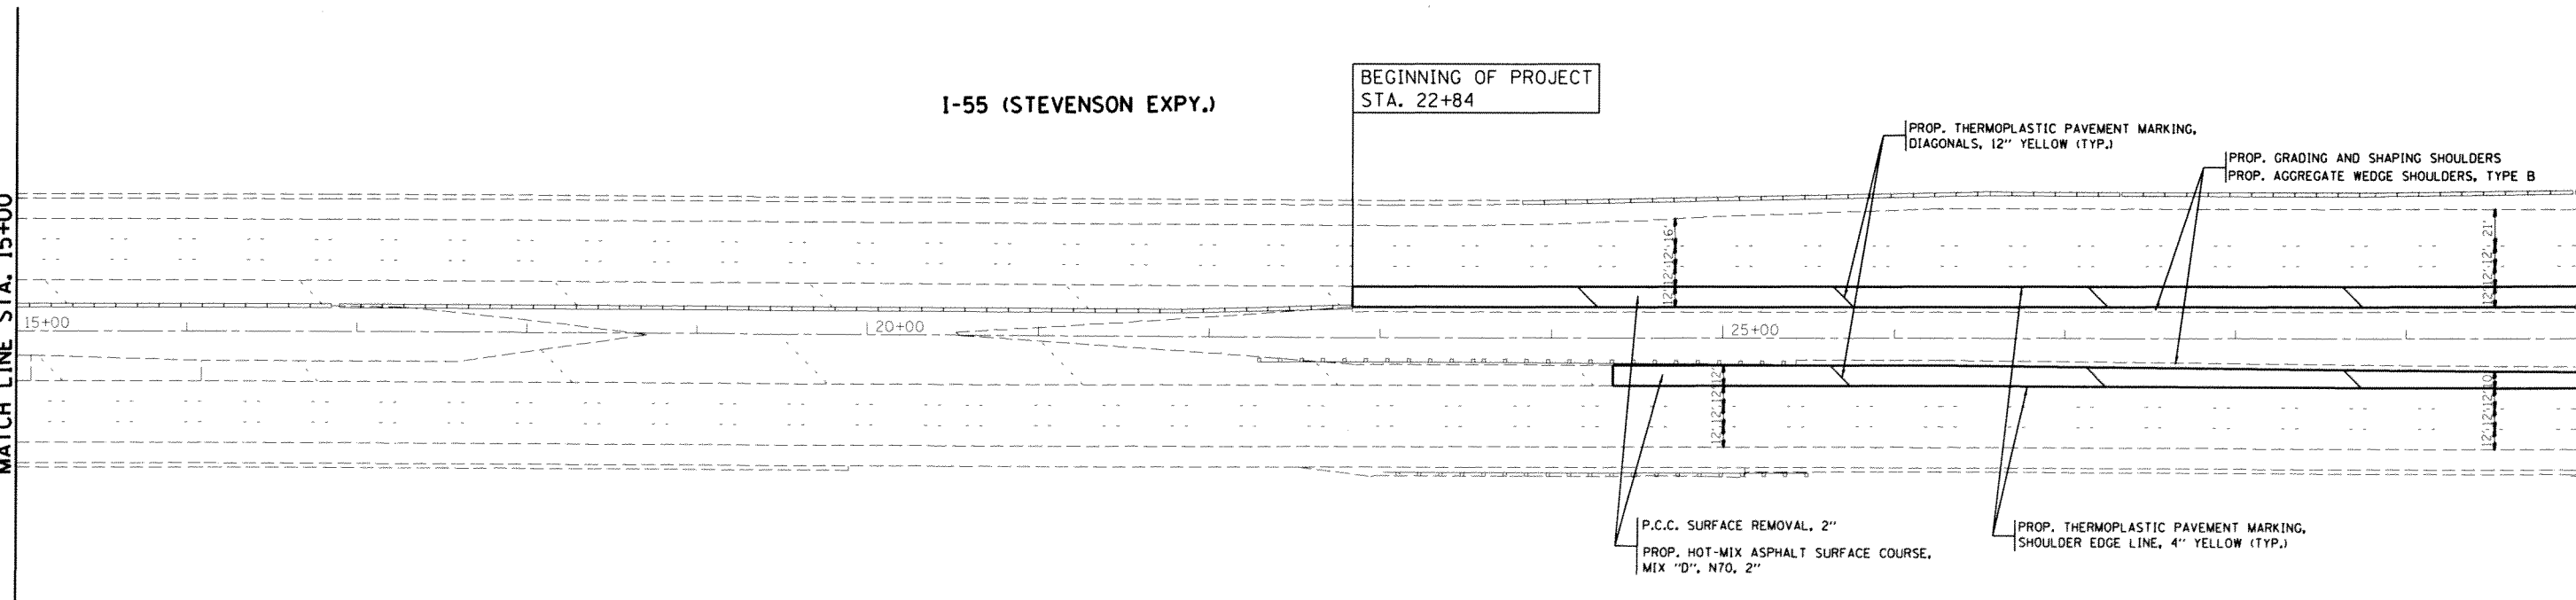

FILE NAME =
c:\pwwork\pwwork\steedpa\08329685\011613-ahs-plan.dgn

USER NAME = steedpa
PLOT SCALE = 100,0000 1/ in.
PLOT DATE = 3/4/2013

DESIGNED -
DRAWN -
CHECKED -
DATE -

REVISED -
REVISED -
REVISED -
REVISED -

STATE OF ILLINOIS
DEPARTMENT OF TRANSPORTATION

ROADWAY AND PAVEMENT MARKING PLANS
F.A.I. 55/ I-55 (STEVENSON EXPY.)--KEDZIE AVE. TO CALIFORNIA AVE.
SCALE: 1"=50' SHEET OF SHEETS STA. 5+00 TO STA. 30+00

F.A.I. RTE.	SECTION	COUNTY	TOTAL SHEETS	SHEET NO.
55	2012-087-1	COOK	18	8
CONTRACT NO. 60W08			ILLINOIS FED. AID PROJECT	