

COTTAGE GROVE AVE.




EVANS AVE.

U.S. ROUTE 6

SCHOOL ST.

PROP. POLY. HMA SURF. CSE.
MIX "F", N90, 1-3/4"
PROP. POLY. LEV. BIND (MM)
IL-4.75, N50, 3/4"
PROP. HMA SURF. REM., 2"

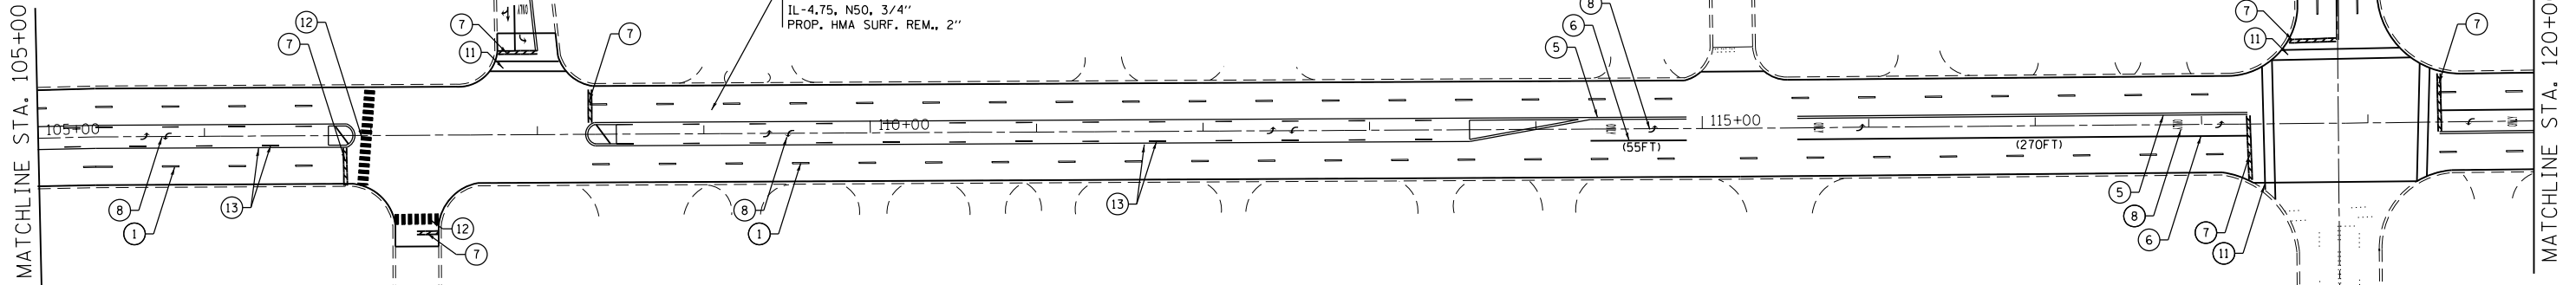

PAVEMENT MARKING LEGEND

- | | |
|--|---|
| ① 4" WHITE LANE LINE (30' SKIP 10' DASH) | ⑧ 8" WHITE - LETTERS AND SYMBOLS |
| ② 6" WHITE DOTTED LINE (6' SKIP 2' DASH) | ⑨ 12" YELLOW - RT. 45 DIAGONAL @ 30' C-C (MEDIAN) |
| ③ 4" SOLID WHITE LINE | ⑩ 12" YELLOW - RT. 45 DIAGONAL @ 70' C-C (MEDIAN) |
| ④ 4" SOLID YELLOW LINE | ⑪ CROSSWALK PAVEMENT MARKING 12" WIDE @ 6" APART (SOLID WHITE) |
| ⑤ 4" DOUBLE YELLOW LINE 11" C-C | ⑫ CROSSWALK PAVEMENT MARKING (6' LONGITUDINAL BARS) 12" WIDE AT 90 DEGREES 2" APART (SOLID WHITE) |
| ⑥ 6" WHITE LINE | ⑬ 4" YELLOW LINES 5-1/2' C-C |
| ⑦ 24" WHITE - SOLID (STOP BAR) | |

NOTE

PAVEMENT MARKING SHALL BE THERMOPLASTIC OF THE EXTRUDED TYPE AND SHOULD BE PLACED IN ACCORDANCE WITH THE DISTRICT ONE "TYPICAL PAVEMENT MARKING DETAILS".
RAISED REFLECTIVE PAVEMENT MARKERS SHALL BE IN ACCORDANCE WITH THE DISTRICT ONE "TYPICAL APPLICATION RAISED REFLECTIVE PAVEMENT MARKERS DETAILS".




ELLIS AVE.

U.S. ROUTE 6

DREXEL AVE.

PROP. POLY. HMA SURF. CSE.
MIX "F", N90, 1-3/4"
PROP. POLY. LEV. BIND (MM)
IL-4.75, N50, 3/4"
PROP. HMA SURF. REM., 2"

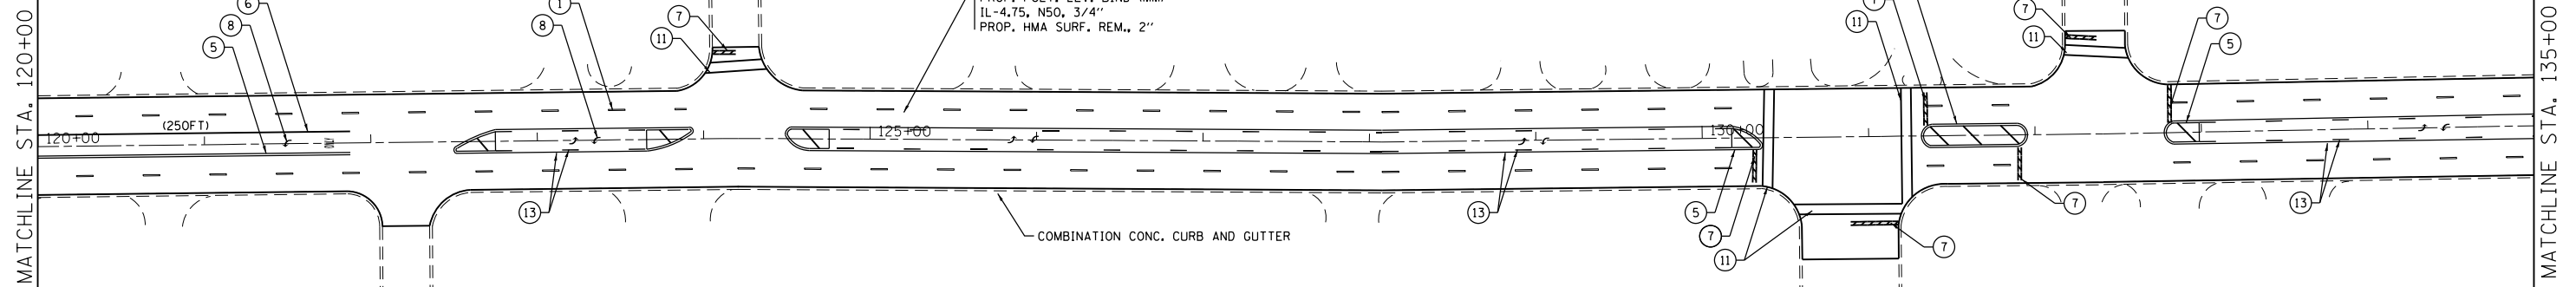

MARYLAND AVE.

ELLIS AVE.

FILE NAME = c:\pwwork\pwwid\bigateoao\d0331360\011913-sht-plan.dgn	USER NAME = bigateoao	DESIGNED -	REVISED -	STATE OF ILLINOIS DEPARTMENT OF TRANSPORTATION	ROADWAY AND PAVEMENT MARKING PLAN U.S. ROUTE 6 (UNION AVE. - I-94)			F.A.P. RTE. = 351	SECTION = (539 & 3339) RS-1	COUNTY = COOK	TOTAL SHEETS = 32	SHEET NO. = 9
	PLOT SCALE = 100.0000' / in.	CHECKED -	REVISED -					CONTRACT NO. 60W17				
\$MODELNAME\$	PLOT DATE = 2/15/2013	DATE -	REVISED -	SCALE: 1"=50'			SHEET OF SHEETS	STA. TO STA.	ILLINOIS FED. AID PROJECT			