



EXISTING TYPICAL SECTION NO 4
 STA 124+03.13 TO STA 132+85.31, IL 25/STEARNS ROAD

LEGEND

- ① PORTLAND CEMENT CONCRETE PAVEMENT 10" (JOINTED)
- ② STABILIZED SUBBASE, HOT-MIX ASPHALT, 4 1/2"
- ③ AGGREGATE SUBGRADE, 12"
- ④ PORTLAND CEMENT CONCRETE PAVEMENT 9"
- ⑤ COMBINATION CONCRETE CURB & GUTTER, TYPE 8-6.24
- ⑥ CONCRETE MEDIAN, TYPE SB (SPEC)
- ⑦ POLYMERIZED HOT-MIX ASPHALT SURFACE COURSE, MIX "F", N90 (IL 9.5mm), 2"
- ⑧ HOT-MIX ASPHALT BINDER IL-19.0, N70, 10 1/2"
- ⑨ HOT-MIX ASPHALT SHOULDERS, 6"
- ⑩ HOT-MIX ASPHALT SHOULDERS, 8"
- ⑪ BICYCLE RAILING
- ⑫ AGGREGATE SHOULDERS, TYPE B, 6" OR 8"
- ⑬ HOT-MIX ASPHALT SURFACE, MIX "D", N50, 1 1/2"
- ⑭ AGGREGATE BASE COURSE, TYPE B, 6"
- ⑮ HOT-MIX ASPHALT SURFACE, MIX "C", N50, 2"
- ⑯ TOPSOIL EXCAVATION AND PLACEMENT
- ⑰ CLAY LINER, 8"
- ⑱ STEEL PLATE BEAM GUARD RAIL, TYPE A

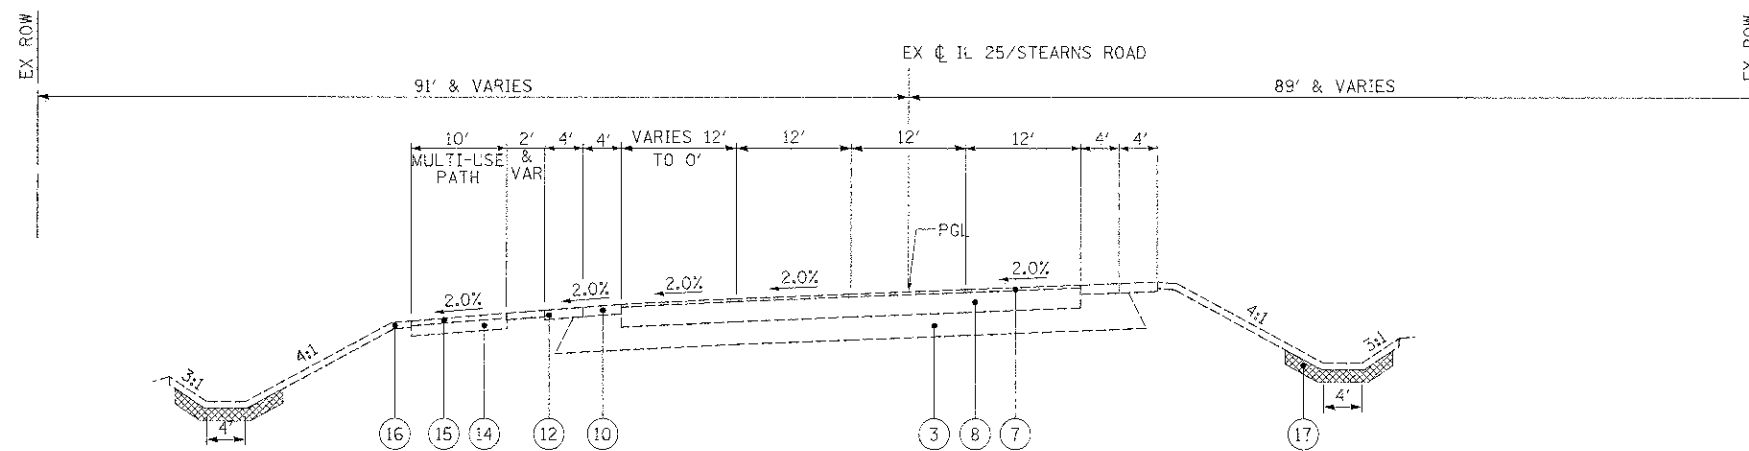

EXISTING TYPICAL SECTION NO 5
 STA 132+85.31 TO STA 138+18.49, IL 25/STEARNS ROAD

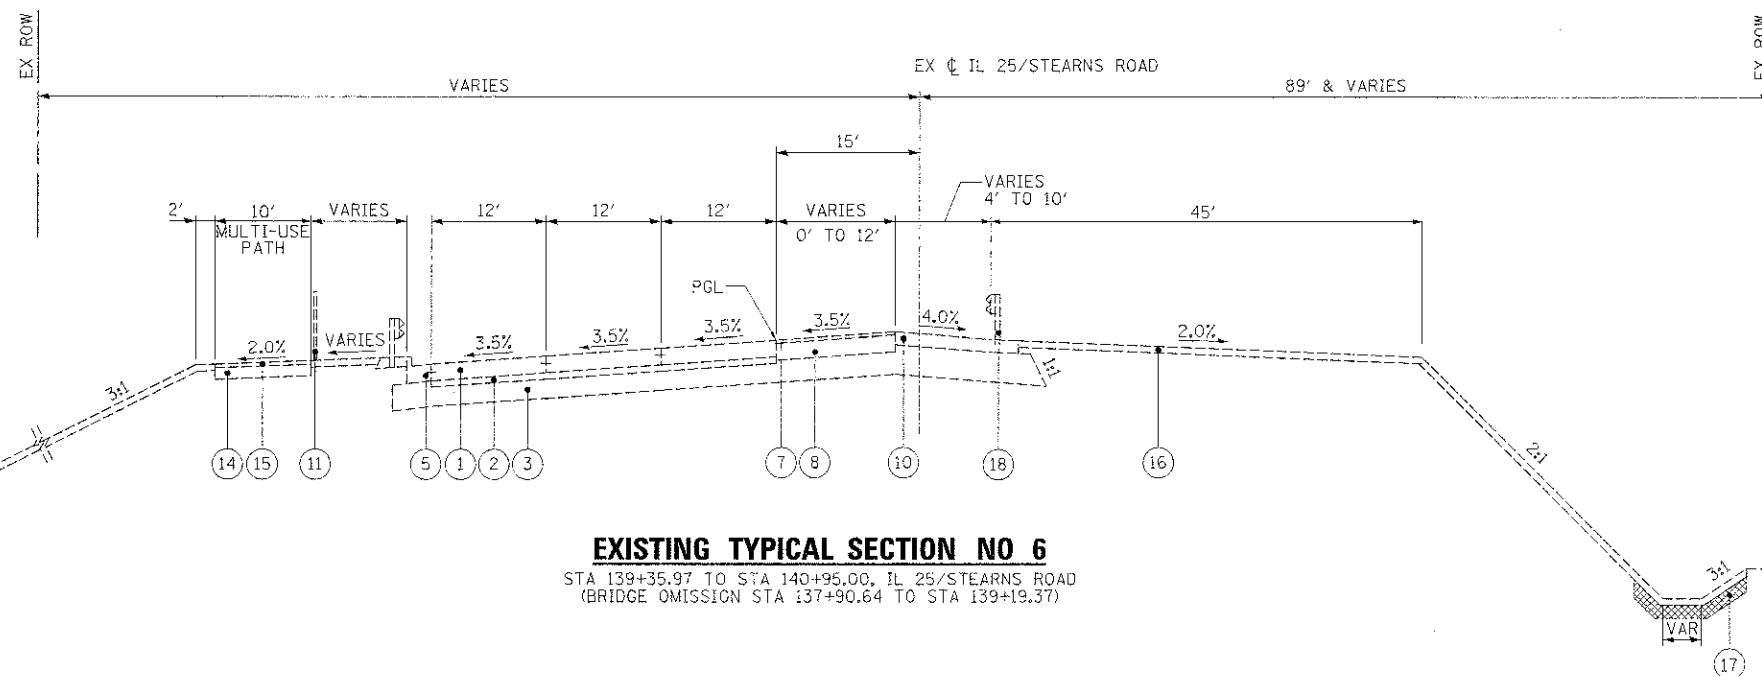

EXISTING TYPICAL SECTION NO 6
 STA 139+35.97 TO STA 140+95.00, IL 25/STEARNS ROAD
 (BRIDGE OMISSION STA 137+90.64 TO STA 139+19.37)

FILE NAME =	DESIGNED - AAF	REVISED -
VD102598-011-ex-tp-02.dgn	DRAWN - TMB	REVISED -
USER NAME = jstank	CHECKED - JMM	REVISED -
PLOT DATE = 1/17/2013	DATE - 01/18/2013	REVISED -



STATE OF ILLINOIS
 DIVISION OF TRANSPORTATION

EXISTING TYPICAL SECTIONS
 IL 25/STEARNS RD

SCALE: NTS SHEET NO. 2 OF 9 SHEETS STA. TO STA.

F.P.D. RTE.	SECTION	COUNTY	TOTAL SHEETS	SHEET NO.
361	06-00214-18-RP	KANE	451	27
CONTRACT NO. 63598			ILLINOIS FED. AID PROJECT	