



- LEGEND**
- ① PORTLAND CEMENT CONCRETE PAVEMENT 10" (JOINTED)
 - ② STABILIZED SUBBASE, HOT-MIX ASPHALT, 4 1/2"
 - ③ AGGREGATE SUBGRADE, 12"
 - ④ PORTLAND CEMENT CONCRETE PAVEMENT 9"
 - ⑤ COMBINATION CONCRETE CURB & GUTTER, TYPE 8-6.24
 - ⑥ CONCRETE MEDIAN, TYPE SB (SPEC)
 - ⑦ POLYMERIZED HOT-MIX ASPHALT SURFACE COURSE, MIX "F", N90 (1L 9.5mm), 2"
 - ⑧ HOT-MIX ASPHALT BINDER IL-19.0, N70, 10 1/2"
 - ⑨ HOT-MIX ASPHALT SHOULDERS, 6"
 - ⑩ HOT-MIX ASPHALT SHOULDERS, 8"
 - ⑪ BICYCLE RAILING
 - ⑫ AGGREGATE SHOULDERS, TYPE B, 6" OR 8"
 - ⑬ HOT-MIX ASPHALT SURFACE, MIX "D", N50, 1 1/2"
 - ⑭ AGGREGATE BASE COURSE, TYPE B, 6"
 - ⑮ HOT-MIX ASPHALT SURFACE, MIX "C", N50, 2"
 - ⑯ TOPSOIL EXCAVATION AND PLACEMENT
 - ⑰ CLAY LINER, 8"
 - ⑱ STEEL PLATE BEAM GUARD RAIL, TYPE A

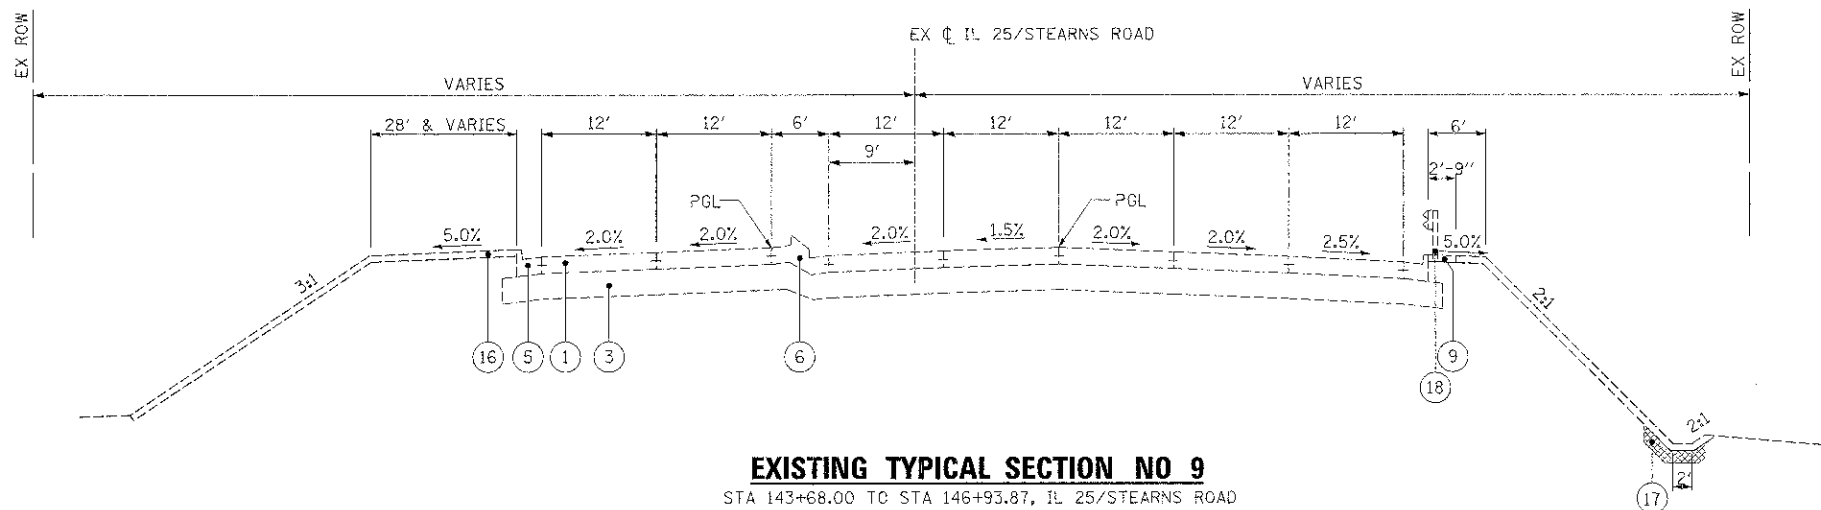

FILE NAME -	DESIGNED - AAF	REVISED -
...ND163590-shl...typ-83.dgn	DRAWN - TMR	REVISED -
USER NAME - gclark	CHECKED - JMM	REVISED -
PLOT DATE - 1/17/2013	DATE - 01/18/2013	REVISED -

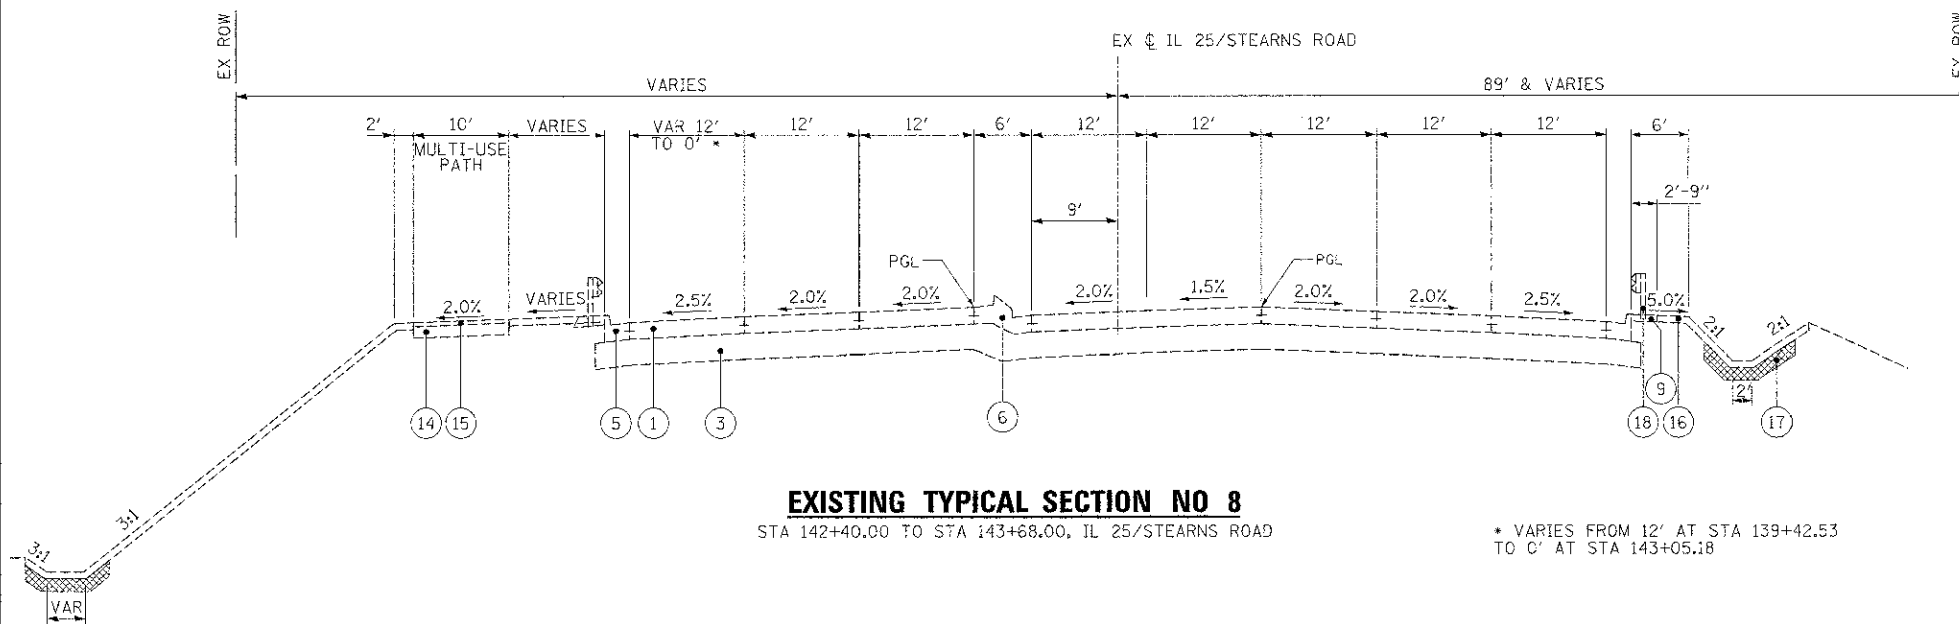

STATE OF ILLINOIS
 DIVISION OF TRANSPORTATION

EXISTING TYPICAL SECTIONS
 IL 25/STEARNS RD

SCALE: NTS SHEET NO. 3 OF 9 SHEETS STA. TO STA.

F.A.P. RTE.	SECTION	COUNTY	TOTAL SHEETS	SHEET NO.
361	06-00214-18-RP	KANE	451	28
ILLINOIS FED. AID PROJECT			CONTRACT NO. 63598	