




PT STA 101+00.15

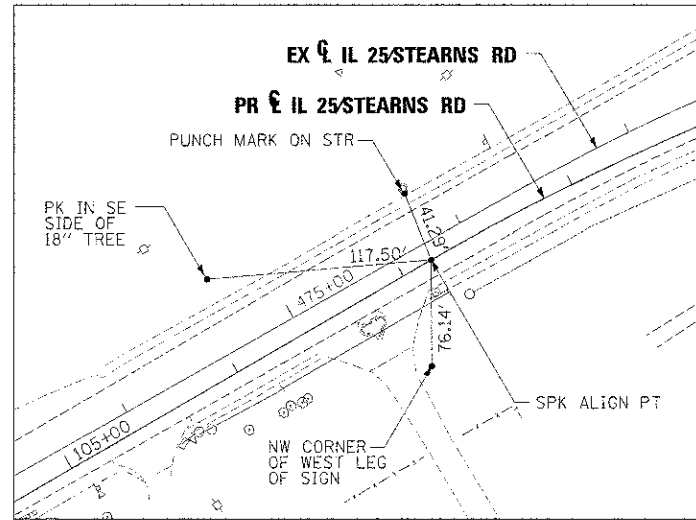


PC STA 107+16.82

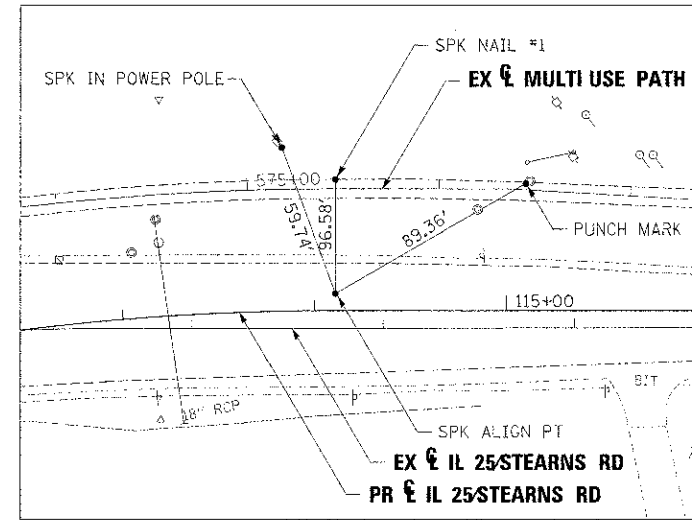


PT STA 114+11.86

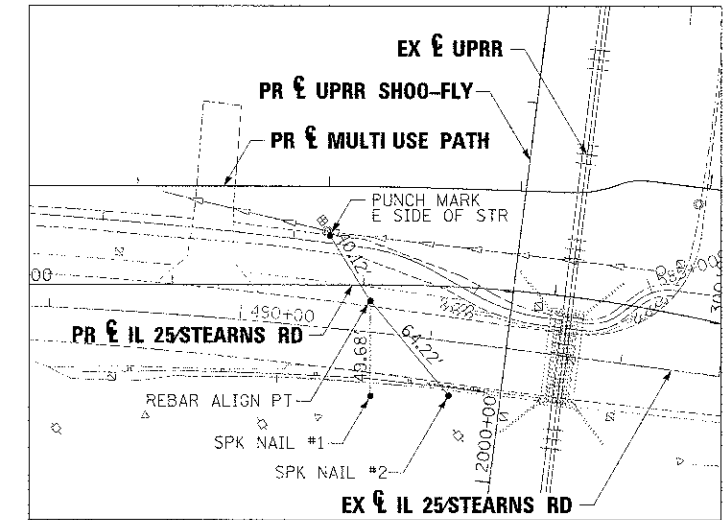


PC STA 122+11.16

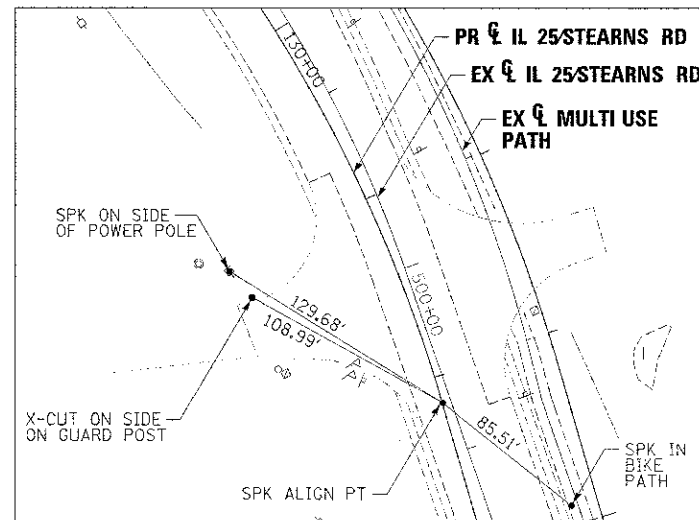

PT STA 132+13.95

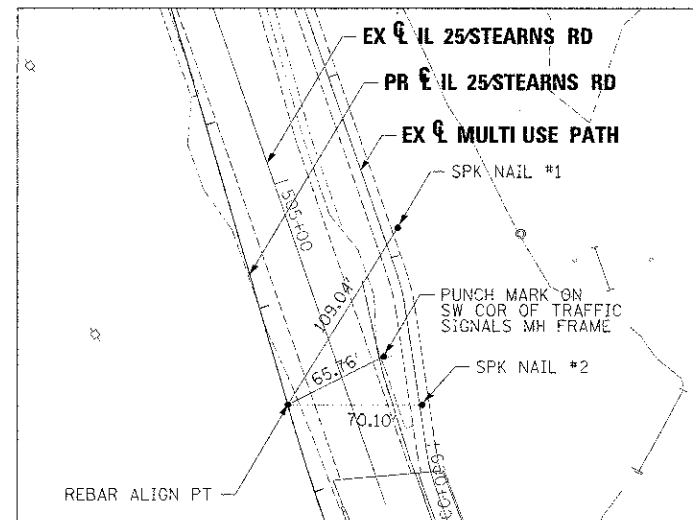

PC STA 137+52.75

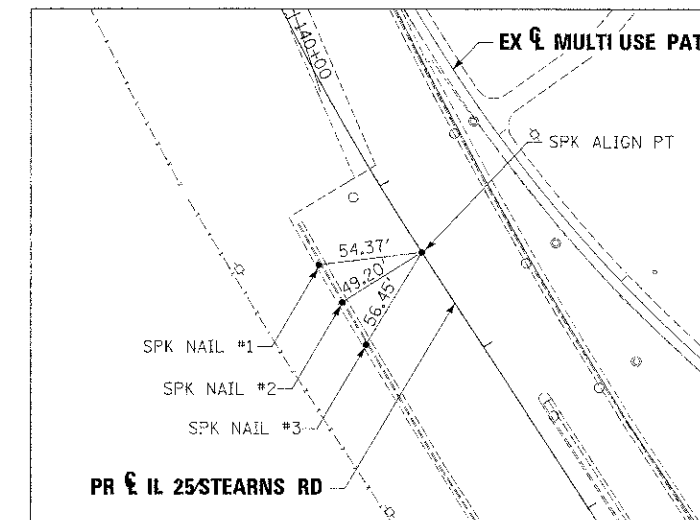

PT STA 141+41.01

FILE NAME =	DESIGNED - AAF	REVISED -
...0163598-shv-018-06.dgn	DRAWN - FMB	REVISED -
USER NAME = tblank	CHECKED - JMM	REVISED -
PLT DATE = 1/17/2013	DATE - 01/16/2013	REVISED -



**STATE OF ILLINOIS
DIVISION OF TRANSPORTATION**

ALIGNMENT, TIES & BENCHMARKS

SCALE: 1"=50' SHEET NO. 6 OF 6 SHEETS STA. TO STA.

F.A.P. RTE.	SECTION	COUNTY	TOTAL SHEETS	SHEET NO.
361	06-00214-18-RP	KANE	451	48
CONTRACT NO. 63598				
(ILLINOIS) FED. AID PROJECT				