


PLAN	DATE
NO. 1	
NO. 2	
NO. 3	
NO. 4	
NO. 5	
NO. 6	
NO. 7	
NO. 8	
NO. 9	
NO. 10	

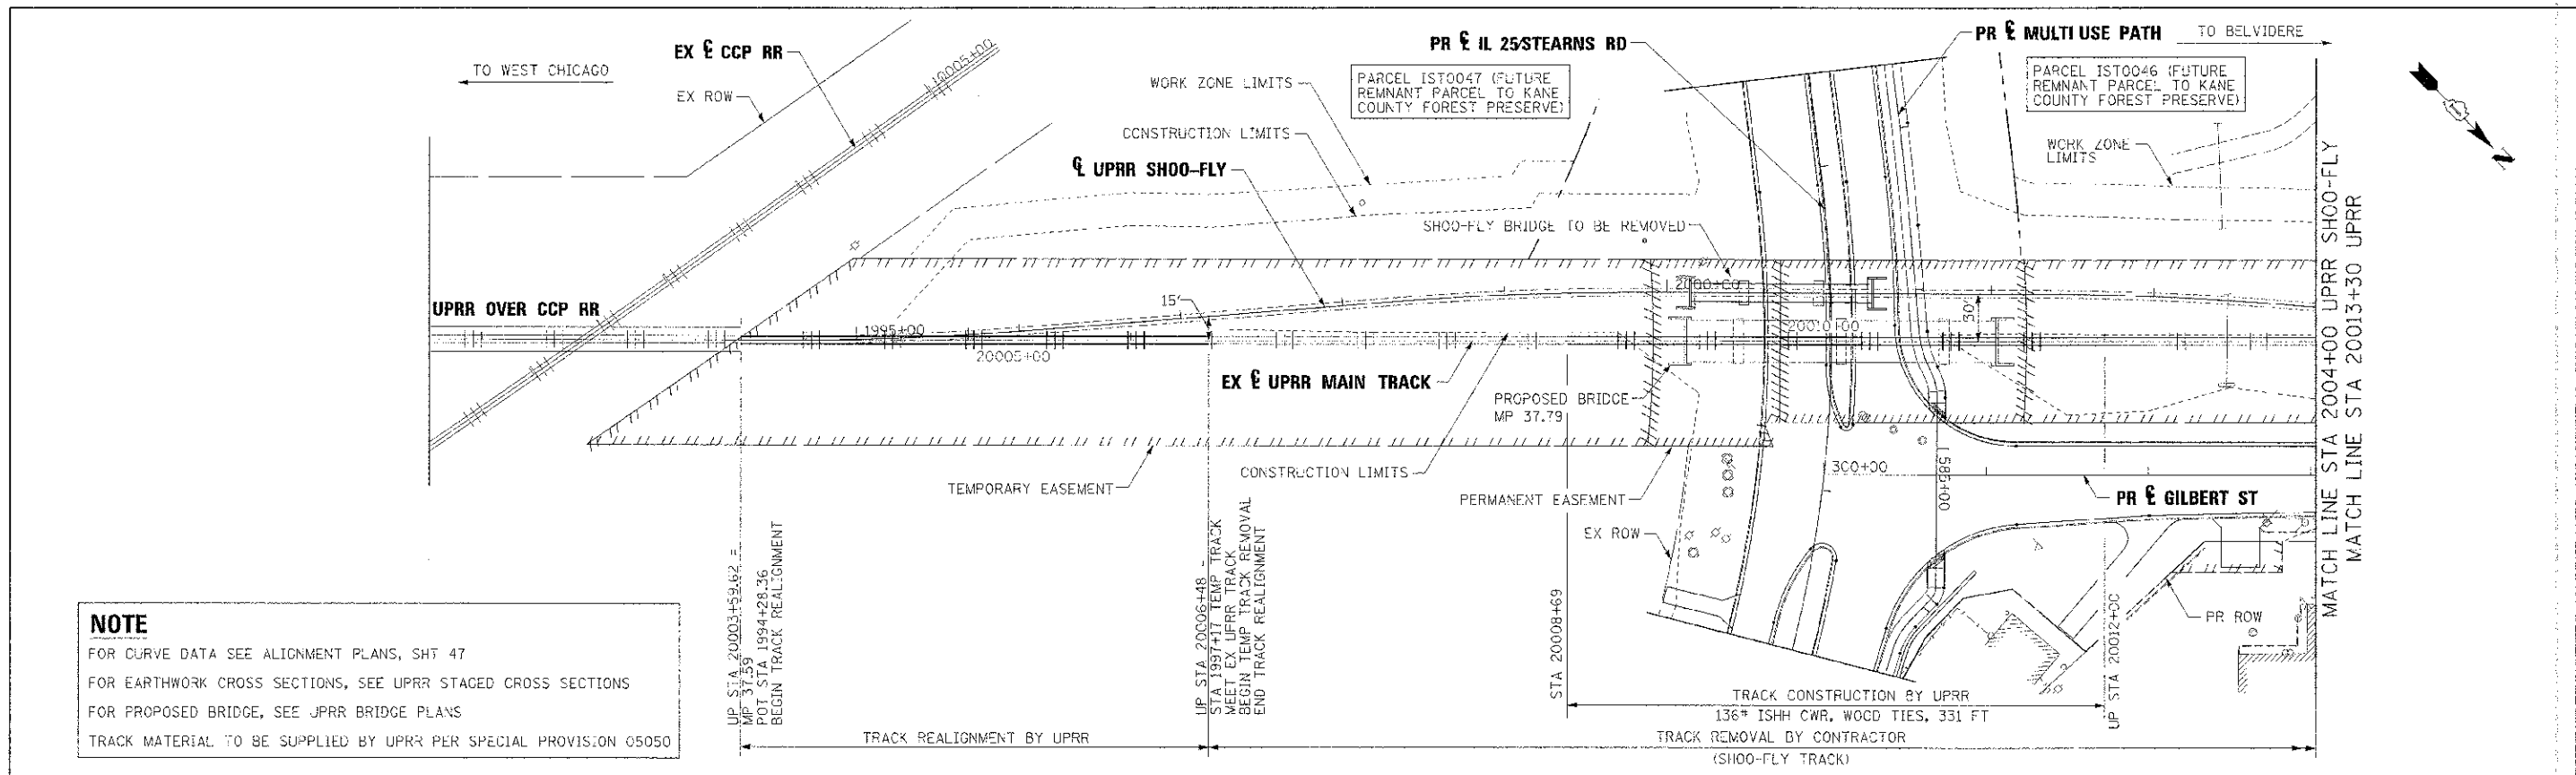

**NOTE**  
 FOR CURVE DATA SEE ALIGNMENT PLANS, SH 47  
 FOR EARTHWORK CROSS SECTIONS, SEE UPRR STAGED CROSS SECTIONS  
 FOR PROPOSED BRIDGE, SEE JPRR BRIDGE PLANS  
 TRACK MATERIAL TO BE SUPPLIED BY UPRR PER SPECIAL PROVISION 05050

DATE	
NO.	
NO.	
NO.	
NO.	
NO.	
NO.	
NO.	
NO.	
NO.	
NO.	

IL 25 STEARNS ROAD BELVIDERE SUB. MP 37.71			
TRACK CONSTRUCTION QUANTITIES			
<b>STAGE 2 - PERMANENT ALIGNMENT</b>			
<b>TRACK REMOVAL BY CONTRACTOR</b>			
SHOO-FLY	20014+14	20006+48	766
<b>TRACK REALIGNMENT BY UPRR</b>			
REALIGNMENT - EAST END	20006+48	20003+60	288
REALIGNMENT - WEST END	20017+08	20014+14	294
TOTAL			582
<b>TRACK CONSTRUCTION BY UPRR</b>			
136# ISHH CWR, WOOD TIES			
ACROSS SN 045-3168	20012+00	20008+69	331
<b>SUBBALLAST QUANTITY</b>			
	END STA	START STA	QTY (CY)
REALIGNMENT - EAST END	20015+50	20005+00	1,167

