

**LEGEND**

- 48" x 48" (1.2 m x 1.2 m) CONSTRUCTION WARNING SIGN, WITH AMBER FLASHING LIGHT NUMBER DENOTES TYPE
- M4-9 SERIES DETOUR SIGN WITH ROAD NAME AND DIRECTION PLATES, NUMBER DENOTES TYPE
- OTHER DETOUR SIGNS, NUMBER DENOTES TYPE
- TYPE III BARRICADE WITH AMBER FLASHING LIGHTS
- DETOUR ROUTE
- WORK ZONE



**DETOUR NOTES**

1. THE CONTRACTOR MUST FURNISH, INSTALL, MAINTAIN AND REMOVE ALL TEMPORARY SIGN SUPPORTS. AFTER REMOVING THE SUPPORTS, THE CONTRACTOR MUST FILL HOLES (IF ANY) AND RESTORE THE GROUND TO ITS ORIGINAL CONDITION AND ELEVATION. THE COST OF PLACING GRAVEL, SOD OR SEED MUST BE INCLUDED IN THE UNIT BID PRICE FOR "TRAFFIC CONTROL & PROTECTION (SPECIAL)".
2. ALL SIGNS, SUPPORTS AND POSITIONING MUST BE IN ACCORDANCE WITH THE MANUAL ON UNIFORM TRAFFIC CONTROL DEVICES, LATEST EDITION.
3. SIGNING SHALL BE PLACED AT LOCATION THAT WILL BE COMPATIBLE WITH EXISTING SIGNING.
4. ALL EXISTING SIGNS OR OTHER DETOUR SIGNS THAT CONFLICT WITH THE DETOUR MUST BE COVERED.

**SCHEDULE OF QUANTITIES**

SIGN NUMBER	SIGN TYPE	SIGN NUMBER	SIGN TYPE
1	W20-2 (0) 48	14	R11-3 6030
2	W20-3 (0) 48	15	M6-3 2115
3	R11-3 6030	16	M5-1R 2115
4	R11-4 6030	17	R11-3 6030
5	R11-4	18	M6-3 2115
6	R11-4	19	M5-1R 2115
		20	M6-1R 2115
		21	M5-1L 2115
		22	M6-1L 2115
		23	M4-8c (0) 2418
		24	M1-1100 (0) 2424
		25	M3-2 (0) 2412
		26	M3-4 (0) 2412
		27	M1-7 2412
		28	M1-5
		29	M1-1100 (0) 2412
		30	R3-2 30"x30"
		31	R3-2 30"x30"

TYPICAL LAYOUT OF SIGNS

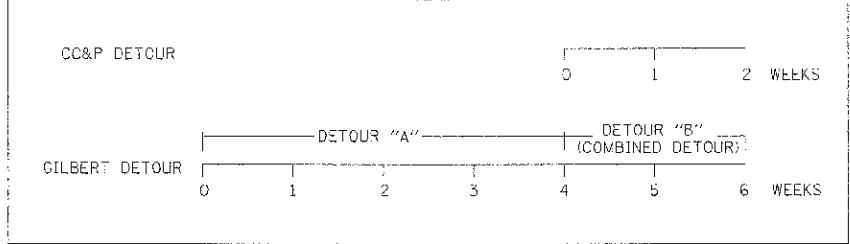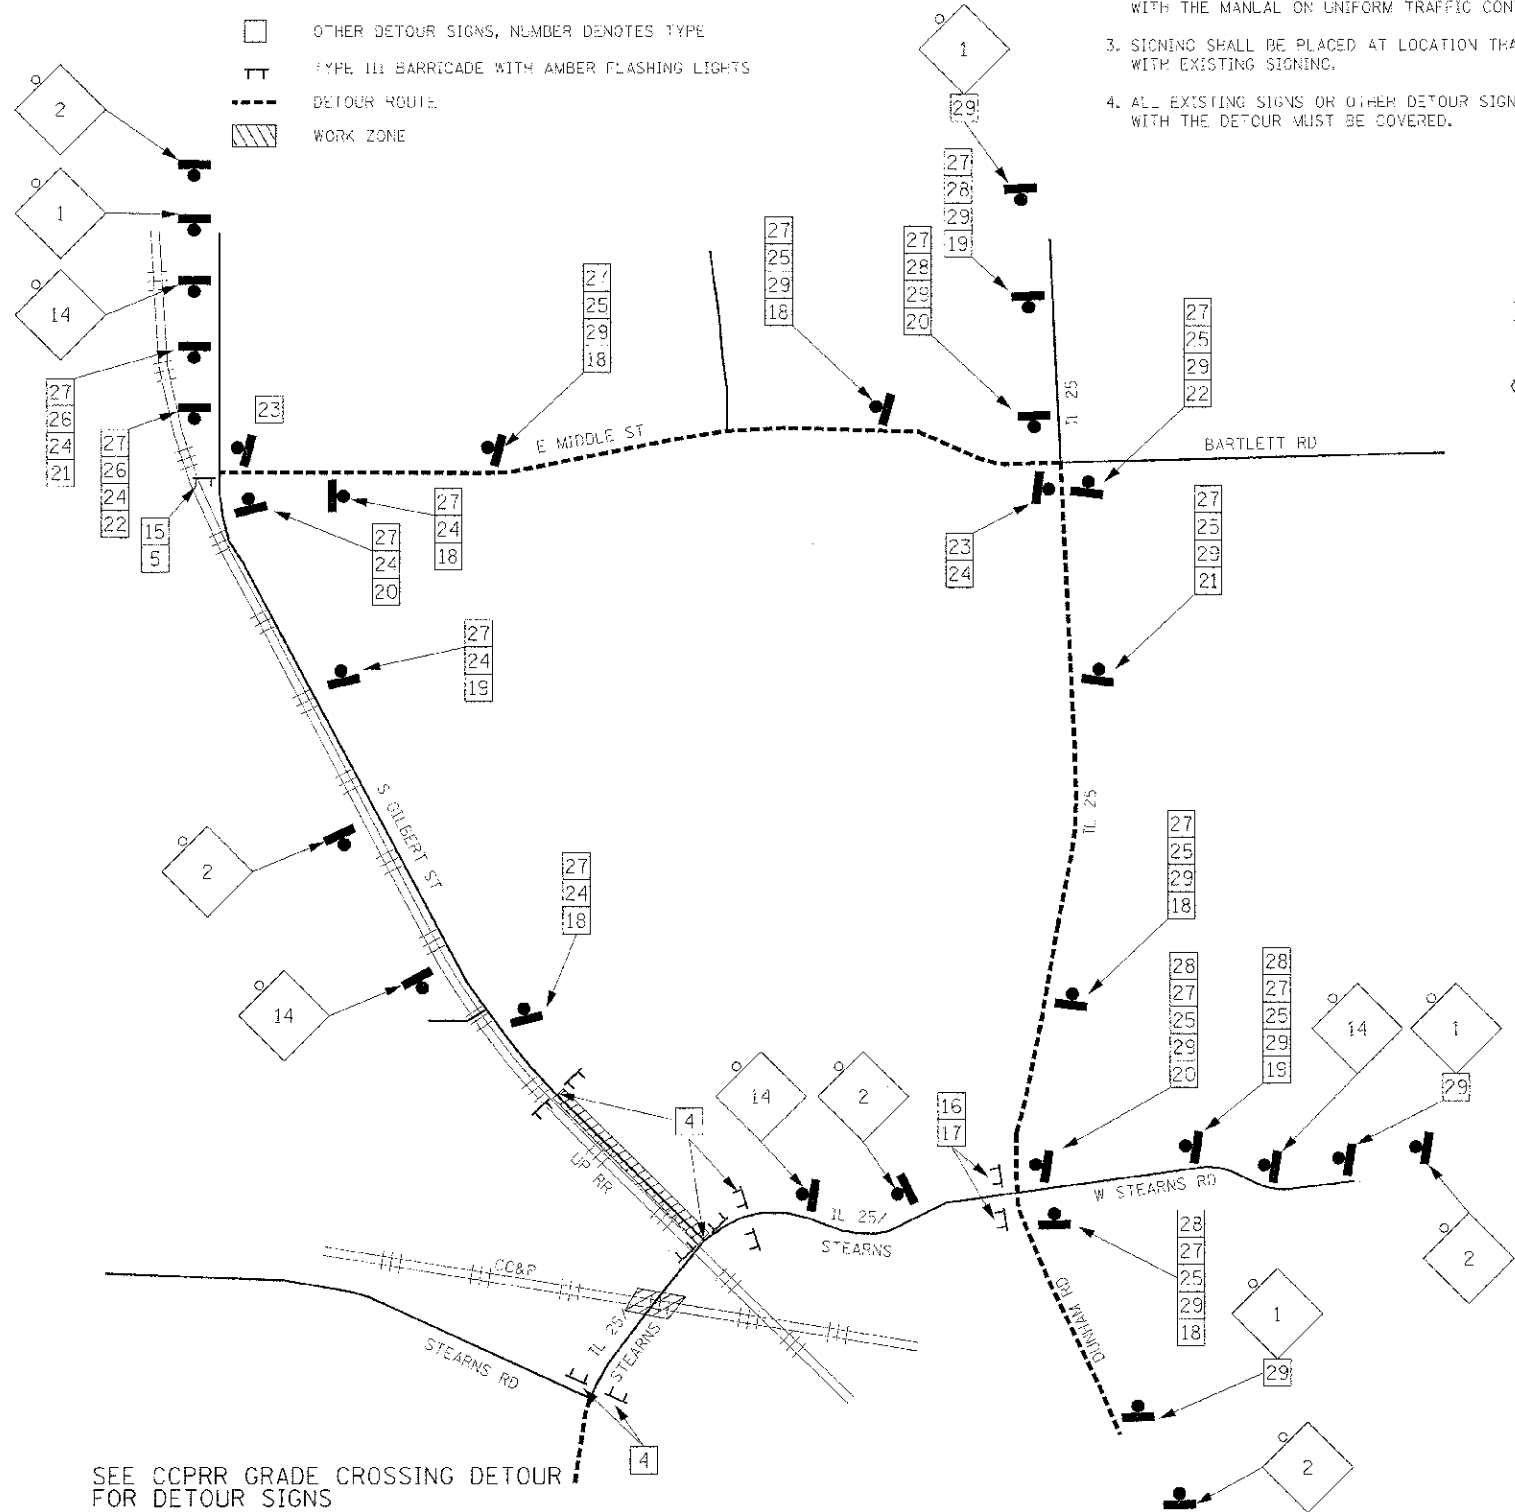

SEE CC&P GRADE CROSSING DETOUR FOR DETOUR SIGNS