


W2-1115(0)-3618
R2-1-3648
R10-190P-3618
R2-6B

WORK ZONE
SPEED LIMIT 40
PHOTO ENFORCED
\$375 FINE MINIMUM

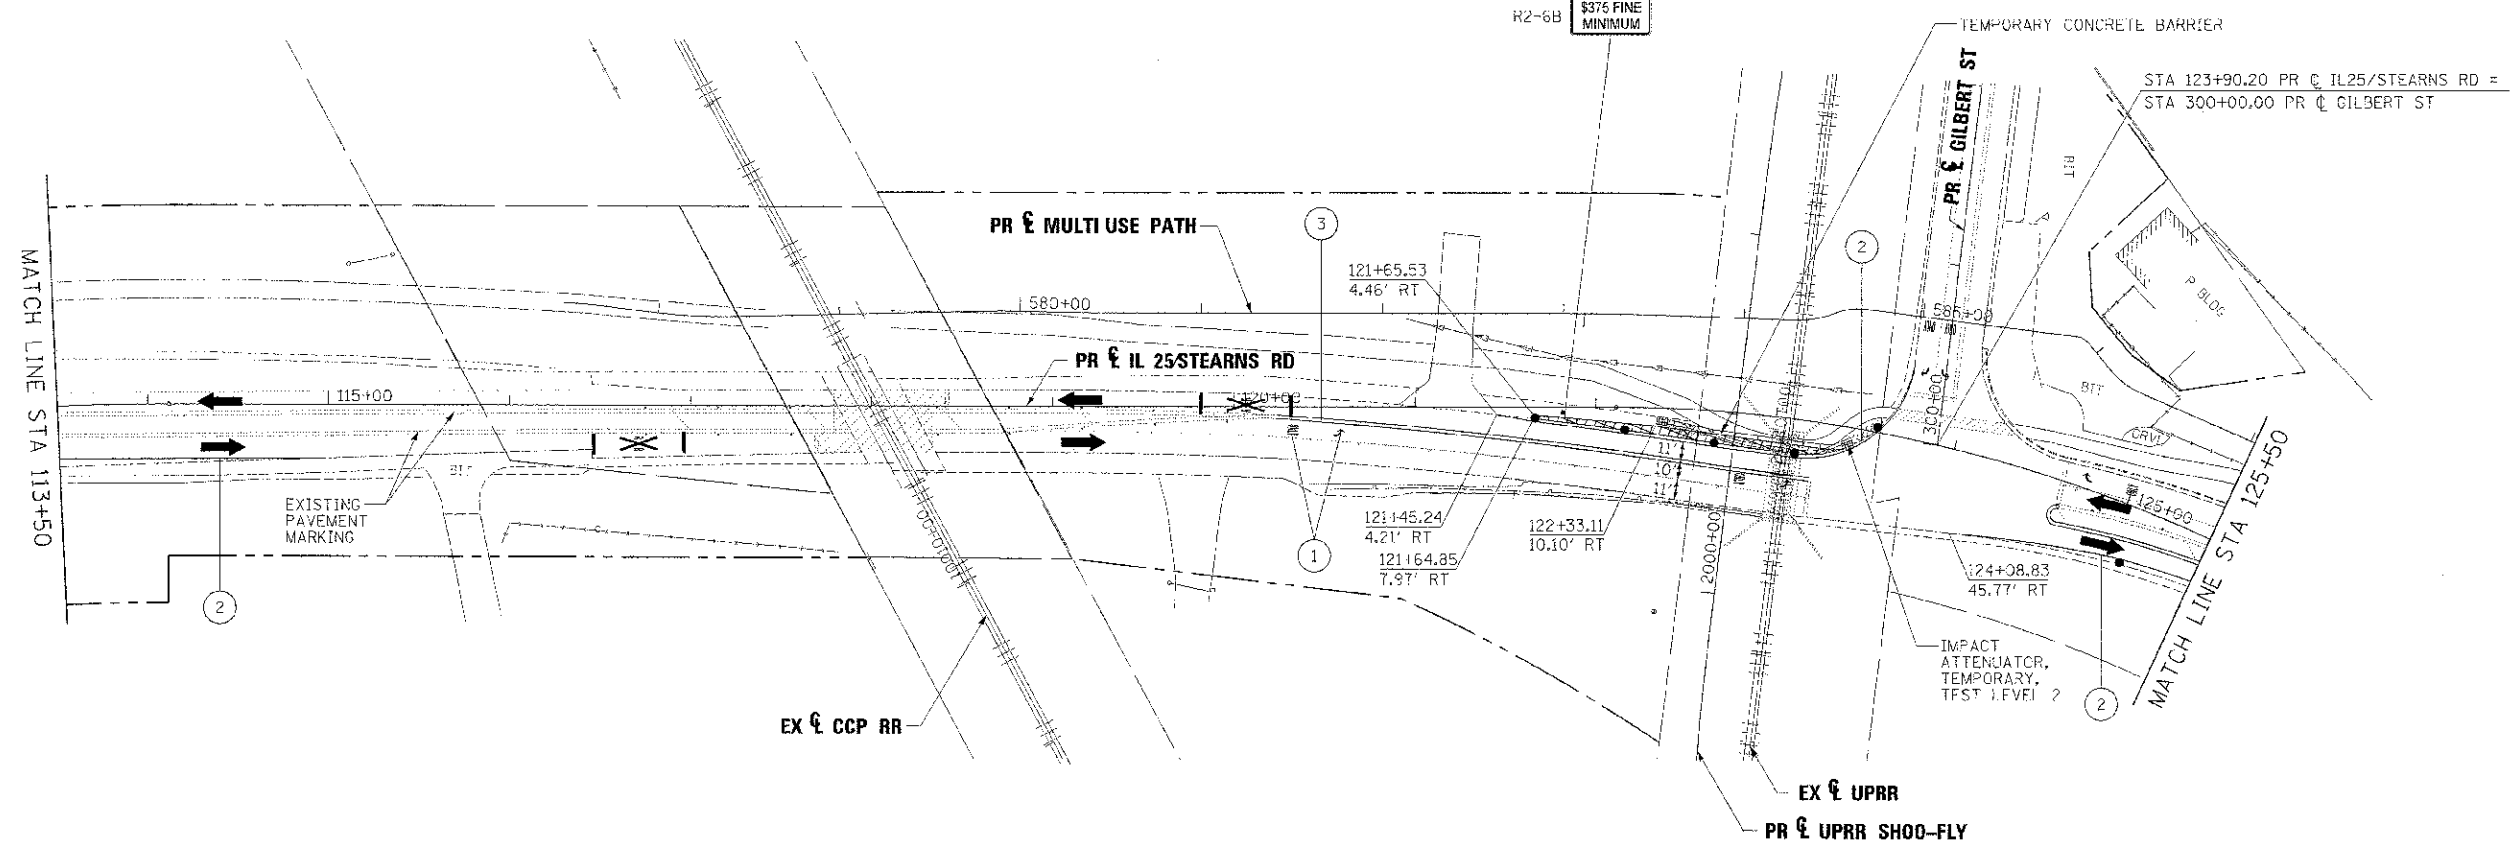

LEGEND		
	WORK AREA	① TEMPORARY PAVEMENT MARKING - LETTERS AND SYMBOLS (WHITE)
	BRIDGE WORK AREA	② TEMPORARY PAVEMENT MARKING - 4 INCH (WHITE)
	TEMPORARY PAVEMENT PLACED PREVIOUS STAGE	③ TEMPORARY PAVEMENT MARKING - 4 INCH (YELLOW) w/ TEMPORARY RAISED REFLECTIVE PAVEMENT MARKER
	TEMPORARY PAVEMENT PLACED THIS STAGE	④ TEMPORARY PAVEMENT MARKING - 6 INCH (WHITE) w/ TEMPORARY RAISED REFLECTIVE PAVEMENT MARKER
	FLASHING ARROW BOARD	⑤ TEMPORARY PAVEMENT MARKING - 12 INCH (WHITE)
	TRAFFIC LANE	⑥ TEMPORARY PAVEMENT MARKING - 12 INCH (YELLOW)
	TYPE III BARRICADES	⑦ TEMPORARY PAVEMENT MARKING - 24 INCH (WHITE)
	TEMPORARY SIGN	⑧ TEMPORARY PAVEMENT MARKING - 4 INCH (YELLOW)
	IMPACT ATTENUATOR	
	DRUMS w/ STEADY BURN BI-DIRECTIONAL LIGHTS @ 60' CENTERS (TYP.)	
	DRUMS w/ STEADY BURN MONO DIRECTIONAL LIGHTS @ 20' CENTERS ON CURVES @ 20' CENTERS ON TAPERS	

FILE NAME -	DESIGNED - AA4	REVISED -
\\NDR\3590-sh-1-IL25-stb-maintenance-22.dgn	DRAWN - TMB	REVISED -
USER NAME - tmlack	CHECKED - JHM	REVISED -
PLCT TYPE - 2/26/2013	DATE - 01/30/2013	REVISED -



STATE OF ILLINOIS
DIVISION OF TRANSPORTATION

MAINTENANCE OF TRAFFIC
IL 25/STEARNS RD PRESTAGE

SCALE: 1"=50' SHEET NO. 11 OF 61 SHEETS STA. TO STA.

F.A.P. R.T.E.	SECTION	COUNTY	TOTAL SHEETS	SHEET NO.
361	06-00214-18-HP	KANE	451	73
				CONTRACT NO. 63598
ILLINOIS T.E.G. AID PROJECT				