
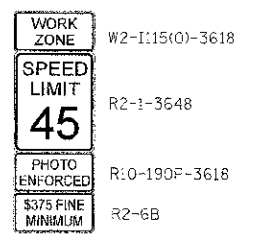


STA 110+03.03 PR IL 25/STEARNS RD =
STA 609+76.96 PR IL STEARNS RD

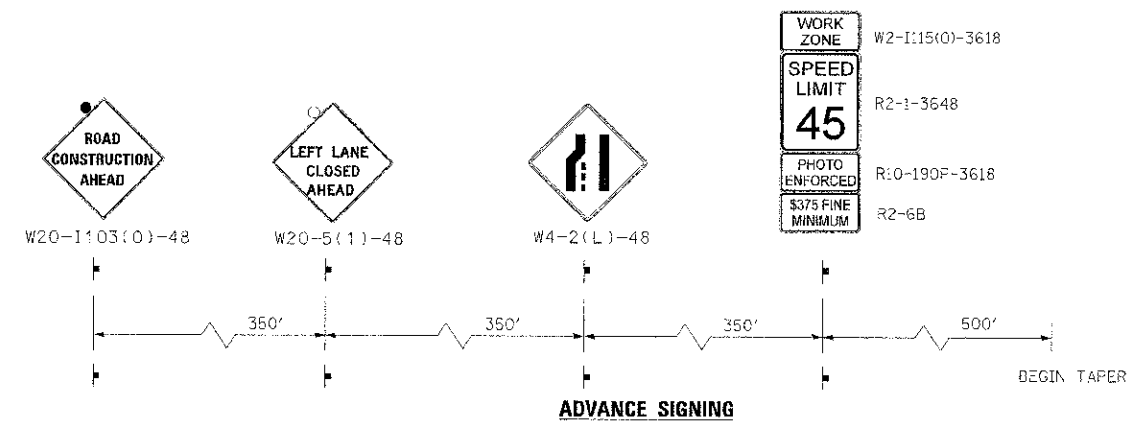

LEGEND

- WORK AREA
- BRIDGE WORK AREA
- TEMPORARY PAVEMENT PLACED PREVIOUS STAGE
- TEMPORARY PAVEMENT PLACED THIS STAGE
- FLASHING ARROW BOARD
- TRAFFIC LANE
- TYPE III BARRICADES
- TEMPORARY SIGN
- IMPACT ATTENUATOR
- DRUMS w/ STEADY BURN BI-DIRECTIONAL LIGHTS
 @ 50' CENTERS (TYP.)
 @ 25' CENTERS ON CURVES
 @ 20' CENTERS ON TAPERS
- DRUMS w/ STEADY BURN MONO-DIRECTIONAL LIGHTS
 @ 20' CENTERS ON TAPERS

- ① TEMPORARY PAVEMENT MARKING - LETTERS AND SYMBOLS (WHITE)
- ② TEMPORARY PAVEMENT MARKING - 4 INCH (WHITE)
- ③ TEMPORARY PAVEMENT MARKING - 4 INCH (YELLOW) w/ TEMPORARY RAISED REFLECTIVE PAVEMENT MARKER
- ④ TEMPORARY PAVEMENT MARKING - 6 INCH (WHITE) w/ TEMPORARY RAISED REFLECTIVE PAVEMENT MARKER
- ⑤ TEMPORARY PAVEMENT MARKING - 12 INCH (WHITE)
- ⑥ TEMPORARY PAVEMENT MARKING - 12 INCH (YELLOW)
- ⑦ TEMPORARY PAVEMENT MARKING - 24 INCH (WHITE)
- ⑧ TEMPORARY PAVEMENT MARKING - 4 INCH (YELLOW)

FILE NAME =	DESIGNED - AAA	REVISED -
USER NAME = tomak	DRAWN - TMB	REVISED -
PLU1 DATE = 2/25/2013	CHECKED - JMW	REVISED -
	DATE - 01/18/2013	REVISED -



STATE OF ILLINOIS
DIVISION OF TRANSPORTATION

SCALE: 1"=50'
SHEET NO. 14 OF 61 SHEETS | S.A. 10 S.A.

MAINTENANCE OF TRAFFIC
IL 25/STEARNS RD PRESTAGE

F.A.P. RTE. 361	SECTION 06-00214-18-RP	COUNTY KANE	TOTAL SHEETS 451	SHEET NO. 76
ILLINOIS FED. AID PROJECT			CONTRACT NO. 63598	