


**STAGE 1A
IL RTE 25**
STA. 122+77 (SHOO-FLY UP RR BRIDGE)

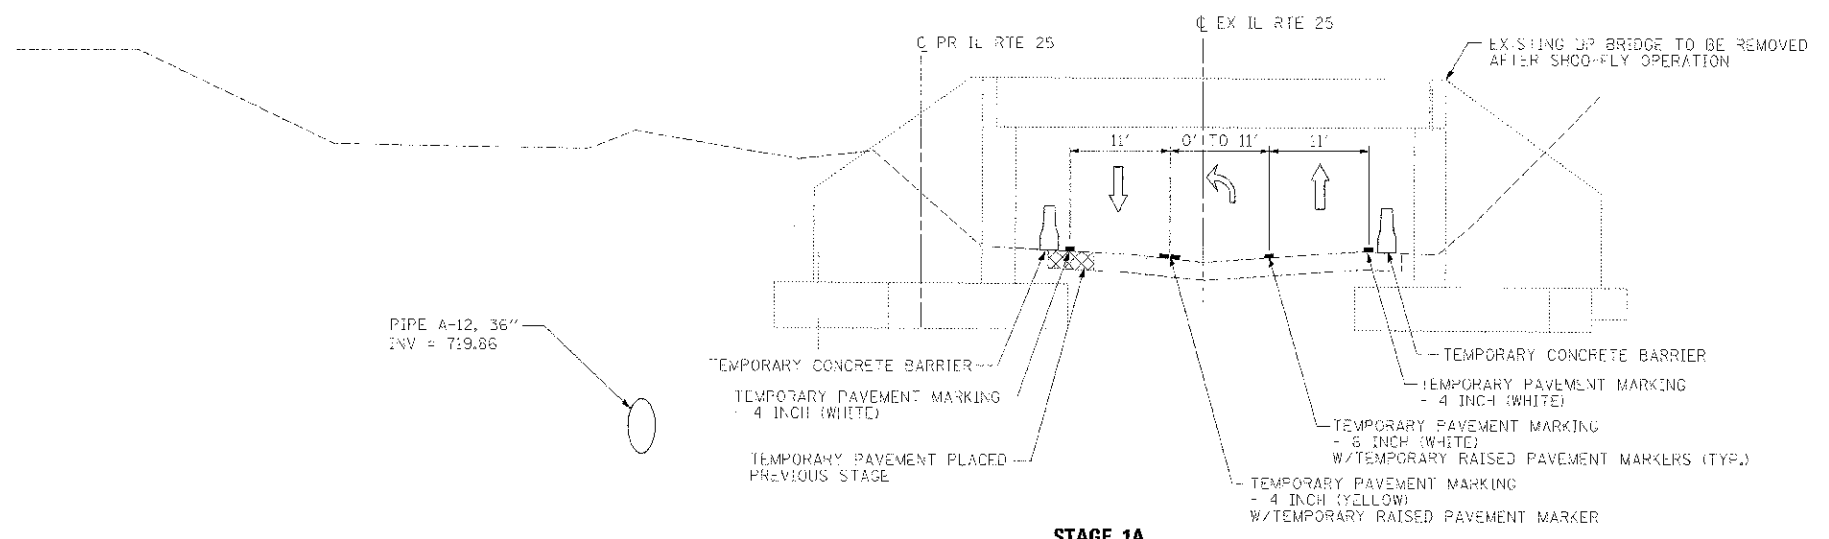

**STAGE 1A
IL RTE 25**
STA. 123+00 (EXISTING UP BRIDGE)

FILE NAME -	DESIGNED - AAA	REVISED -		STATE OF ILLINOIS DIVISION OF TRANSPORTATION	MAINTENANCE OF TRAFFIC TYPICAL SECTION - STAGE 1A	F.A.P. RTE.	SECTION	COUNTY	TOTAL SHEETS	SHEET NO.
USER NAME -	DRAWN - TMS	REVISED -				361	06-0021/13-RP	KANE	451	78
PLGT DATE - 7/26/2015	CHECKED - JMM	REVISED -				CONTRACT NO. 63598				
DATE - 07/28/2015	REVISOR -	REVISED -				[ILLINOIS] FED. AID PROJECT				
SCALE: NTS						SHEET NO. 16 OF 61 SHEETS STA. TO STA.				