


**STAGE 1A-1
IL RTE 25**

STA. 106+91 TO STA. 109+00

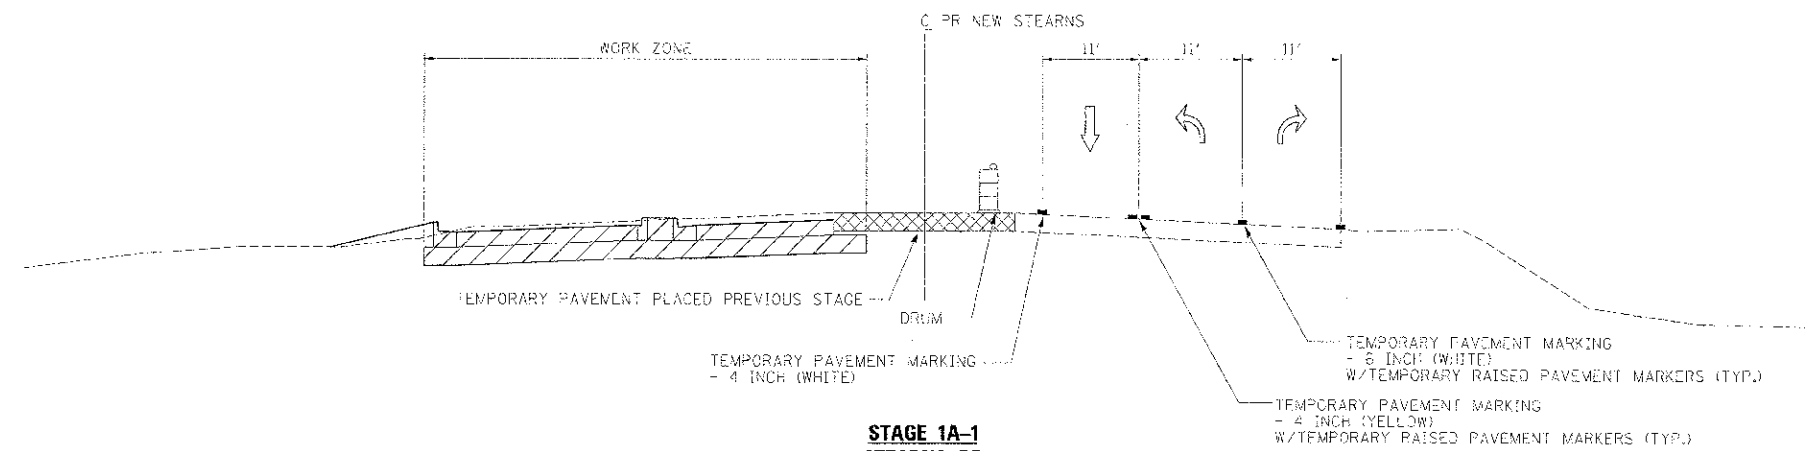

**STAGE 1A-1
STEARNS RD**

STA. 606+39 TO STA. 609+00

DATE: 2/26/2012	DESIGNED: AAA	REVISED: -
USER NAME: dslauk	DRAWN: TMB	REVISED: -
DATE: 01/18/2013	CHECKED: JMM	REVISED: -
		REVISED: -



STATE OF ILLINOIS
DIVISION OF TRANSPORTATION

MAINTENANCE OF TRAFFIC
TYPICAL SECTION - STAGE 1A-1

SCALE: NTS SHEET NO. 21 OF 61 SHEETS STA. TO STA.

F.A.P. RTE: 361	SECTION: 06-00214-16-RP	COUNTY: KANE	TOTAL SHEETS: 451	SHEET NO.: 83
ILLINOIS FED. AID PROJECT			CONTRACT NO. 63598	