


**STAGE 1B  
IL RTE 25**

STA. 122+77 (SHOO-FLY UP BRIDGE)

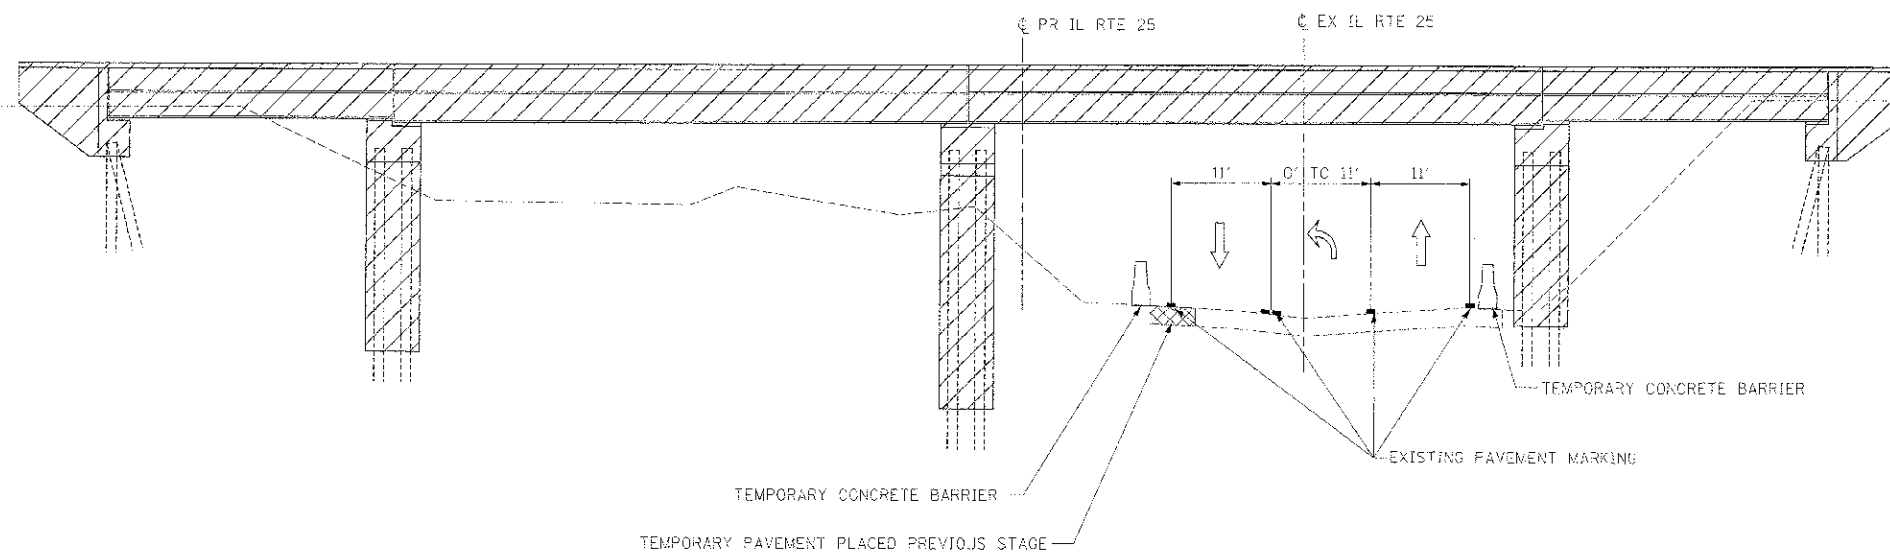

**STAGE 1B  
IL RTE 25**

STA. 123+00 (PROPOSED UP BRIDGE)

FILE NAME	DESIGNED - AAA	REVISED -
USER NAME - tblank	DRAWN - TMB	REVISED -
PLLOT DATE - 2/28/2013	CHECKED - JVN	REVISED -
	DATE - 01/18/2013	REVISED -



STATE OF ILLINOIS  
DIVISION OF TRANSPORTATION

MAINTENANCE OF TRAFFIC  
TYPICAL SECTION - STAGE 1B

F.A.P. 1	SECTION	COUNTY	TOTAL SHEETS	SHEET NO.
RTE 361	06-00214-18-RP	KANE	451	89
			CONTRACT NO. 63598	
			ILLINOIS FED. AID PROJECT	

SCALE: NTS SHEET NO. 27 OF 61 SHEETS STA. TO STA.