


**STAGE 1C
IL RTE 25**

STA. 116+92 TO STA. 122+67

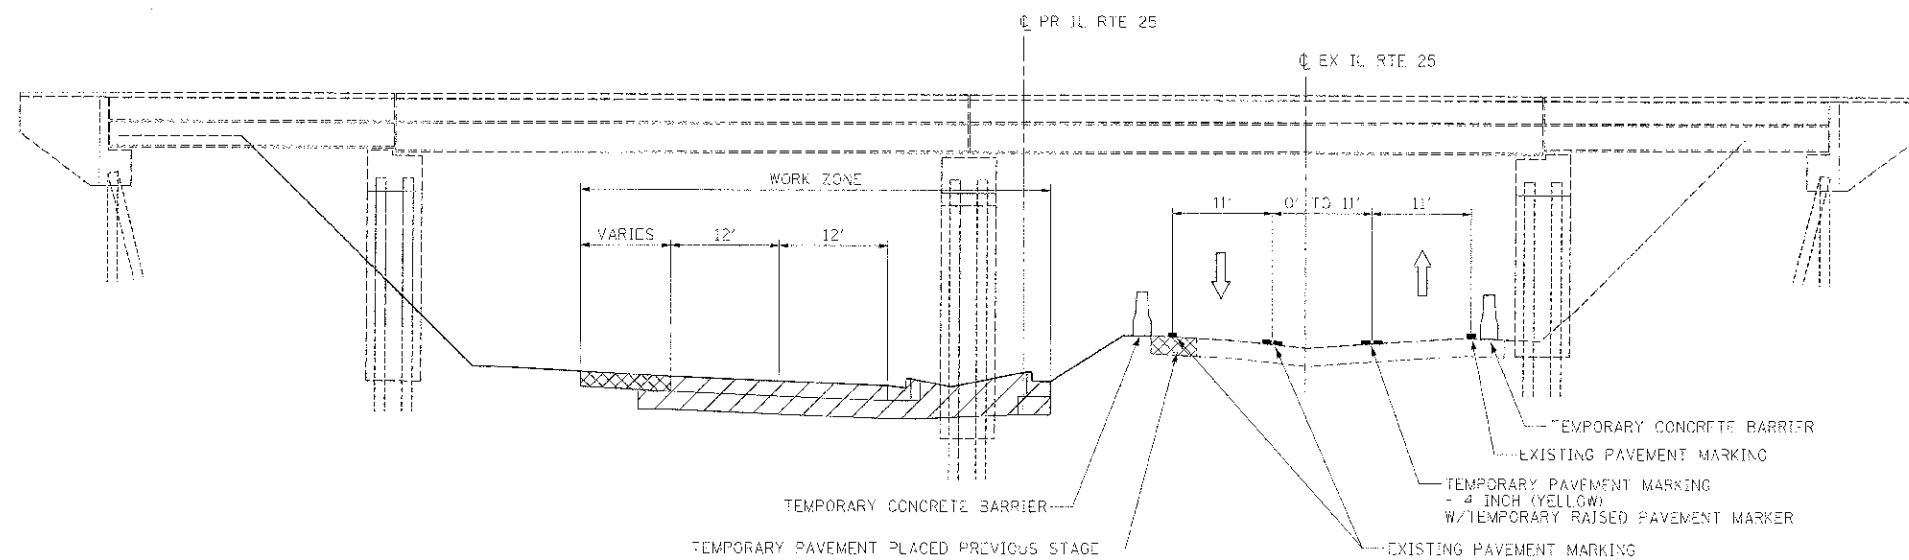

**STAGE 1C
IL RTE 25**

STA. 123+00 (PROPOSED UP BRIDGE)

FILE NAME -	DESIGNED - AAA	REVISED		STATE OF ILLINOIS DIVISION OF TRANSPORTATION	MAINTENANCE OF TRAFFIC TYPICAL SECTION - STAGE 1C	F.A.P. RTE. 361	SECTION 05-00214-18-RP	COUNTY KANE	TOTAL SHEETS 151	SHEET NO. 91			
USER NAME - tblank	DRAWN - TMS	REVISED				SCALE: NTS	SHEET NO. 29 OF 61 SHEETS	STA. TO STA.	ILLINOIS FED. AID PROJECT				
FILE DATE - 2/28/2013	CHECKED - JMM	REVISED											
	DATE - 01/18/2013	REVISED											