


**STAGE 1C  
IL RTE 25**

STA. 125+63 TO STA. 130+34

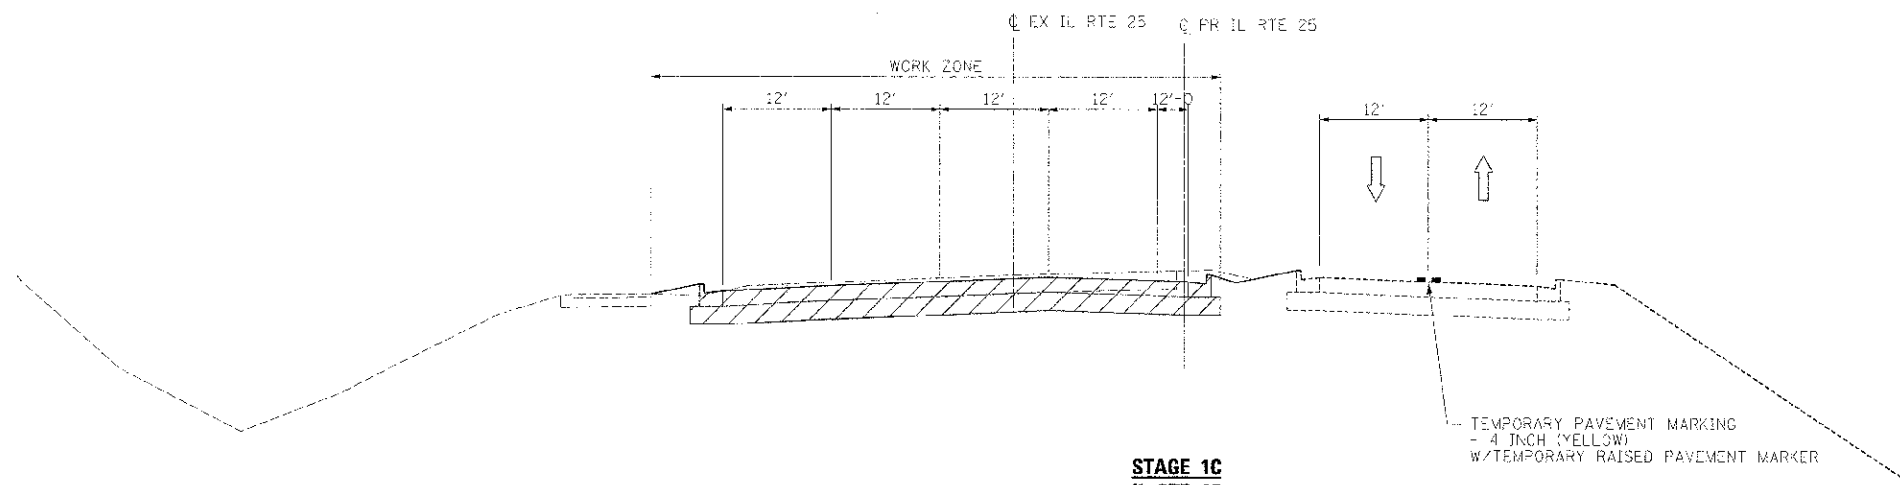

**STAGE 1C  
IL RTE 25**

STA. 132+19 TO STA. 142+40

FILE NAME ... \D:\30308-01\tr\stage-125-08.dgn	DESIGNED - SAA	REVISED -
USER NAME - gskank	DRAWN - TMD	REVISED -
PLDT DATE - 2/26/2013	CHECKED - JMS	REVISED -
	DATE - 01/18/2013	REVISED -



STATE OF ILLINOIS  
DIVISION OF TRANSPORTATION

MAINTENANCE OF TRAFFIC  
TYPICAL SECTION - STAGE 1C

SCALE: NTS SHEET NO. 30 OF 61 SHEETS STA. TO STA.

PLAN REV.	SECTION	COUNTY	TOTAL SHEETS	SHEET NO.
361	05-002:4-18-PP	KANE	451	92
CONTRACT NO. 63598			ILLINOIS FED. AID PROJECT	