


**STAGE 2
IL RTE 25**

STA. 123+00 (PROPOSED UP RR BRIDGE)

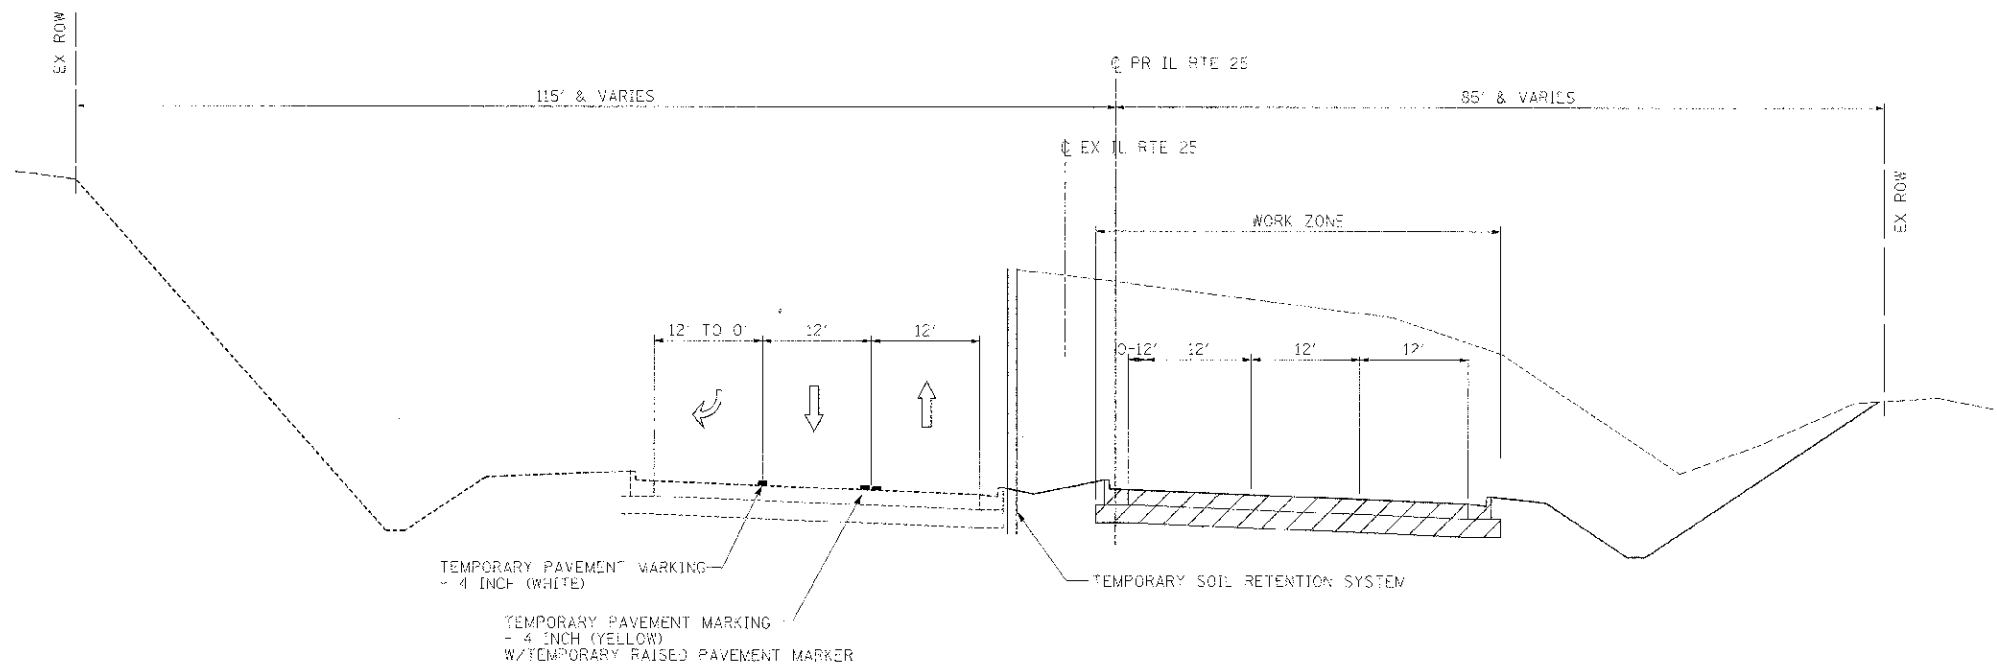

**STAGE 2
IL RTE 25**

STA. 125+63 TO STA. 130+34

FILE NAME -	DESIGNED - AAA	REVISED -	<p>benesch engineers · scientists · planners</p>	<p>STATE OF ILLINOIS DIVISION OF TRANSPORTATION</p>	<p>MAINTENANCE OF TRAFFIC TYPICAL SECTION - STAGE 2</p>	<p>SCALE: NTS SHEET NO. 38 OF 61 SHEETS STA. TO STA.</p>	<p>SECTION 06-00214-18-RP</p>	<p>COUNTY KANE</p>	<p>TOTAL SHEETS 451</p>	<p>SHEET NO. 100</p>
UNFIGURED SHEET NO. FOR THIS BRIDGE	DRAWN - TMB	REVISED -								
USPR NAME -	CHECKED - JMM	REVISED -								
FILED DATE - 2/23/2013	DATE - 01/18/2013	REVISED -								

ILLINOIS FED. AID PROJECT CONTRACT NO. 63598