


**STAGE 2-1
IL RTE 25**

STA. 106+91 TO STA. 109+00

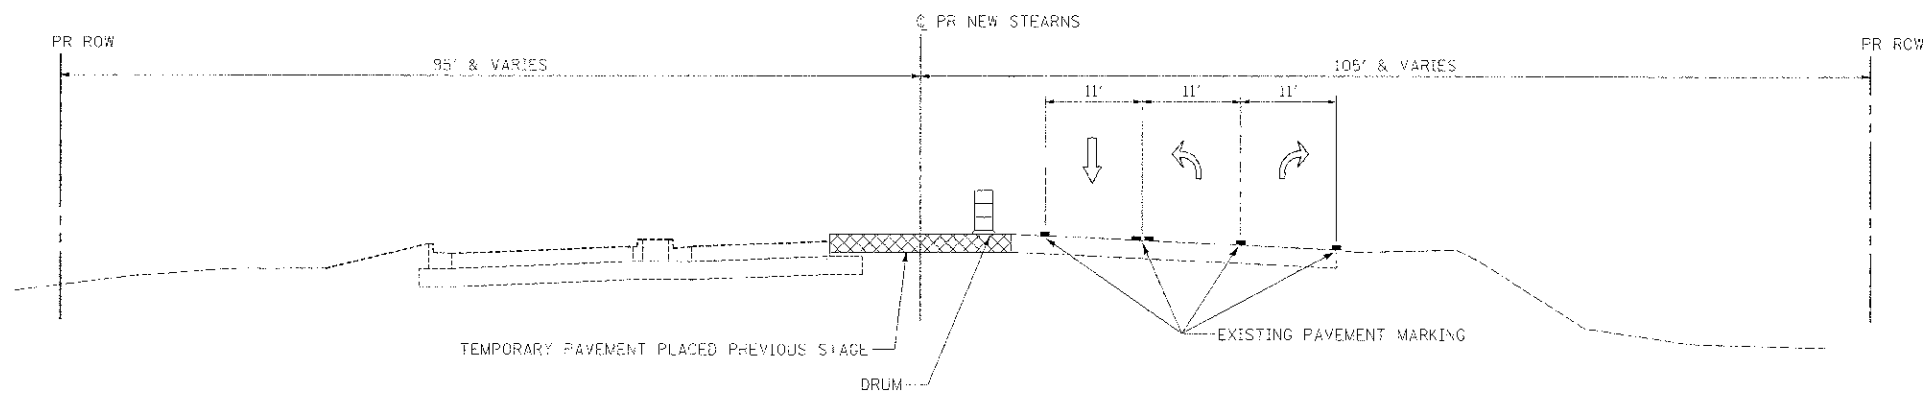

**STAGE 2-1
STEARNS RD**

STA. 606+39 TO STA. 608+92

PLC REF -	DESIGNED - AAA	REVISED -
...NPIG250 sht with type 25 subbase-R30d	DRAWN - TME	REVISED -
USER NAME = tkern	CHECKED - JMW	REVISED -
PLT DATE = 2/28/2013	DATE - 01/18/2013	REVISED -



STATE OF ILLINOIS
DIVISION OF TRANSPORTATION

MAINTENANCE OF TRAFFIC
TYPICAL SECTION - STAGE 2-1

F.A.P. RTE	SECTION	COUNTY	TOTAL SHEETS	SHEET NO.
361	06-00214-18-RP	KANE	451	105
				CONTRACT NO. 63598
ILLINOIS FED. AID PROJECT				

SCALE: NTS | SHEET NO. 43 OF 61 SHEETS | STA. TO STA.