



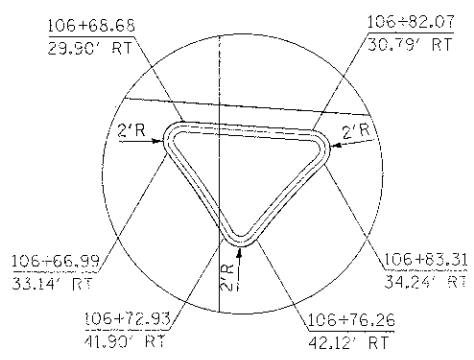

NOTES:

1. SEPERATION JOINT WITH SLEEPER SLAB SHALL BE CONSTRUCTED IN ACCORDANCE WITH IDOT DISTRICT 1 DETAIL 90-52.
2. SEE HIGHWAY STANDARDS 42C101 AND 42O106 FOR SPACING OF TRANSVERSE JOINTS.

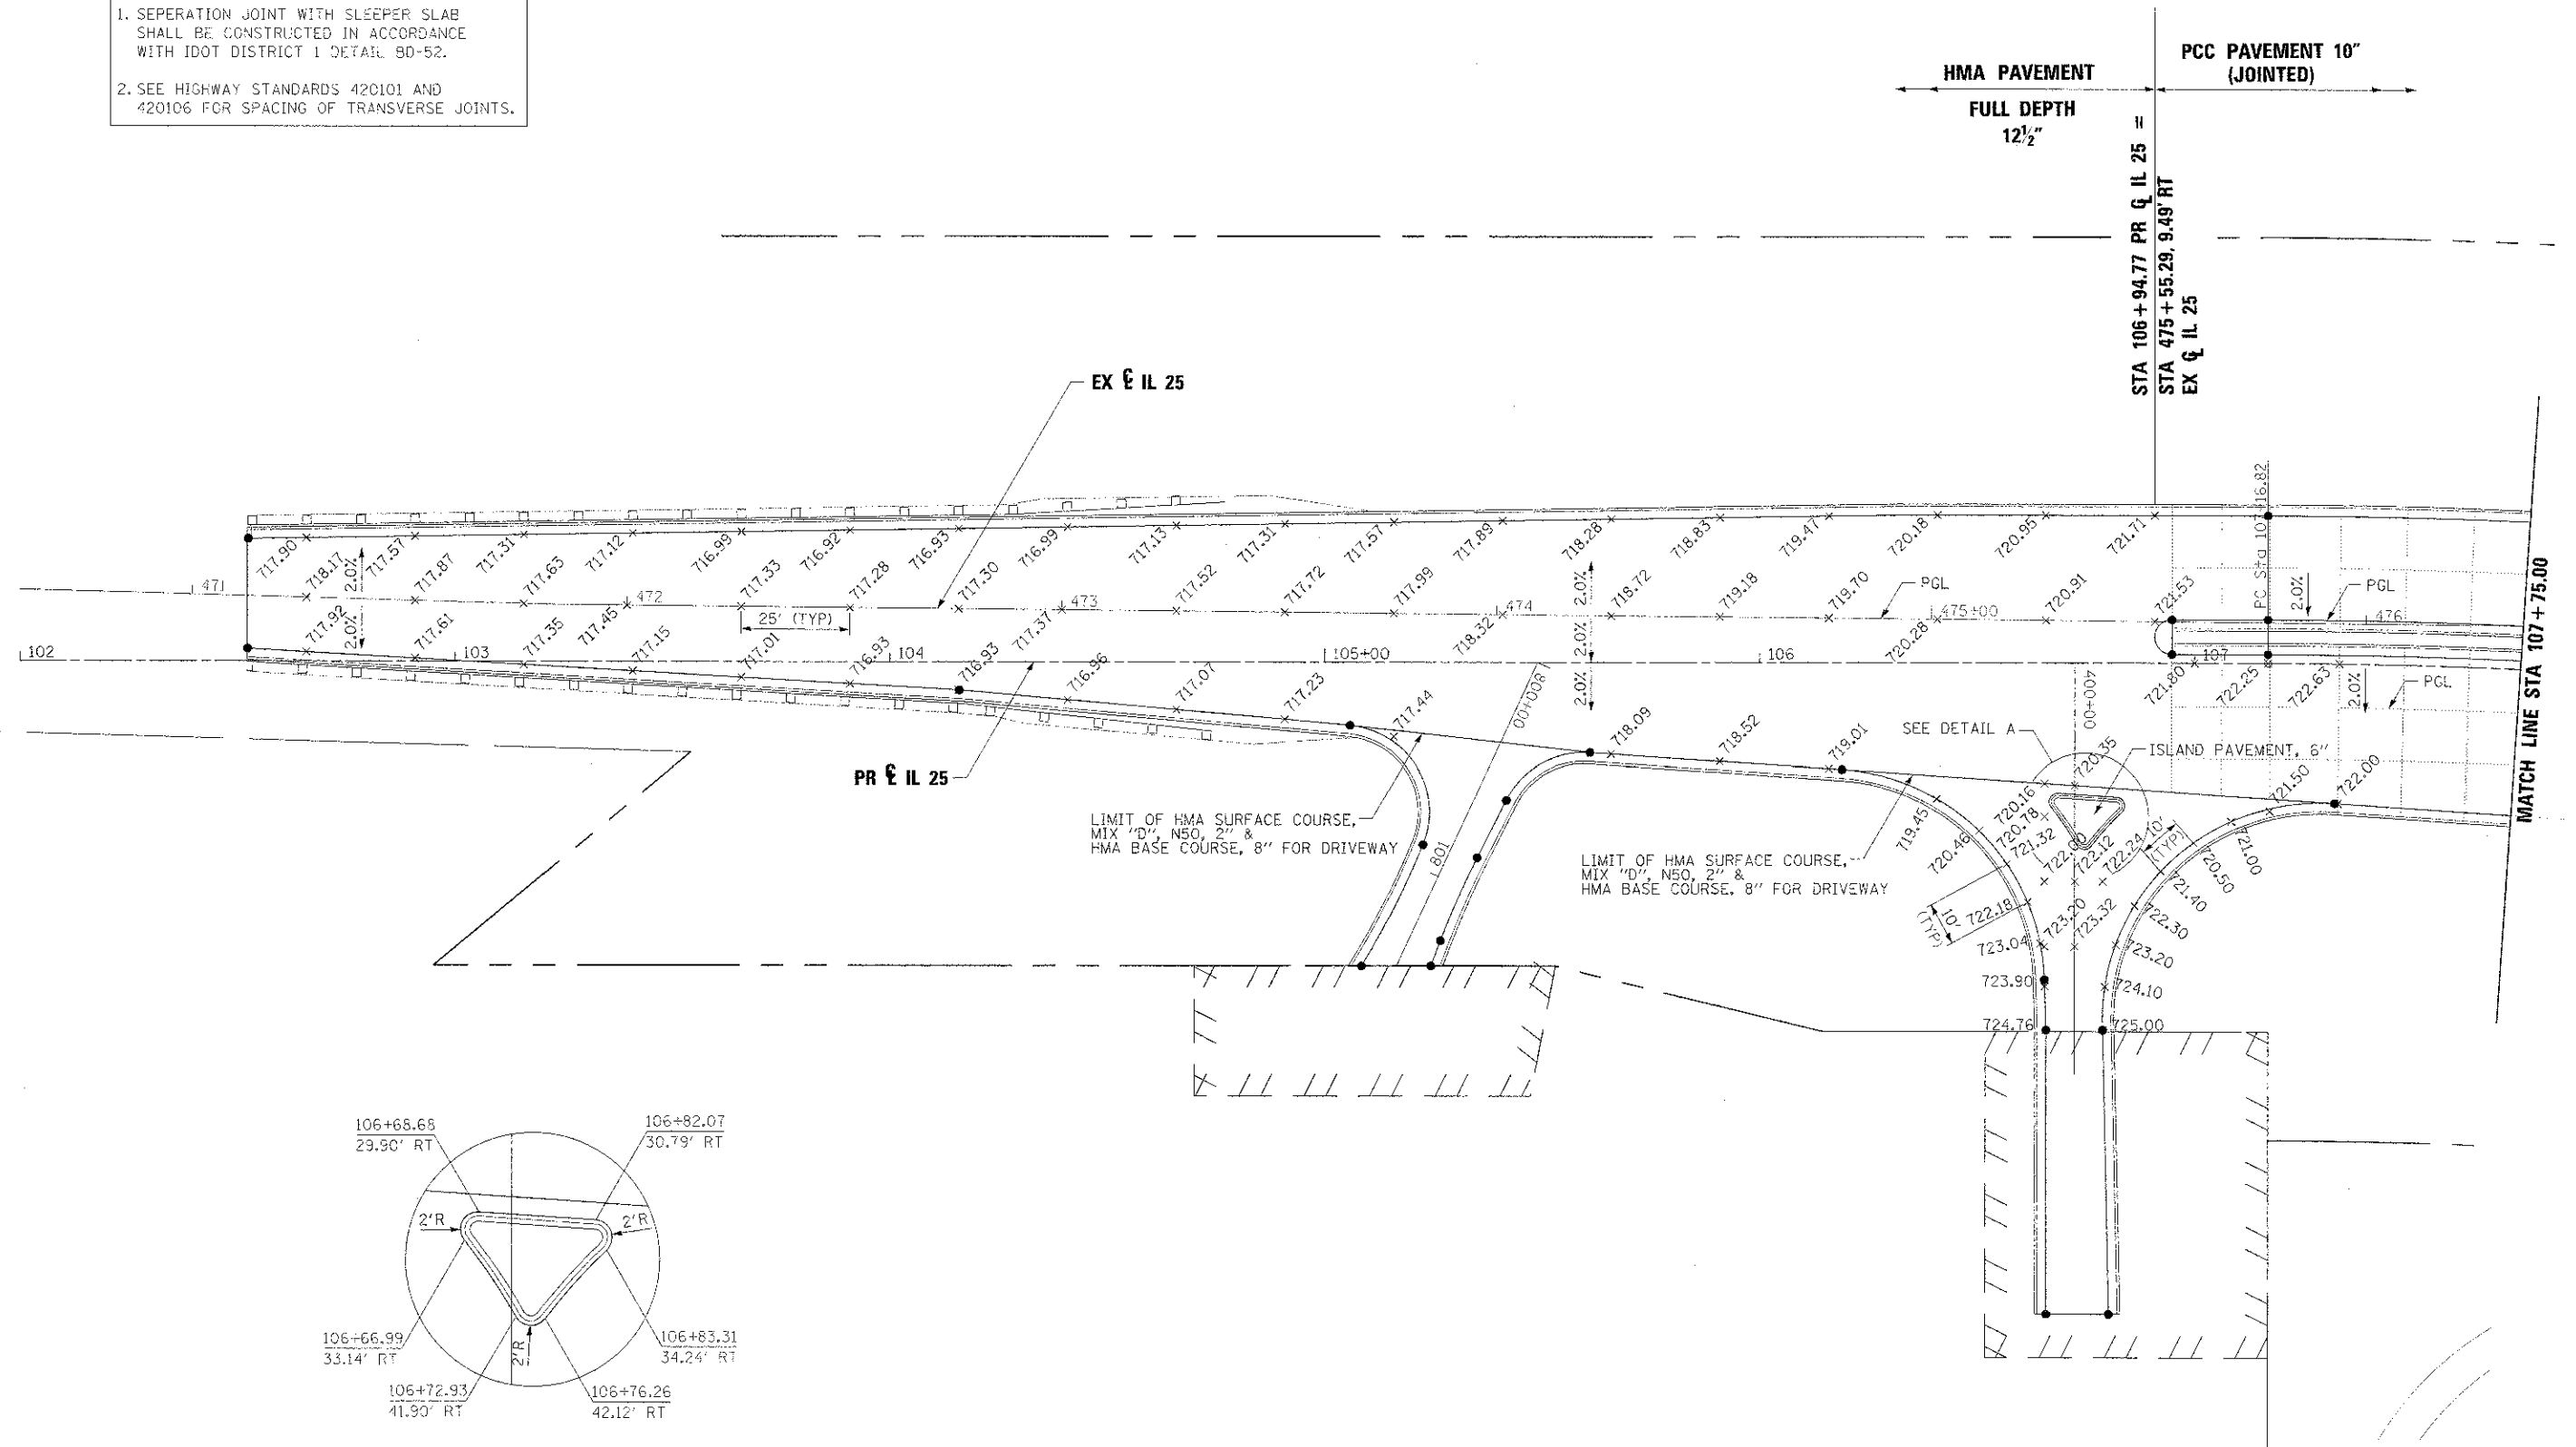

SE TRANSITION
STA 105+68.82 TO STA 107+46.42
NC TO 2% RT

FILE NAME =	DESIGNED - AAF	REVISED -		STATE OF ILLINOIS DIVISION OF TRANSPORTATION	INTERSECTION DETAILS IL 25	F.A.P. RTE. 36	SECTION 06-00214-18-RP	COUNTY KANE	TOTAL SHEETS 451	SHEET NO. 192			
USER NAME = tblank	DRAWN - TAB	REVISED -				SCALE: 1"=20'	SHEET NO. 2 OF 9 SHEETS	STA. TO STA.	ILLINOIS FEU. AID PROJECT				
PLST DATE = 1/17/2015	CHECKED - JMM	REVISED -				DATE - 01/18/2013	REVISED -	CONTRACT NO. 63598					
	DATE -	REVISED -											