



**NOTE**  
ENGINEER SHALL APPROVE CONDITION OF EXISTING GUARDRAIL PRIOR TO RELOCATION.

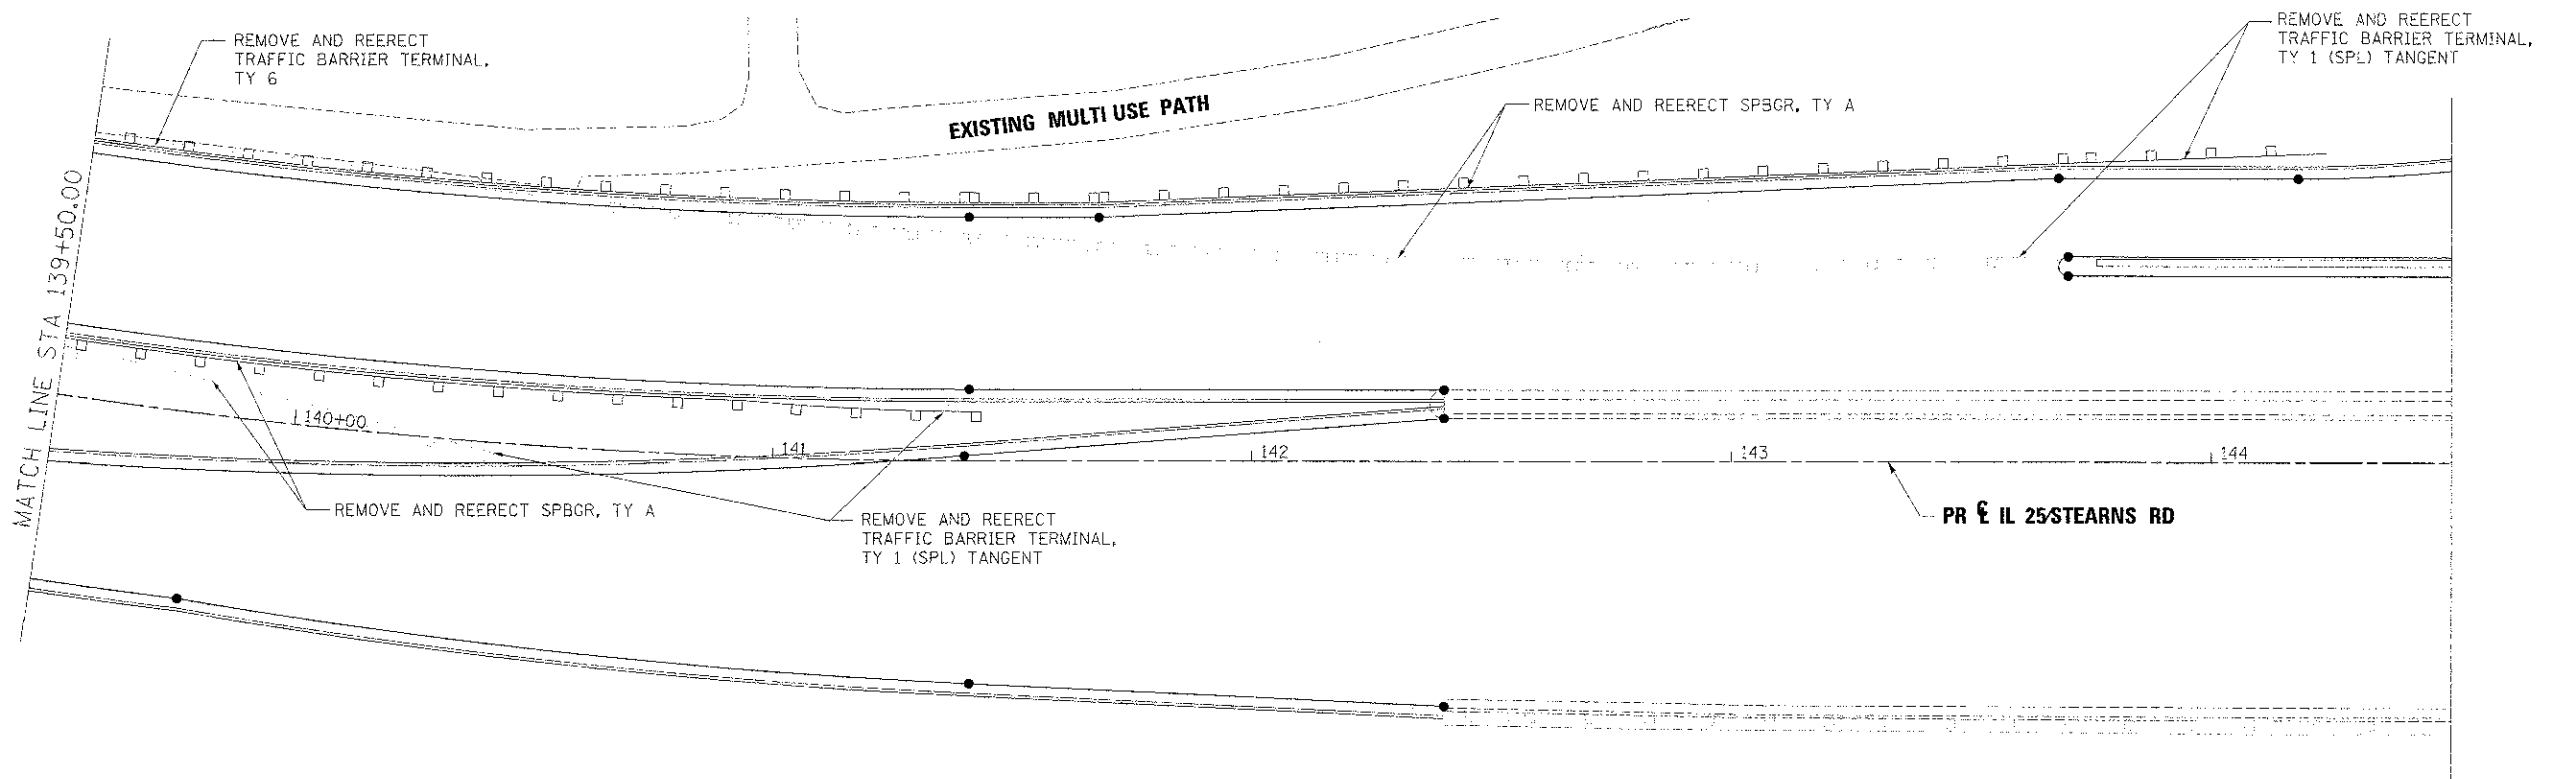

FILE NAME =	DESIGNED - AAA	REVISED -
...D162598-bank-guardrail.e_brench.dgn	DRAWN - TMB	REVISED -
USER NAME = thbank	CHECKED - JMM	REVISED -
PLOT DATE = 1/17/2013	DATE - 01/18/2013	REVISED -

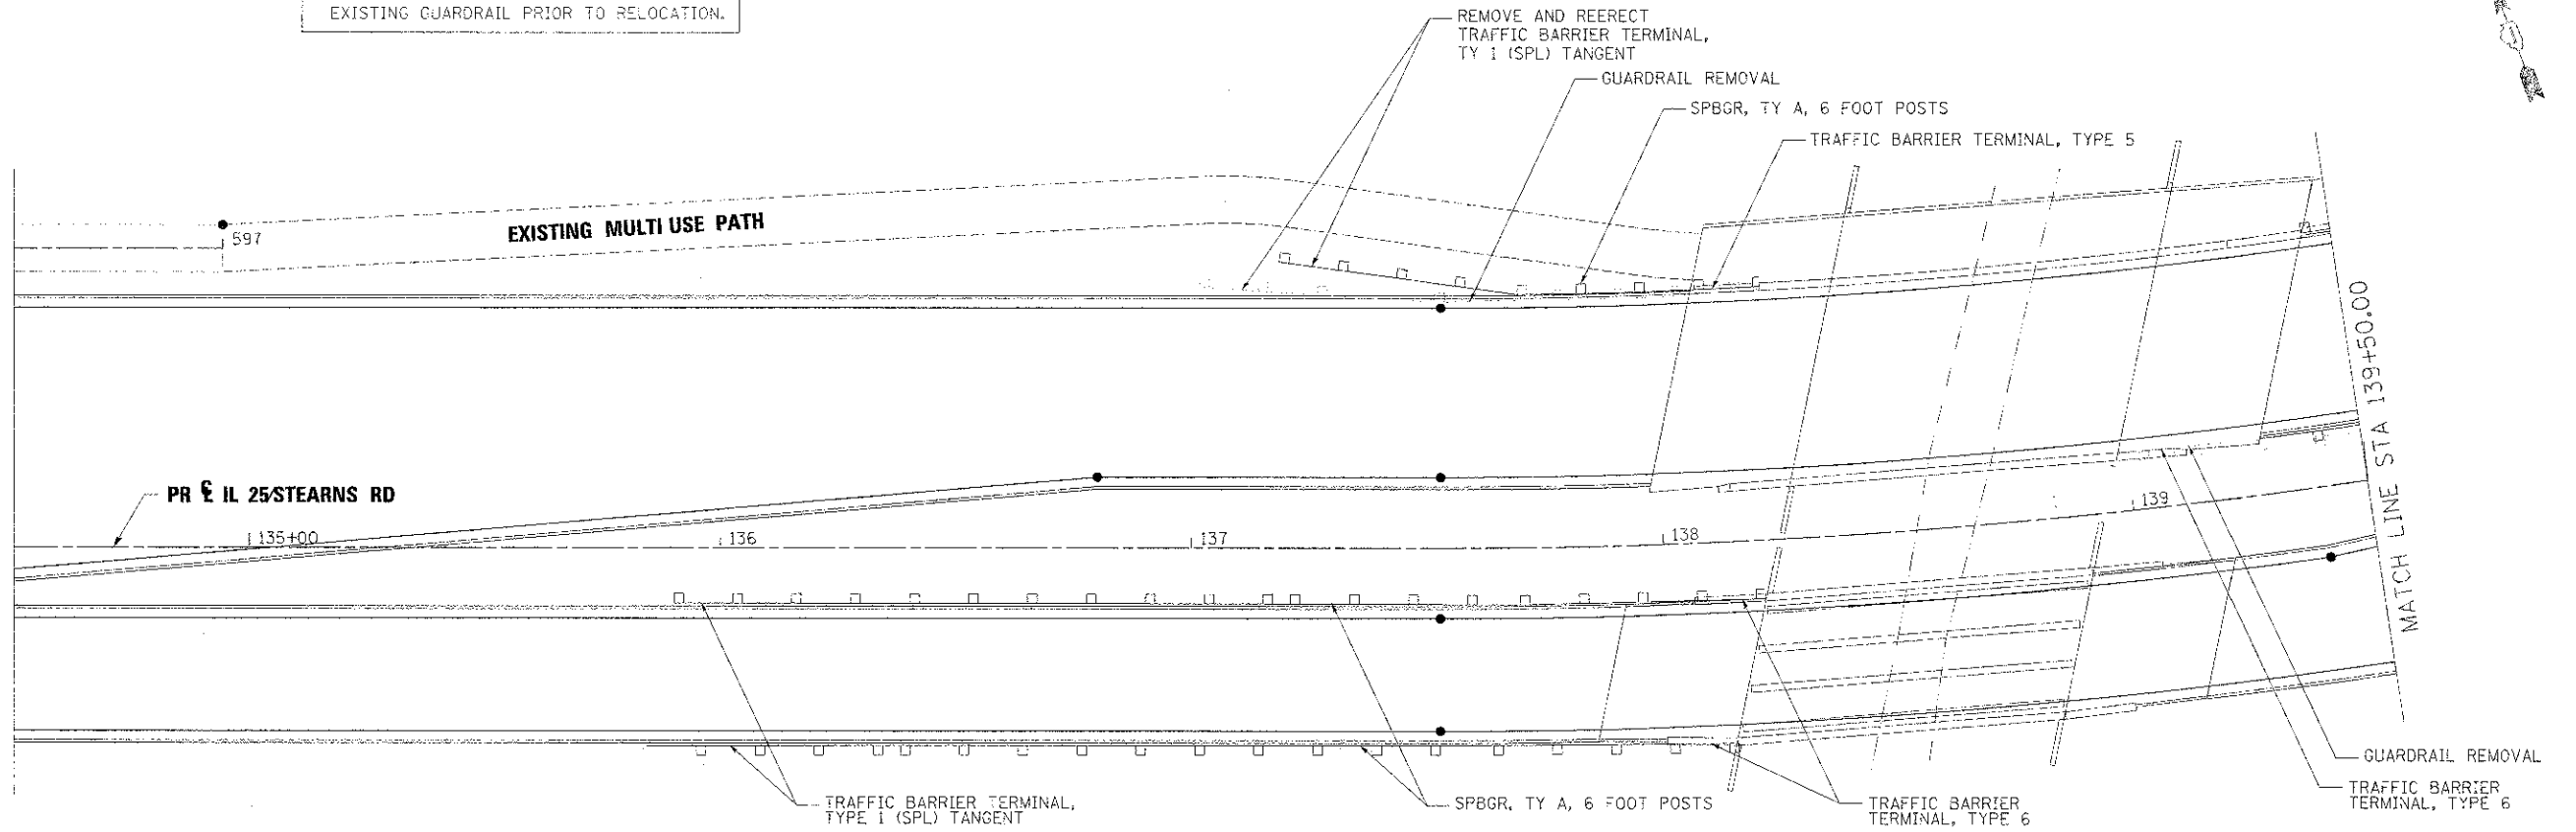

STATE OF ILLINOIS  
DIVISION OF TRANSPORTATION

GUARDRAIL DETAIL  
EAST BRANCH BREWSTER CREEK

SCALE: 1"=20' SHEET NO. 2 OF 2 SHEETS STA. TO STA.

F.A.P. RTE.	SECTION	COUNTY	TOTAL SHEETS	SHEET NO.
361	06-00214-16-RP	KANE	45	20
ILLINOIS FED. AID PROJECT				CONTRACT NO. 63598