


NOTE


- SEE IDOT DISTRICT 1 STANDARD TC-12 "MULTI-LANE FREEWAY PAVEMENT MARKING DETAILS" FOR PLACEMENT AND TYPE OF RAISED REFLECTIVE PAVEMENT MARKERS.
- FOR PROPOSED PAVEMENT MARKINGS IN THE PCC SECTIONS USE POLYUREA PAVEMENT MARKINGS ACCORDING TO STANDARD TC-12.

LEGEND

- THERMOPLASTIC PAVEMENT MARKING - LETTERS AND SYMBOLS (WHITE)
- THERMOPLASTIC PAVEMENT MARKING - LINE 4" (YELLOW)
- THERMOPLASTIC PAVEMENT MARKING - LINE 4" (WHITE) (10' DASH, 30' SKIP)
- THERMOPLASTIC PAVEMENT MARKING - LINE 6" (WHITE) (2' DASH, 6' SKIP)
- THERMOPLASTIC PAVEMENT MARKING - LINE 6" (WHITE)
- THERMOPLASTIC PAVEMENT MARKING - LINE 12" (YELLOW)
- POLYUREA PAVEMENT MARKING TYPE 1 - LETTERS AND SYMBOLS (WHITE)
- POLYUREA PAVEMENT MARKING TYPE 1 - LINE 4" (YELLOW)
- POLYUREA PAVEMENT MARKING TYPE 1 - LINE 4" (WHITE) (10' DASH, 30' SKIP)
- POLYUREA PAVEMENT MARKING TYPE 1 - LINE 6" (WHITE) (2' DASH, 6' SKIP), (3' DASH, 9' SKIP)
- POLYUREA PAVEMENT MARKING TYPE 1 - LINE 6" (WHITE)
- POLYUREA PAVEMENT MARKING TYPE 1 - LINE 8" (WHITE)
- POLYUREA PAVEMENT MARKING TYPE 1 - LINE 12" (YELLOW)
- POLYUREA PAVEMENT MARKING TYPE 1 - LINE 12" (WHITE)
- POLYUREA PAVEMENT MARKING TYPE 1 - LINE 24" (WHITE)
- RAISED REFLECTIVE PAVEMENT MARKER (1-WAY CRYSTAL / OPAQUE)

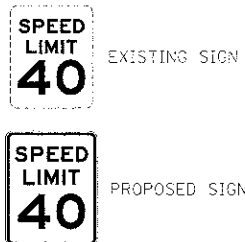

OFFSETS ARE GIVEN TO SIGN POST
REFER TO SIGNING SCHEDULE PROPOSED SIGNS CAN EITHER BE NEW OR EXISTING SIGNS THAT HAVE BEEN RELOCATED

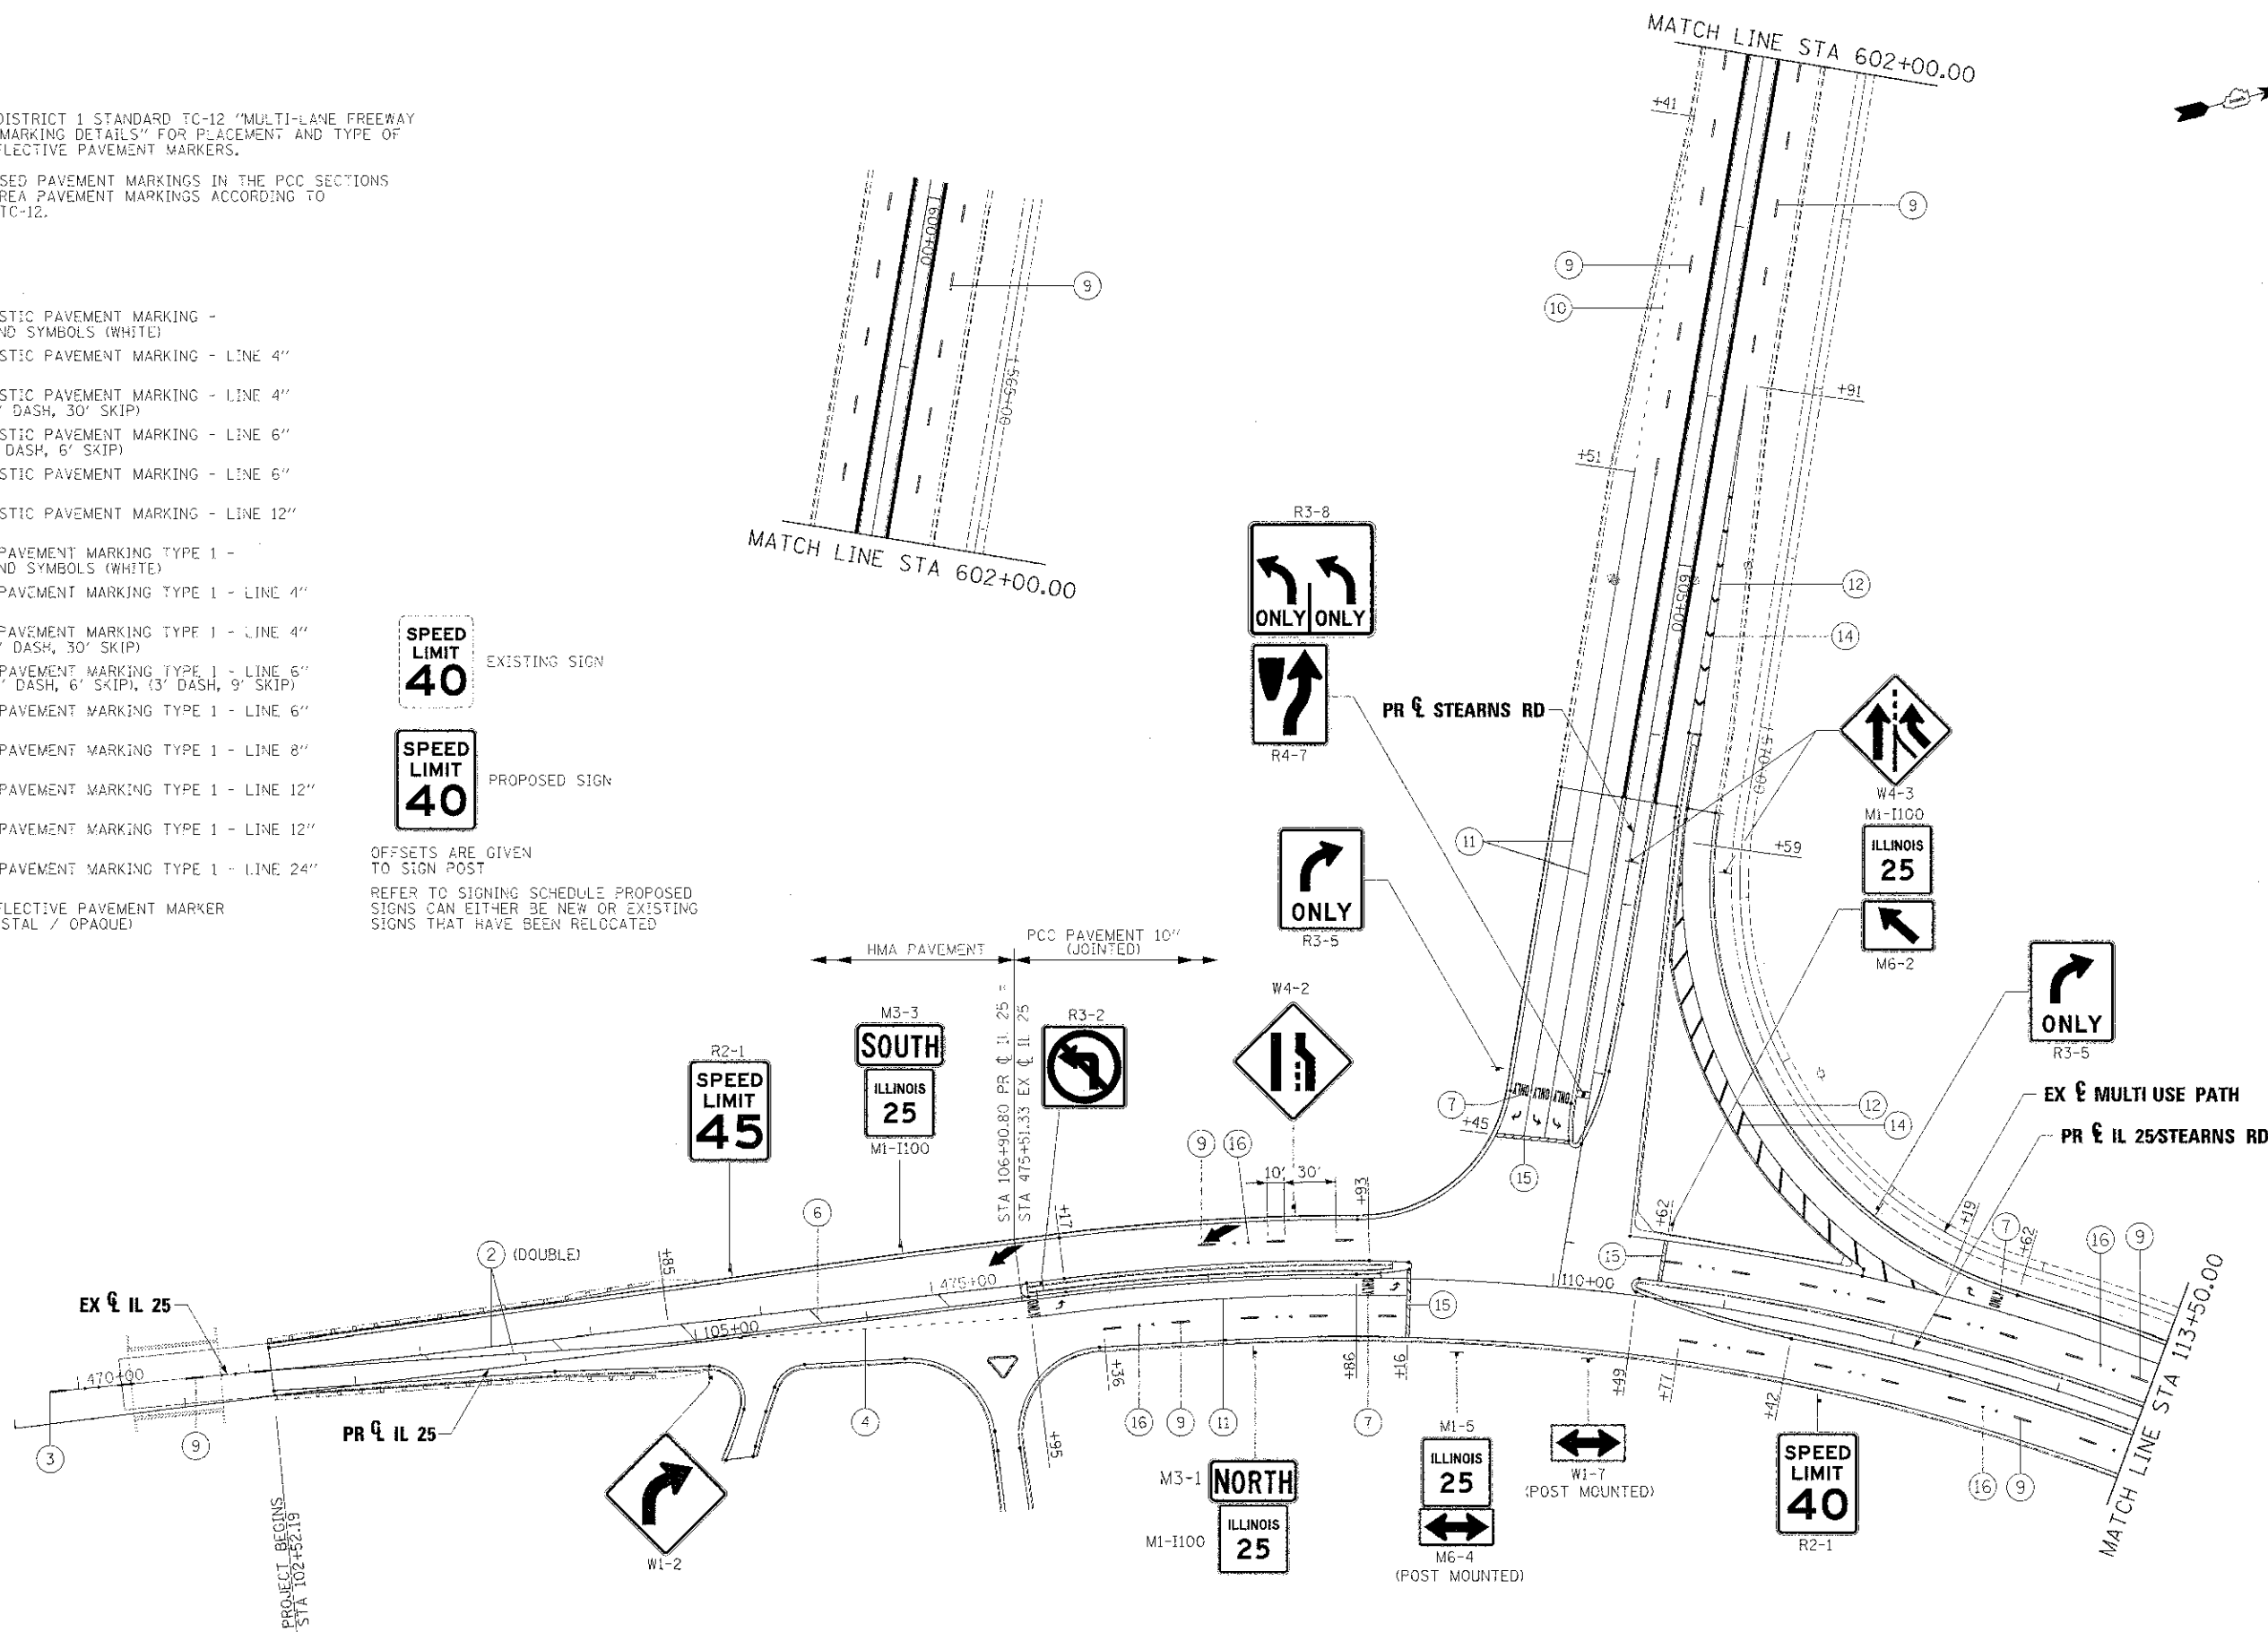

FILE NAME : ...	DESIGNED - AAA	REVISED -		STATE OF ILLINOIS DIVISION OF TRANSPORTATION	PAVEMENT MARKING AND SIGNING PLAN IL 25/STEARNS RD	F.A.P. RTE. 361	SECTION 06-00214-18-RP	COUNTY KANC	TOTAL SHEETS 151	SHEET NO. 202			
USER NAME : blank	DRAWN - TMB	REVISED -				SCALE: 1"=50'	SHEET NO. 1 OF 5 SHEETS	STA. 102+52.19 TO STA. 113+50.00	CONTRACT NO. 63598				
PLST DATE : 1/17/2013	CHECKED - JMM	REVISED -				ILLINOIS FED. AID PROJECT							
	DATE : 01/18/2013	REVISED -											