

**NOTE**

- SEE IDOT DISTRICT 1 STANDARD TC-12 "MULTI-LANE FREEWAY PAVEMENT MARKING DETAILS" FOR PLACEMENT AND TYPE OF RAISED REFLECTIVE PAVEMENT MARKERS.
- FOR PROPOSED PAVEMENT MARKINGS IN THE PCC SECTIONS USE POLYUREA PAVEMENT MARKINGS ACCORDING TO STANDARD TC-12.
- THE R8-8 SIGN POST SHALL HAVE A YELLOW FLASHING BEACON. INSTALLATION DETAIL FOR THE SIGN POST ARE IN THE "TRAFFIC SIGNAL MODIFICATION PLAN - IL 25/STEARNS RD - SHEET 1 OF 2". THE COST OF THE SIGN PANEL R8-8 IS INCLUDED UNDER "SIGN PANEL - TYPE 1".

**LEGEND**


- THERMOPLASTIC PAVEMENT MARKING - LETTERS AND SYMBOLS (WHITE)
- THERMOPLASTIC PAVEMENT MARKING - LINE 4" (YELLOW)
- THERMOPLASTIC PAVEMENT MARKING - LINE 4" (WHITE) (10' DASH, 30' SKIP)
- THERMOPLASTIC PAVEMENT MARKING - LINE 6" (WHITE) (2' DASH, 6' SKIP)
- THERMOPLASTIC PAVEMENT MARKING - LINE 6" (WHITE)
- THERMOPLASTIC PAVEMENT MARKING - LINE 12" (YELLOW)
- POLYUREA PAVEMENT MARKING TYPE 1 - LETTERS AND SYMBOLS (WHITE)
- POLYUREA PAVEMENT MARKING TYPE 1 - LINE 4" (YELLOW)

- POLYUREA PAVEMENT MARKING TYPE 1 - LINE 4" (WHITE) (10' DASH, 30' SKIP)
- POLYUREA PAVEMENT MARKING TYPE 1 - LINE 6" (WHITE) (2' DASH, 6' SKIP), (3' DASH, 9' SKIP)
- POLYUREA PAVEMENT MARKING TYPE 1 - LINE 6" (WHITE)
- POLYUREA PAVEMENT MARKING TYPE 1 - LINE 8" (WHITE)
- POLYUREA PAVEMENT MARKING TYPE 1 - LINE 12" (YELLOW)
- POLYUREA PAVEMENT MARKING TYPE 1 - LINE 12" (WHITE)
- POLYUREA PAVEMENT MARKING TYPE 1 - LINE 24" (WHITE)
- RAISED REFLECTIVE PAVEMENT MARKER (1-WAY CRYSTAL / OPAQUE)

SPEED LIMIT 40 EXISTING SIGN

SPEED LIMIT 40 PROPOSED SIGN

OFFSETS ARE GIVEN TO SIGN POST  
REFER TO SIGNING SCHEDULE PROPOSED SIGNS CAN EITHER BE NEW OR EXISTING SIGNS THAT HAVE BEEN RELOCATED

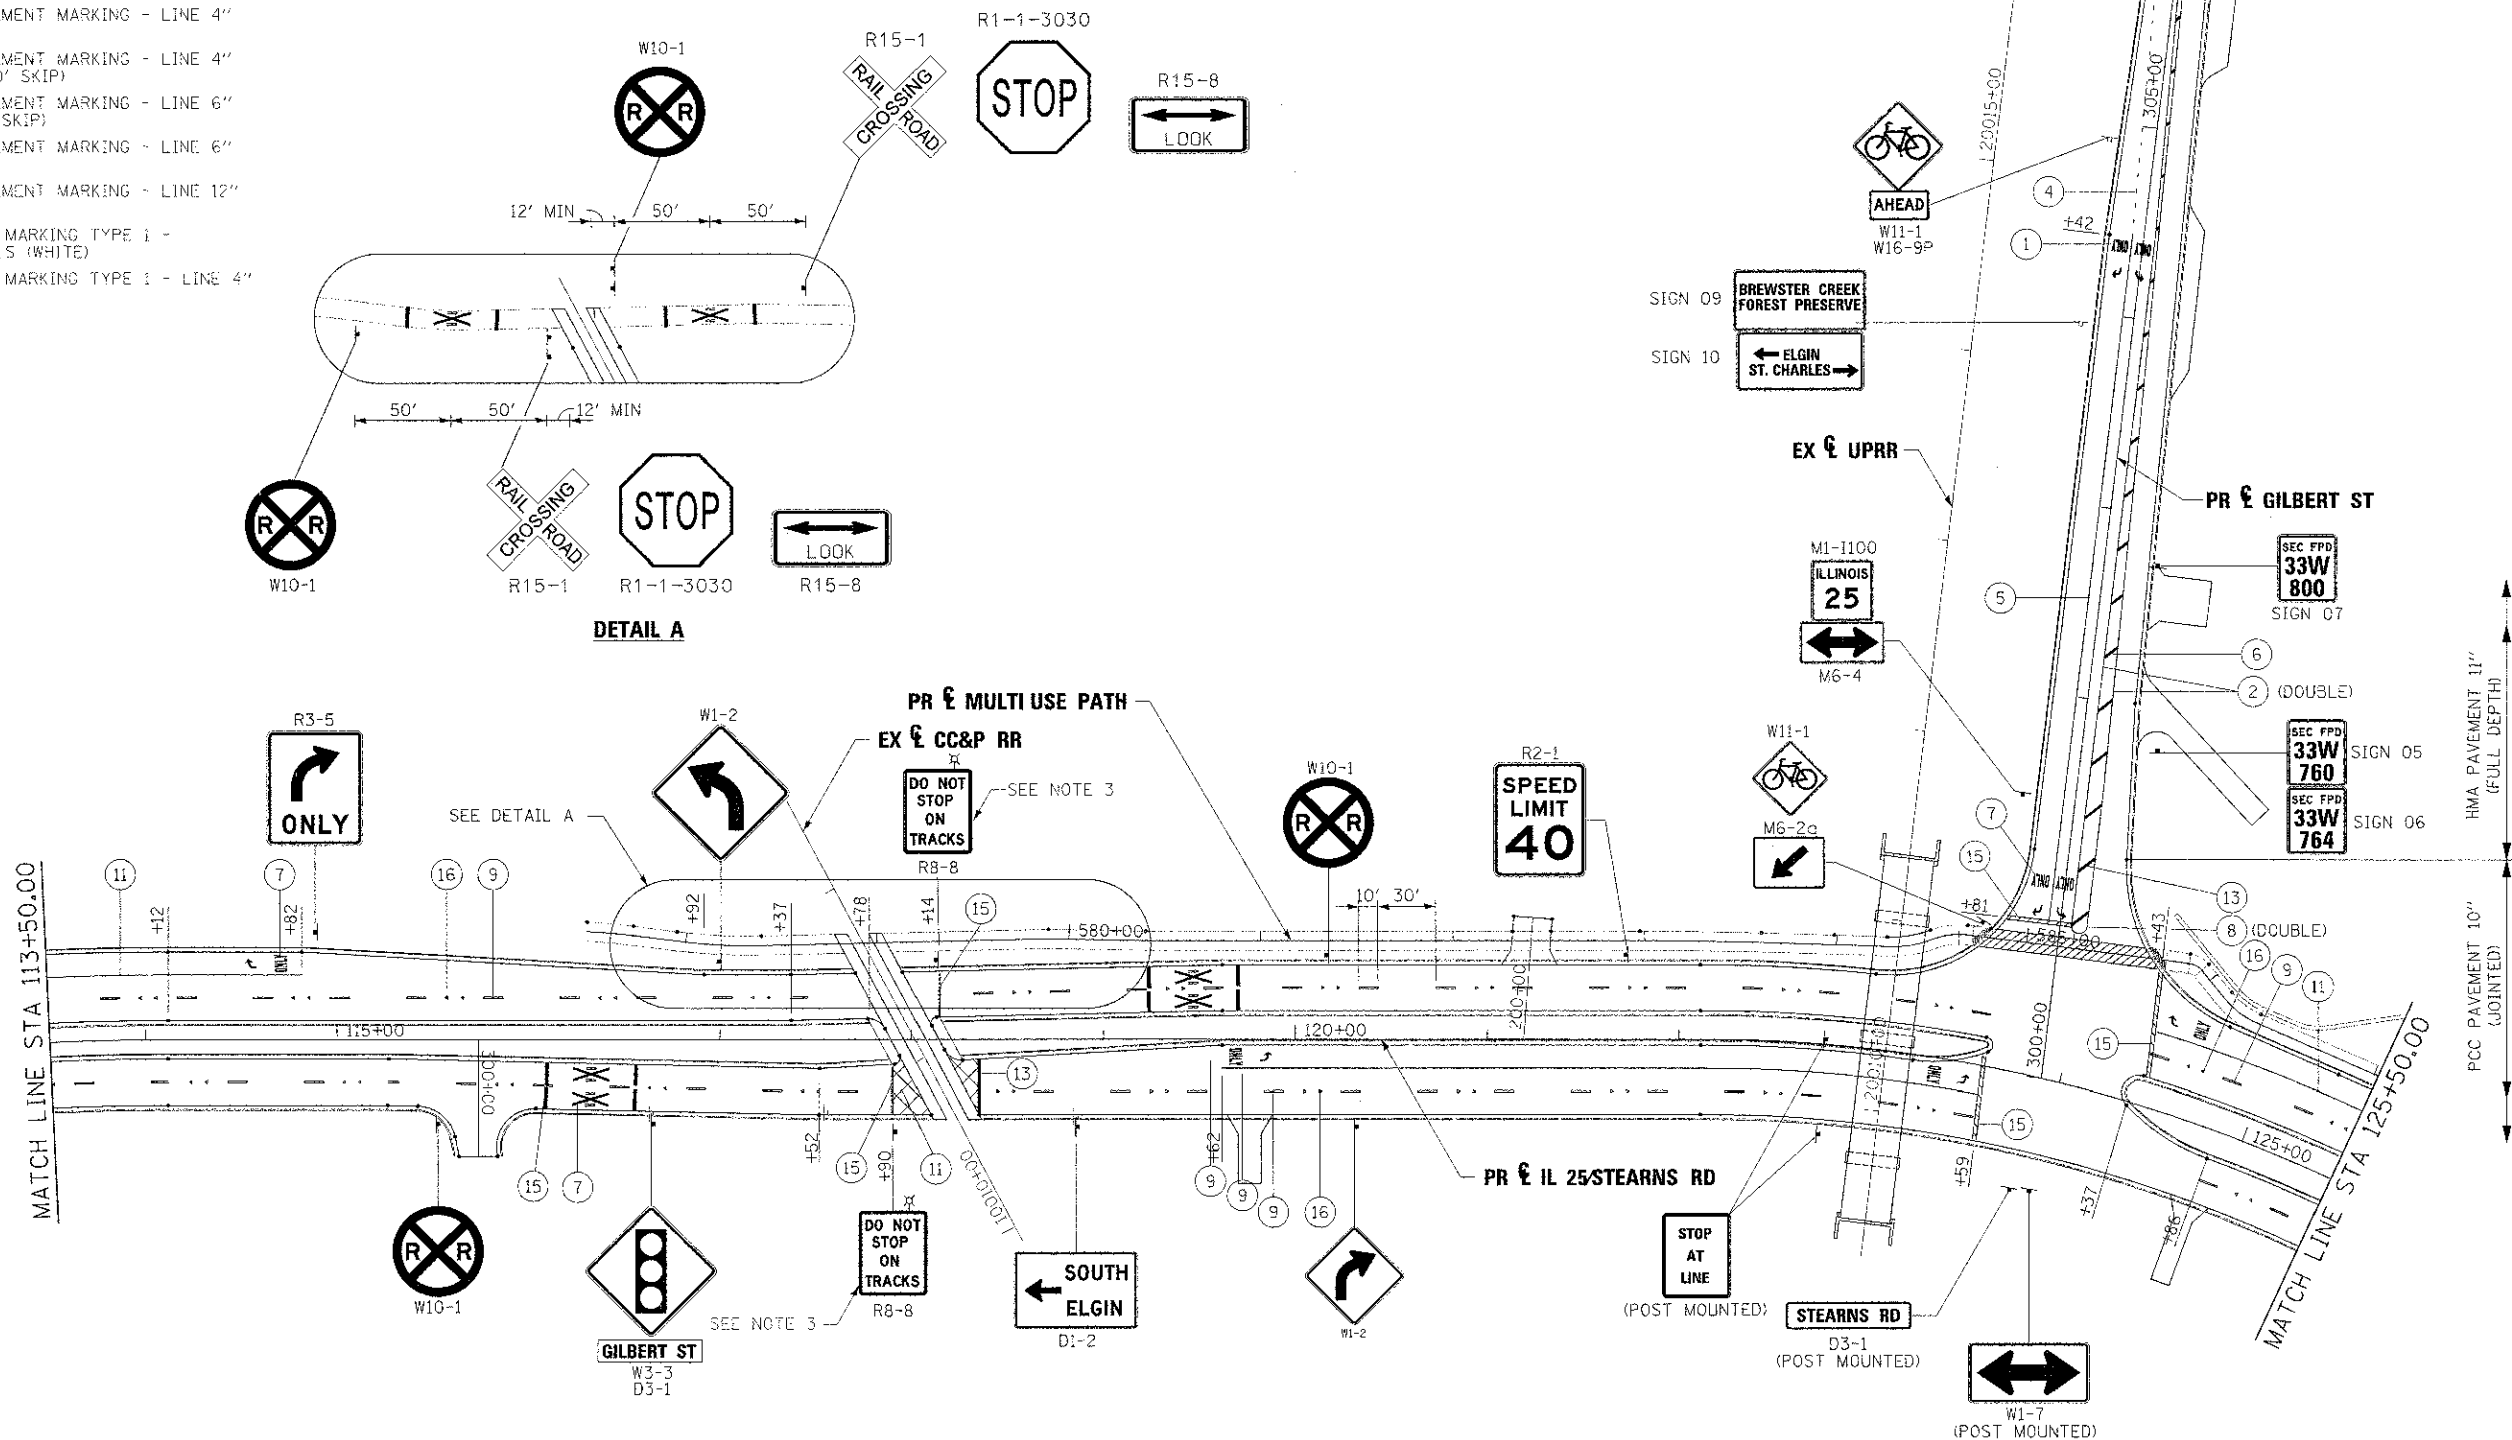

FILE NAME =	DESIGNED - AAA	REVISED -
USER NAME =	DRAWN - TMB	REVISED -
PLOT DATE = 1/17/2013	CHECKED - JMM	REVISED -
	DATE - 01/18/2013	REVISED -


**STATE OF ILLINOIS**  
**DIVISION OF TRANSPORTATION**

**PAVEMENT MARKING AND SIGNING PLAN**  
**IL 25/STEARNS RD/GILBERT ST**

SCALE: 1"=50' SHEET NO. 2 OF 5 SHEETS STA. 113+50.00 TO STA. 125+50.00

F.A.P. R.L. 361	SECTION 06-C0214-18-RP	COUNTY KANE	TOTAL SHEETS 451	SHEET NO. 203
CONTRACT NO. 63598			ILLINOIS FED. AID PROJECT	