


**NOTE:**  
EXISTING TRAFFIC SIGNALS AT THE INTERSECTION TO REMAIN IN OPERATION UNTIL STAGE 1A OR AS DIRECTED BY THE ENGINEER. TEMPORARY TRAFFIC SIGNALS SHALL BE IN PLACE AND OPERATIONAL BEFORE REMOVAL OF EXISTING TRAFFIC SIGNALS.

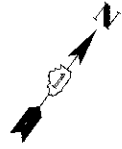


- CONSTRUCTION NOTES:**
- ① ABANDON EXISTING LOOP DETECTORS.
  - ② CONTRACTOR TO ABANDON ALL EXISTING CONDUIT AND CABLE.

THE FOLLOWING ITEMS SHALL BE REMOVED BY THE CONTRACTOR AND SHALL BE DISPOSED OF BY THEM OUTSIDE THE RIGHT-OF-WAY AT THEIR EXPENSE. THE SALVAGE VALUE OF THE REMOVED EQUIPMENT SHALL BE REFLECTED IN THE CONTRACT BID PRICE.

- 1 EACH CONTROLLER AND CABINET, COMPLETE
- 8 EACH SIGNAL HEAD, 1-FACE, 3-SECTION
- 2 EACH SIGNAL HEAD, 1-FACE, 5-SECTION
- 2 EACH SIGNAL HEAD, 2-FACE, 1-5 SECTION, 1-3 SECTION
- 2 EACH PEDESTRIAN SIGNAL HEAD, 1-FACE
- 2 EACH PEDESTRIAN PUSHBUTTON
- 2 EACH MAST ARM ASSEMBLYS
- 3 EACH SIGNAL POST
- 1 EACH SERVICE INSTALLATION

THE FOLLOWING ITEMS SHALL BE RELOCATED ACCORDING TO THE TRAFFIC SIGNAL INSTALLATION PLAN TO THE INTERSECTION INDICATED IN PARENTHESES BELOW. THE REMAINING 3 ITEMS ARE TO BE RELOCATED AT THIS INTERSECTION AS INDICATED IN THE TRAFFIC SIGNAL INSTALLATION PLAN. THE CONTRACTOR SHALL USE CARE IN REMOVING THESE ITEMS. ANY DAMAGES TO THESE REMOVED ITEMS WILL RESULT IN THE CONTRACTOR TO FULLY REPAIR OR TO PROVIDE THAT THE NEW ITEM AT HIS EXPENSE, AS DIRECTED BY THE ENGINEER.


- 4 EACH TRAFFIC SIGNAL POST, GALVANIZED STEEL 14 FT (3 TO THIS INTERSECTION, 1 TO THE IL 25/STEARNS RD AT STEARNS RD INTERSECTION)

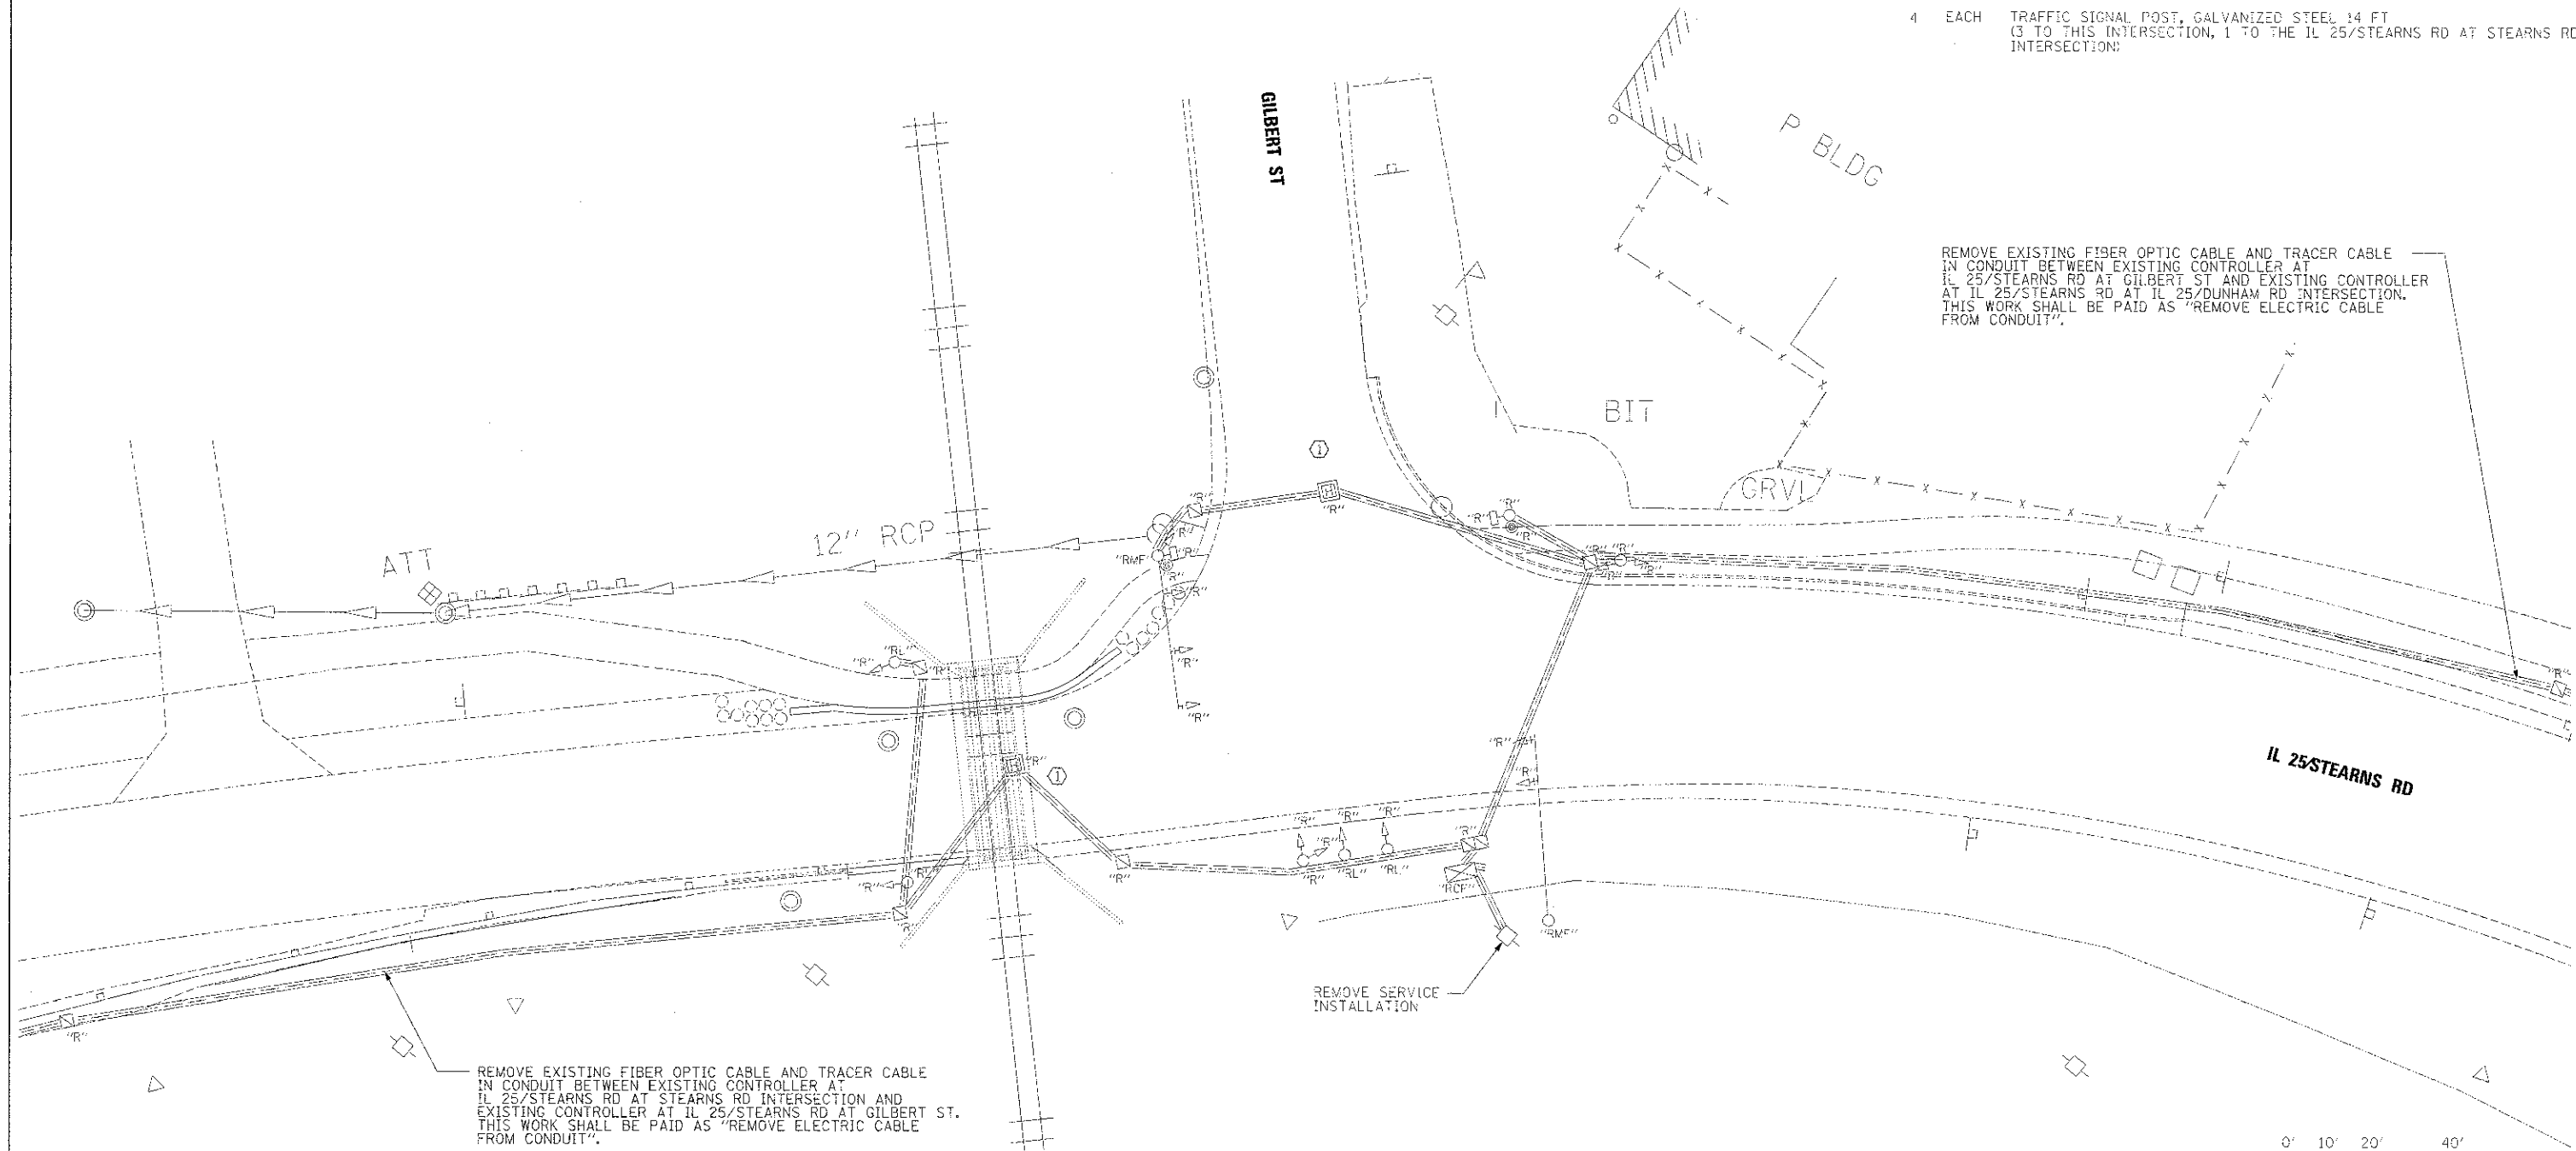

REMOVE EXISTING FIBER OPTIC CABLE AND TRACER CABLE IN CONDUIT BETWEEN EXISTING CONTROLLER AT IL 25/STEARNS RD AT GILBERT ST AND EXISTING CONTROLLER AT IL 25/STEARNS RD AT IL 25/DUNHAM RD INTERSECTION. THIS WORK SHALL BE PAID AS "REMOVE ELECTRIC CABLE FROM CONDUIT".

REMOVE EXISTING FIBER OPTIC CABLE AND TRACER CABLE IN CONDUIT BETWEEN EXISTING CONTROLLER AT IL 25/STEARNS RD AT STEARNS RD INTERSECTION AND EXISTING CONTROLLER AT IL 25/STEARNS RD AT GILBERT ST. THIS WORK SHALL BE PAID AS "REMOVE ELECTRIC CABLE FROM CONDUIT".

REMOVE SERVICE INSTALLATION

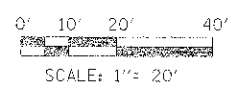

FILE NAME =	DESIGNED - BC	REVISED -
...VING3598-shd-11-25-511-12-removal.dgn	DRAWN - TMB	REVISED -
USER NAME = talons	CHECKED - MPV	REVISED -
PLOT DATE = 1/18/2013	DATE = 01/18/2013	REVISED -



**STATE OF ILLINOIS  
DIVISION OF TRANSPORTATION**

<b>TRAFFIC SIGNAL REMOVAL PLAN IL 25/STEARNS RD AT GILBERT ST</b>	
SCALE: 1"=20'	SHEET NO. 28 OF 49 SHEETS STA. TO STA.

F.A.S. RTE.	SECTION	COUNTY	TOTAL SHEETS	SHEET NO.
361	06-00214-18-RP	KANE	451	239
CONTRACT NO. 63598				ILLINOIS FED. AID PROJECT