


PLAN - DECK PLATES AND CURBS

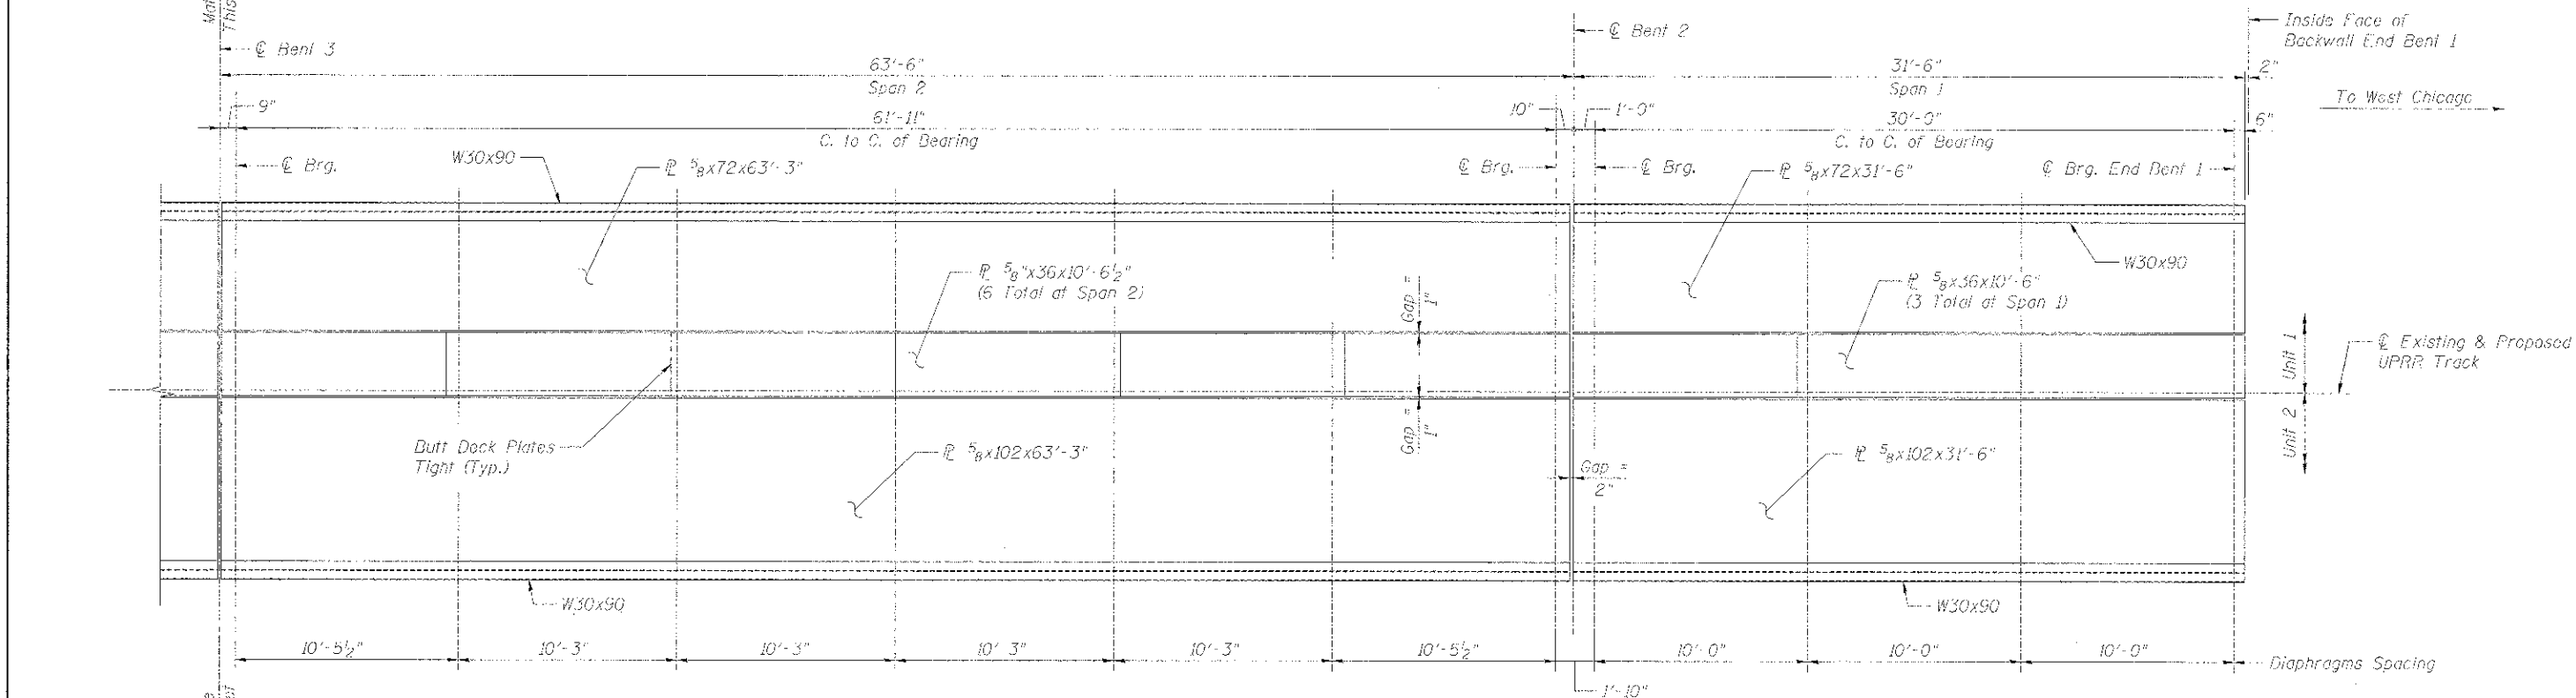

PLAN - DECK PLATES AND CURBS

NOTE:
For details of welding Deck Plates to superstructure steel, see sheets UP-25 and UP-26.

benesch
engineers • scientists • planners
Alfred Benesch & Company
205 North Michigan Avenue, Suite 2400
Chicago, Illinois 60601
312-565-0450 Job No. 10074

| | | | |
|---|-----------------------|---------------|------------|
| FILE NAME: Form_B-829_Deck_Plate_Layout.dgn | USER NAME: jgramm | DESIGNED: JLS | REVISIONS: |
| PLOT SCALE: 1" = 10'-0" | PICT DATE: 12/13/2012 | CHECKED: LRB | REVISIONS: |
| | | DRAWN: RMG | REVISIONS: |
| | | CHECKED: LRB | REVISIONS: |

STATE OF ILLINOIS
DEPARTMENT OF TRANSPORTATION

M.P. 37.71 BELVIDERE SUBDIVISION - STRUCTURE NO. 045-3168
DECK PLATE AND CURB LAYOUT

SHEET NO. UP-25 OF UP-52 SHEETS

| | | | | |
|---------------------------|-------------------------|--------------|--------------------|----------------|
| F.A.P. FILE: 361 | SECTION: 06-00214-18-RF | COUNTY: KANE | TOTAL SHEETS: 45 | SHEET NO.: 289 |
| | | | CONTRACT NO. 63598 | |
| ILLINOIS FED. AID PROJECT | | | | |

X:\100005\10074\Engineering\Documents\Phase II\SN_045-3168_UPRR_Bridge\PLANS\Ferm.B-829_Deck_Plate_Layout.dgn 312/44 PM 12/13/2012