


DATE	
BY	
SCALE	
FORM	
SYMBOLS	
NOTES	
REVISIONS	
APPROVALS	

DATE	
BY	
SCALE	
FORM	
SYMBOLS	
NOTES	
REVISIONS	
APPROVALS	

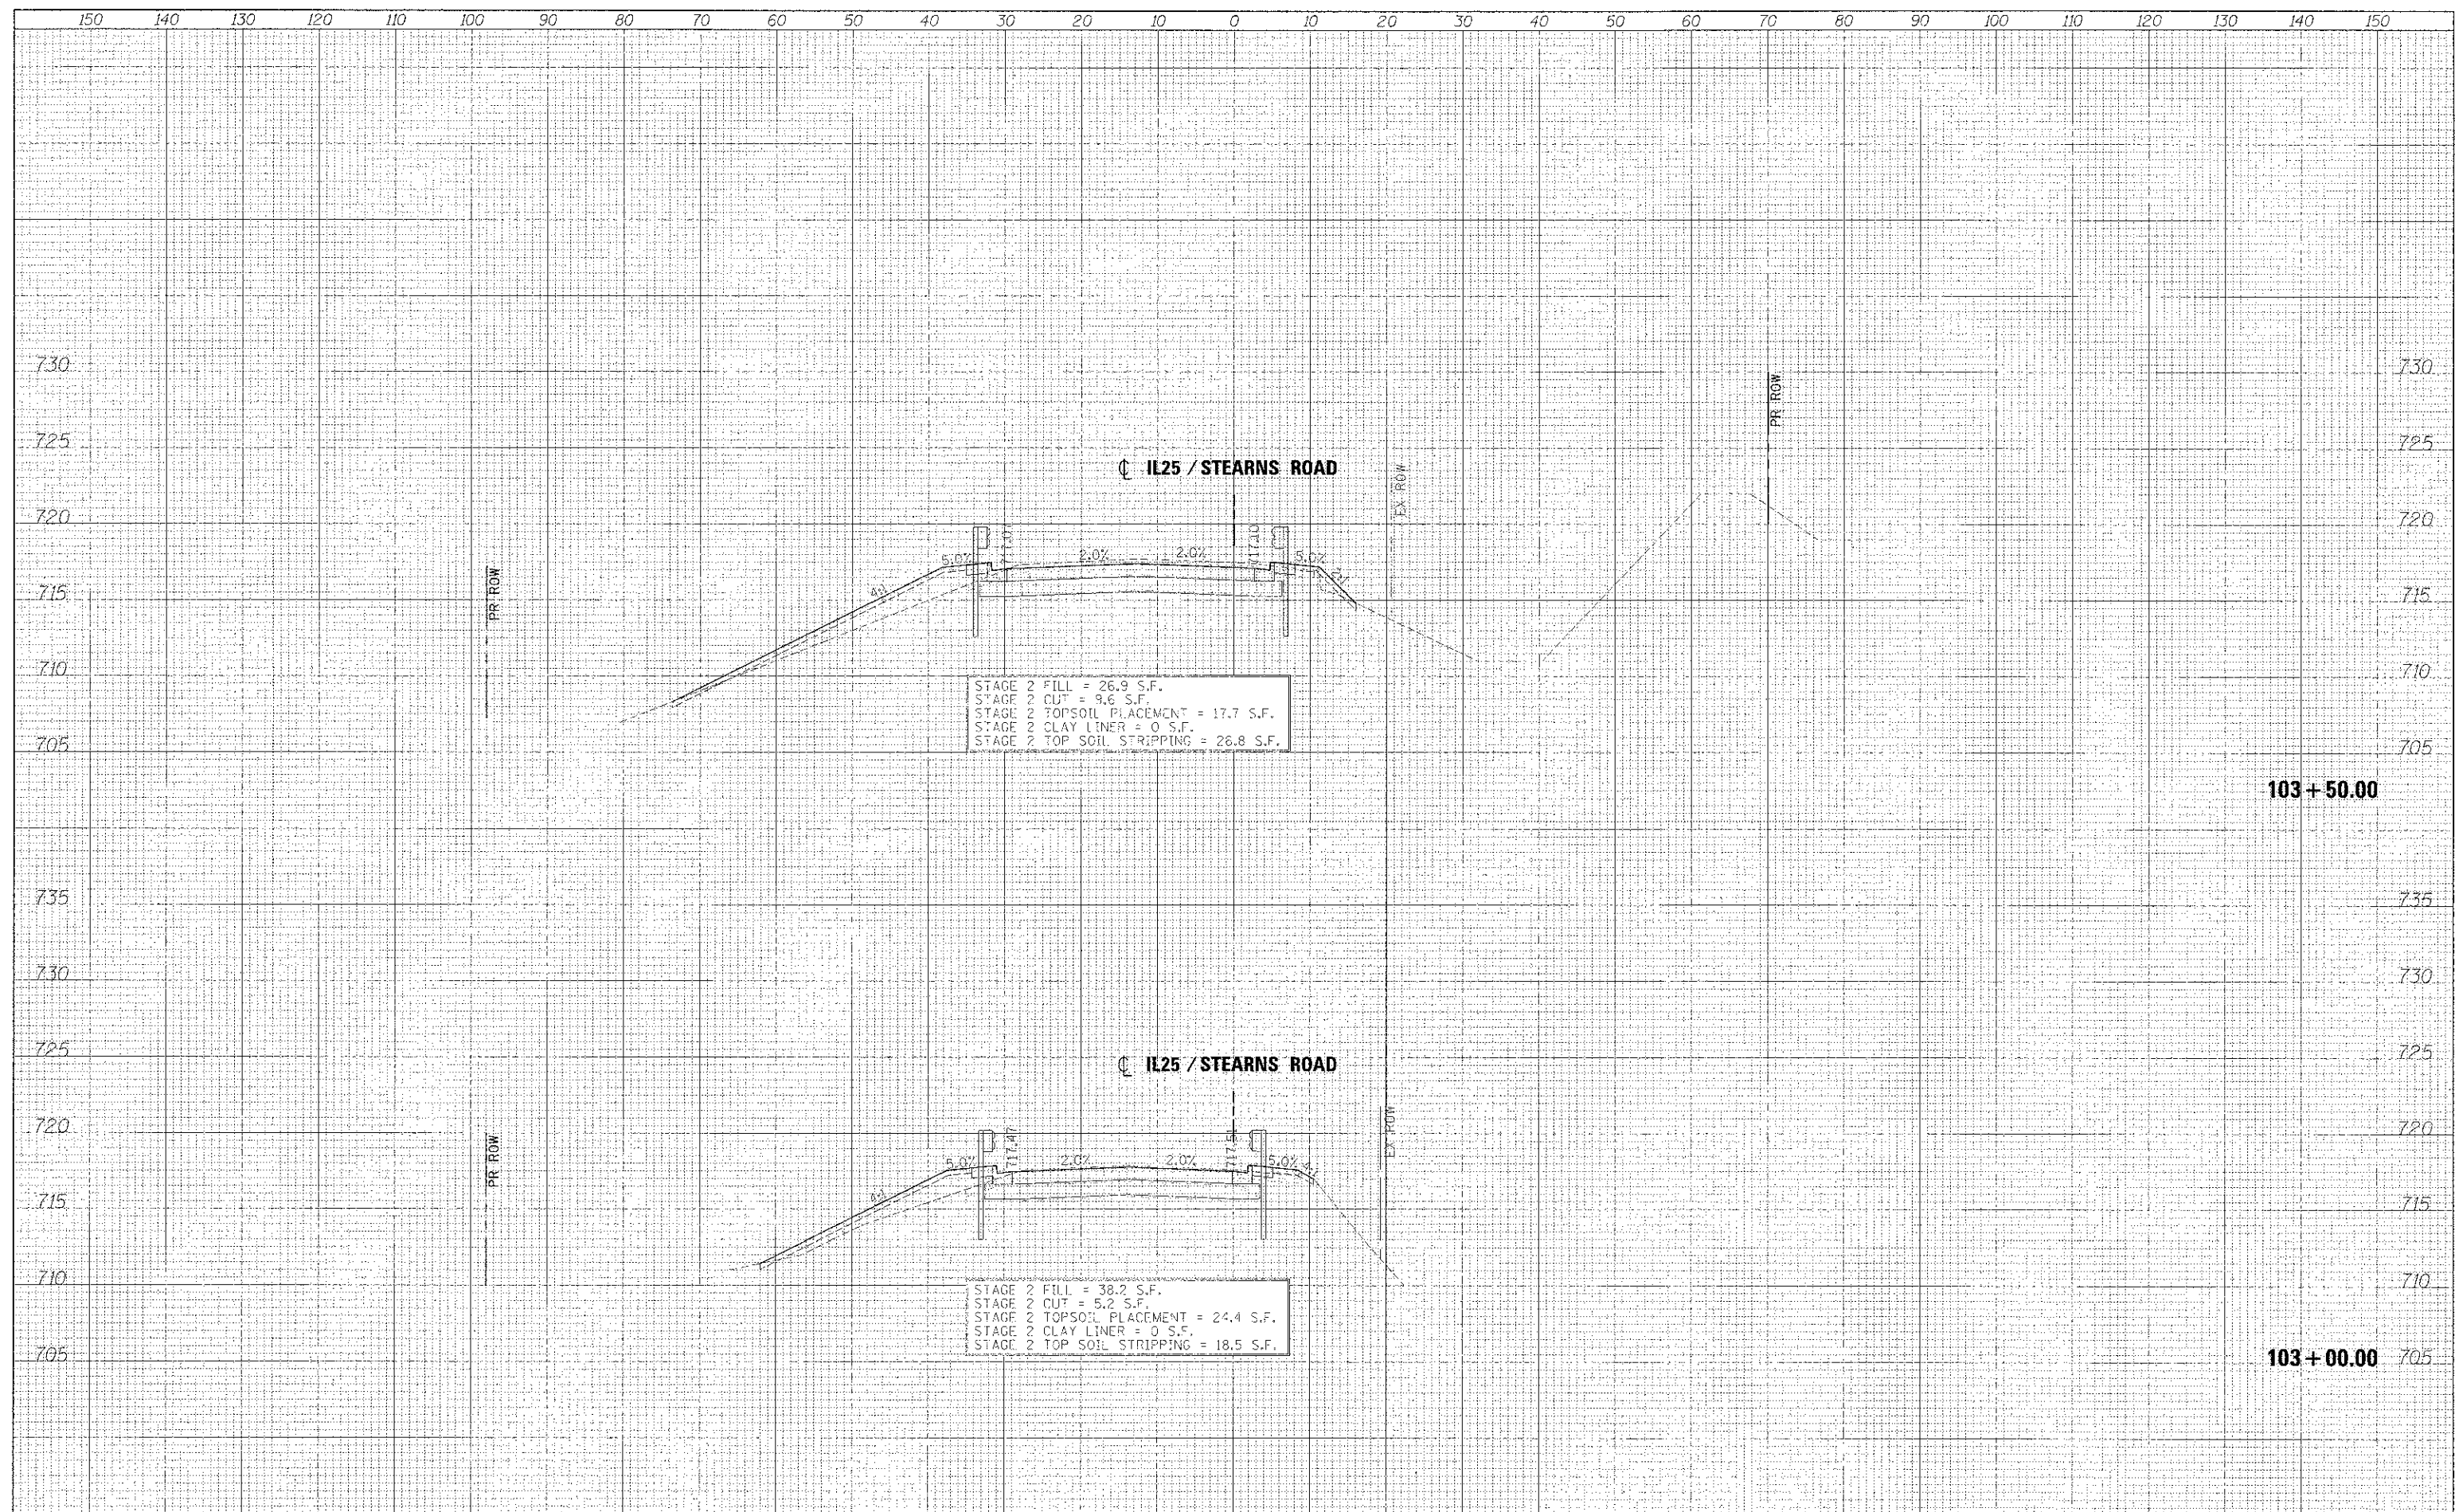

FILE NAME	DESIGNED - AFS	REVISED -
...\\d163598-3\\IL25ST1R0-sec.dgn	DRAWN - TMB	REVISED -
USER NAME = tblank	CHECKED - JMM	REVISED -
PLST DATE = 1/17/2013	DATE - 01/18/2013	REVISED -



STATE OF ILLINOIS
DIVISION OF TRANSPORTATION

CROSS SECTIONS
IL 25/STEARNS RD

SCALE: H 1"=10', V 1"=5' SHEET NO. 1 OF 43 SHEETS STA. 103+00.00 TO STA. 103+50.00

F.A.P. RTE.	SECTION	COUNTY	TOTAL SHEET NO.
361	06-00214-18-RP	KANE	451 / 358
			CONTRACT NO. 63598
ILLINOIS FED. AID PROJECT			