


BY	DATE
DESIGNED	AFS
DRAWN	TMS
CHECKED	JMM
DATE	01/18/2013

BY	DATE
DESIGNED	AFS
DRAWN	TMS
CHECKED	JMM
DATE	01/17/2013

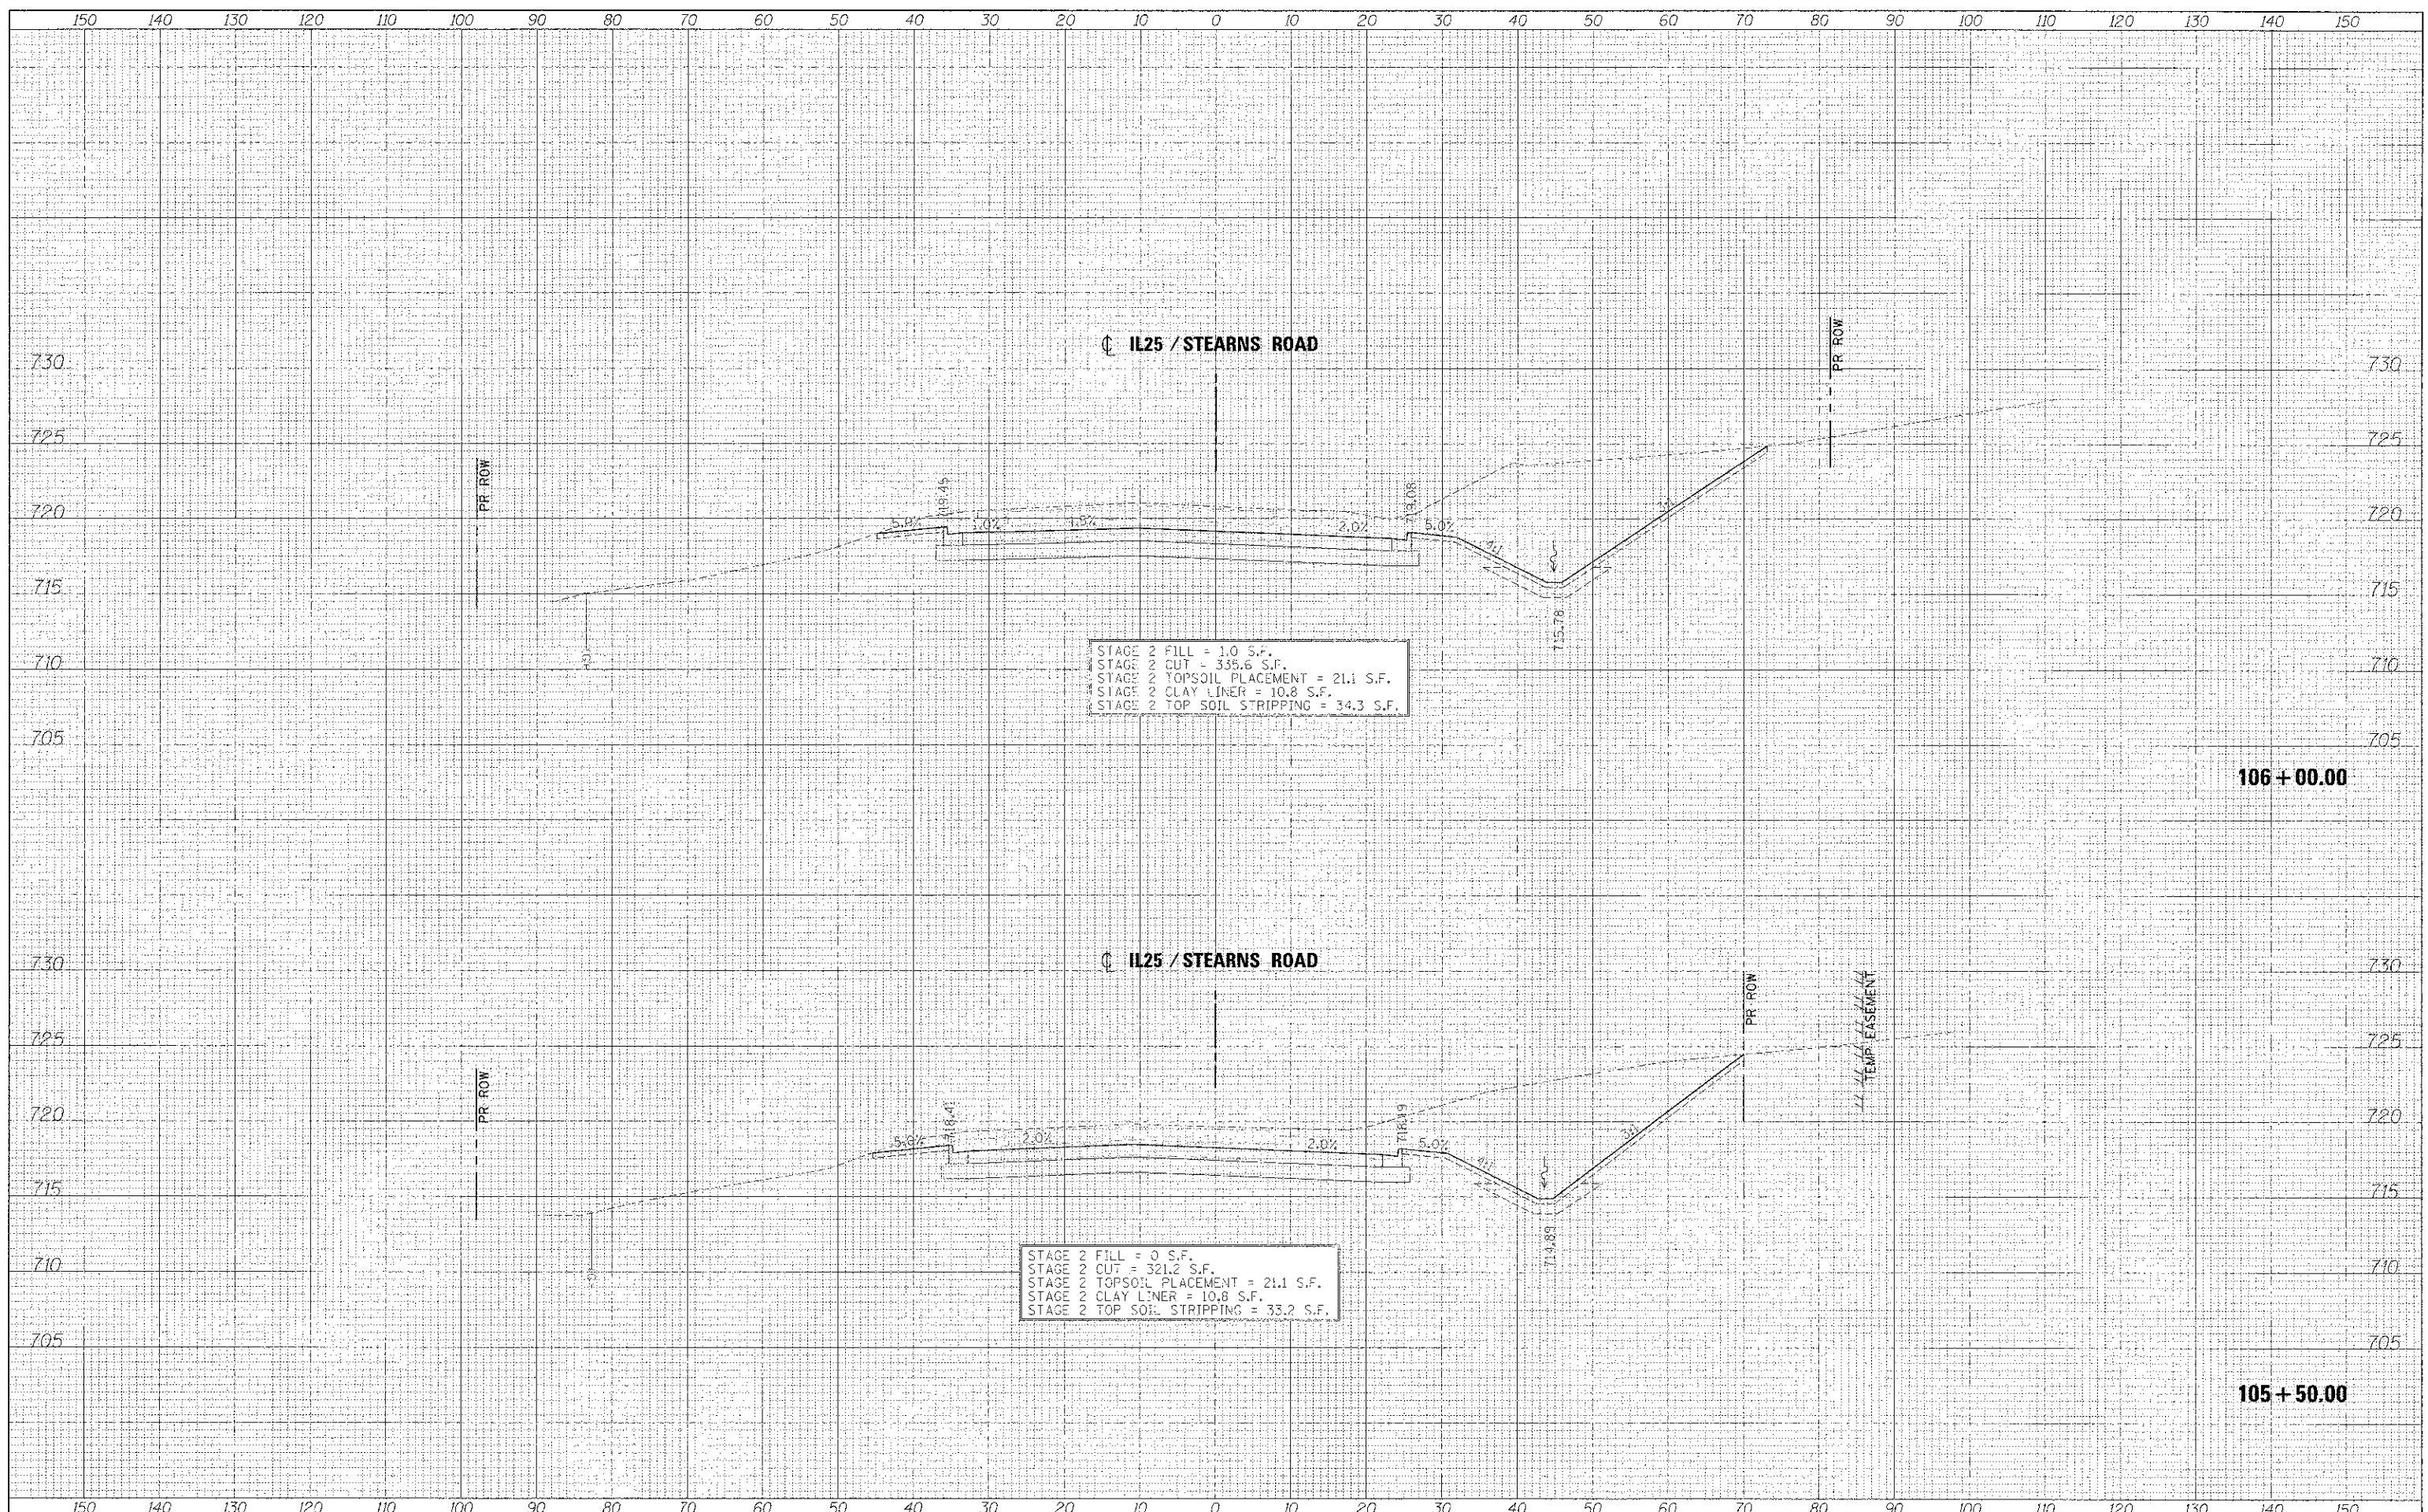

IL25 / STEARNS ROAD

IL25 / STEARNS ROAD

STAGE 2 FILL = 1.0 S.F.
 STAGE 2 CUT = 335.6 S.F.
 STAGE 2 TOPSOIL PLACEMENT = 21.1 S.F.
 STAGE 2 CLAY LINER = 10.8 S.F.
 STAGE 2 TOP SOIL STRIPPING = 34.3 S.F.

STAGE 2 FILL = 0 S.F.
 STAGE 2 CUT = 321.2 S.F.
 STAGE 2 TOPSOIL PLACEMENT = 21.1 S.F.
 STAGE 2 CLAY LINER = 10.8 S.F.
 STAGE 2 TOP SOIL STRIPPING = 33.2 S.F.

106+00.00

105+50.00

FILE NAME	DESIGNED	AFS	REVISED	-
...NCIG0398-341L255INS-xxcd.dgn	DRAWN	TMS	REVISED	-
USER NAME = 101ack	CHECKED	JMM	REVISED	-
PLOT DATE = 1/17/2013	DATE	01/18/2013	REVISED	-



STATE OF ILLINOIS
 DIVISION OF TRANSPORTATION

CROSS SECTIONS
 IL 25/STEARNS RD

SCALE: 1"=10' V 1"=50' SHEET NO. 4 OF 43 SHEETS : STA. 105+50.00 TO STA. 106+00.00

F.A.P. RTE.	SECTION	COUNTY	TOTAL SHEETS	SHEET NO.
361	06-00214-18-RP	KANE	451	361
CONTRACT NO. 63598			ILLINOIS FED. AID PROJECT	