


FINC.	DATE
SURVEY	
NO. BOOK	
AREAS CHECKED	

DATE	
NO. BOOK	
AREAS CHECKED	

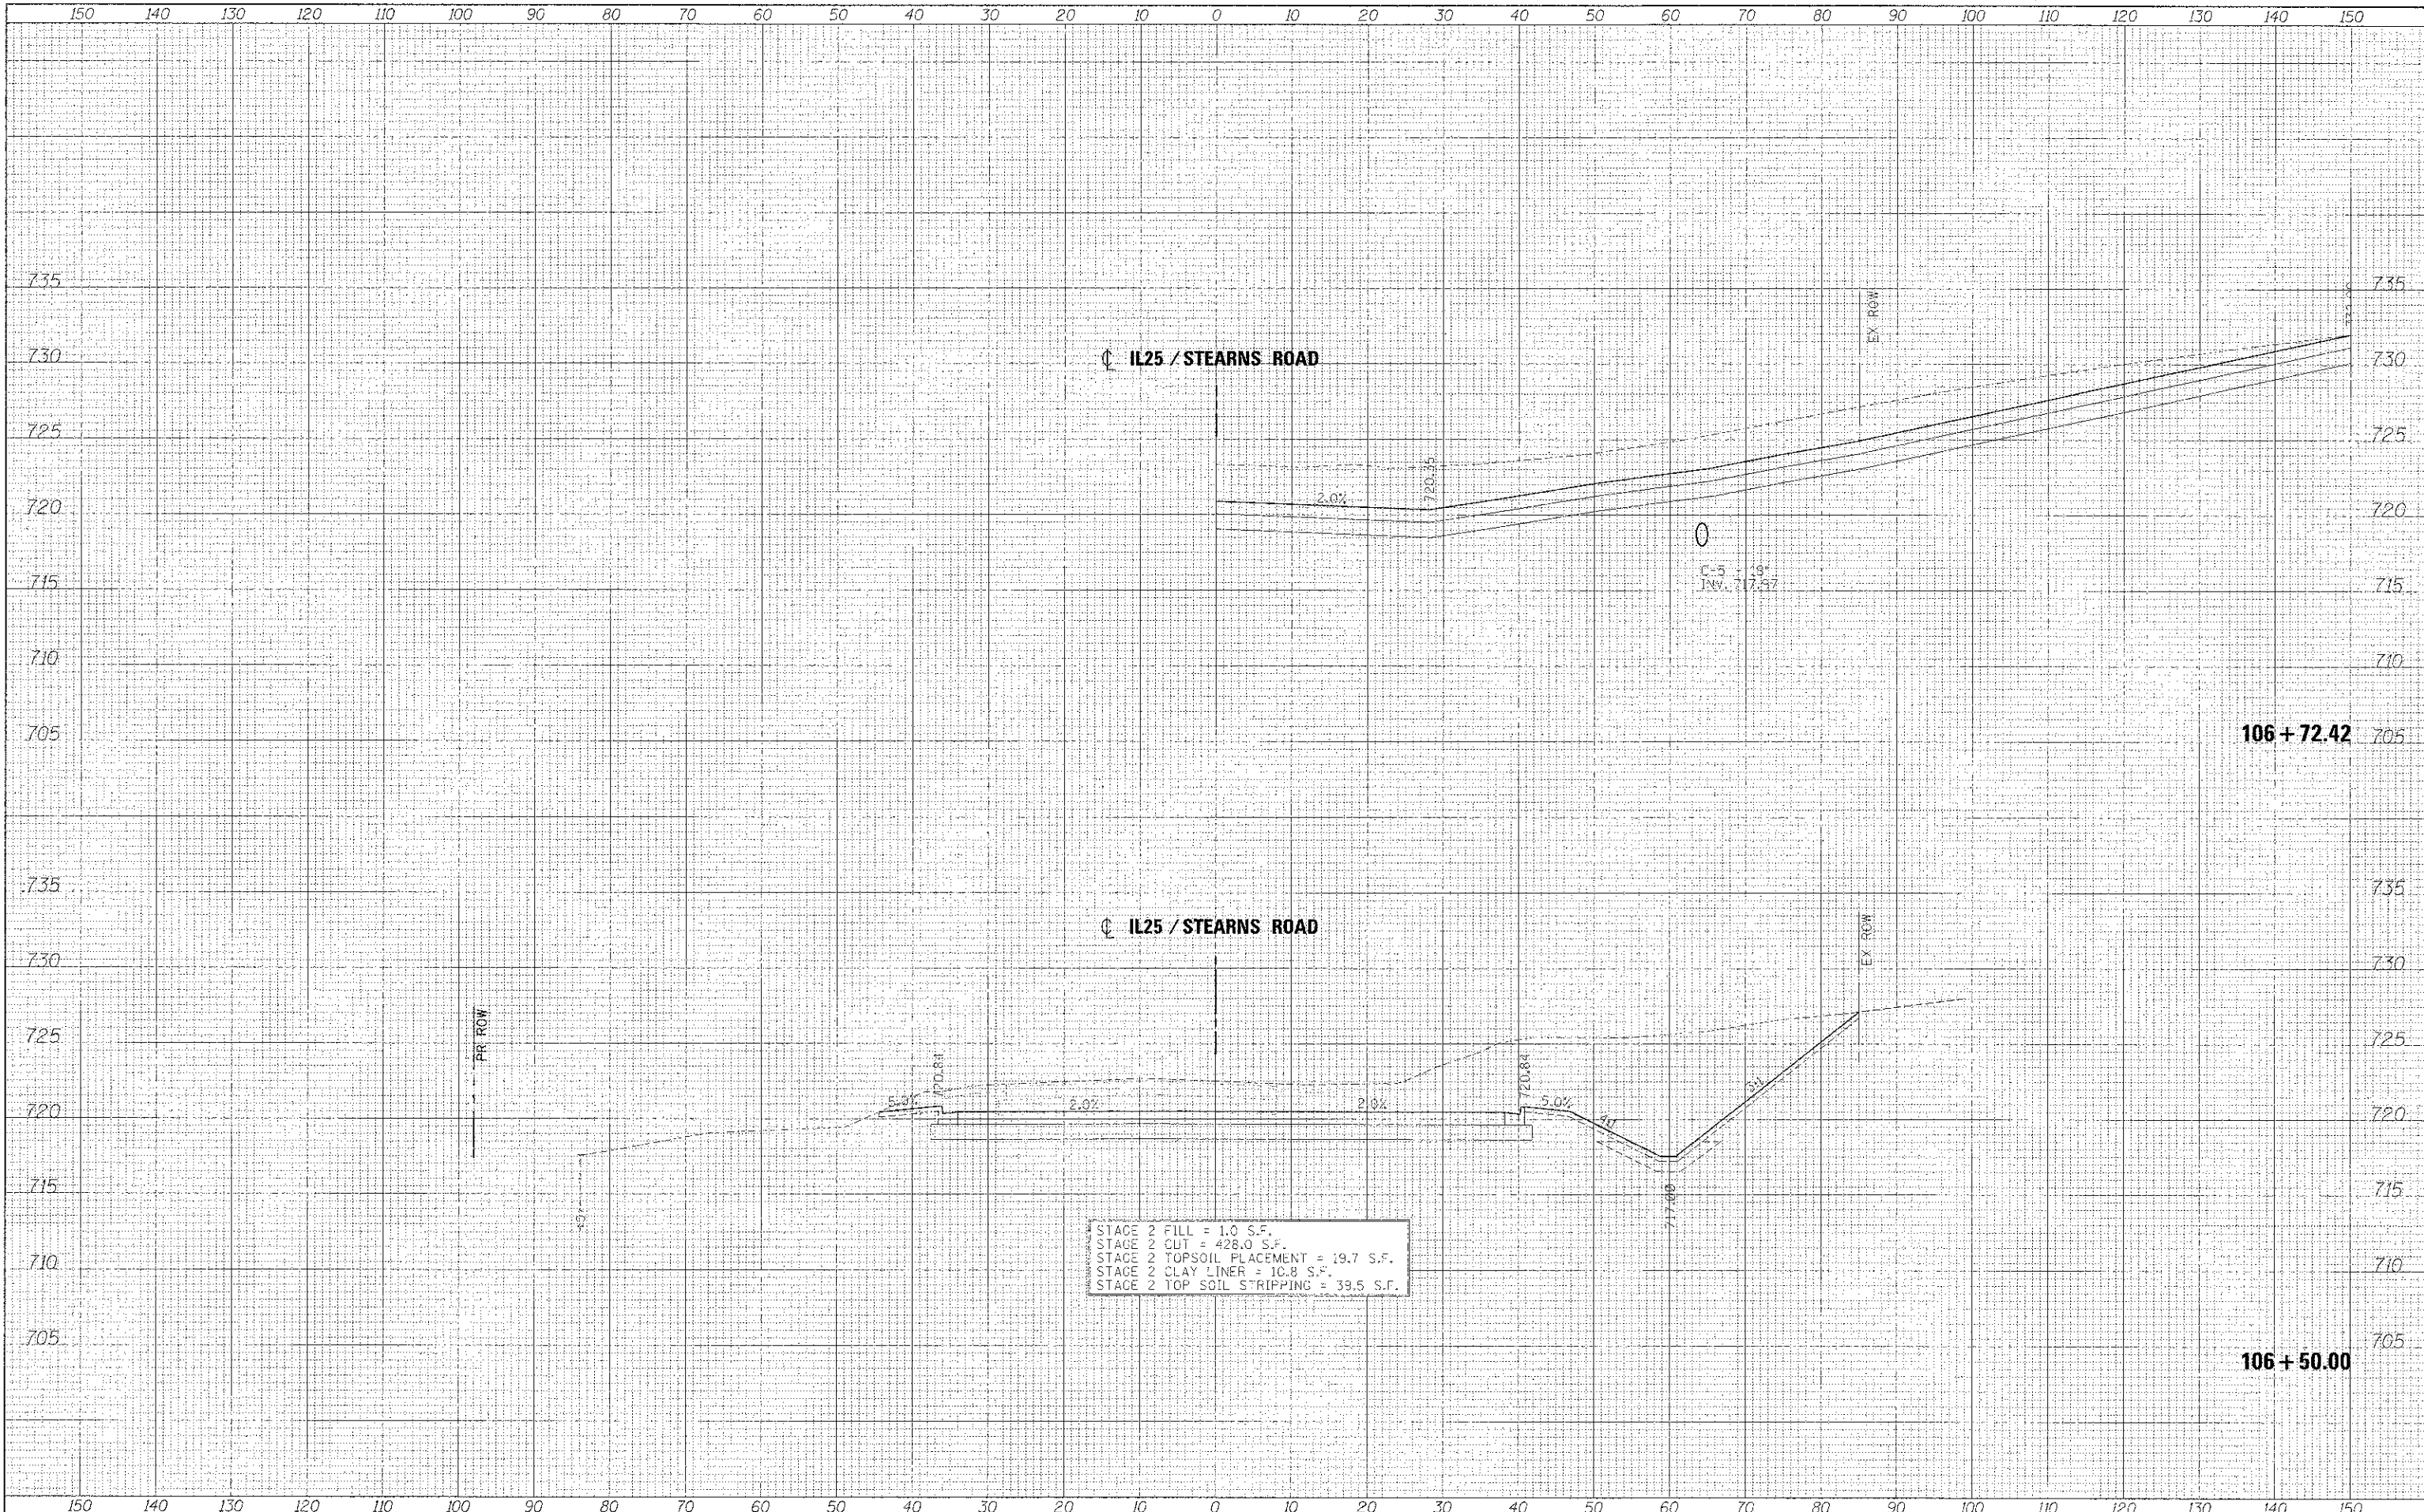

STAGE 2 FILL = 1.0 S.F.
 STAGE 2 CUT = 428.0 S.F.
 STAGE 2 TOPSOIL PLACEMENT = 19.7 S.F.
 STAGE 2 CLAY LINER = 10.8 S.F.
 STAGE 2 TOP SOIL STRIPPING = 39.5 S.F.

FILE NAME ...01635196-042_285198-1000.dgn	DESIGNED - AFS	REVISED -
USER NAME - tblack	DRAWN - TMB	REVISED -
PILOT DATE - 1/17/2013	CHECKED - JMM	REVISED -
	DATE - 01/18/2013	REVISED -



STATE OF ILLINOIS
DIVISION OF TRANSPORTATION

CROSS SECTIONS
IL 25/STEARNS RD

SCALE: H 1"=10' V 1"=5' SHEET NO. 5 OF 43 SHEETS STA. 106+50.00 TO STA. 106+72.42

F.A.P. RITE 361	SECTION 06-00214-18-RP	COUNTY KANE	TOTAL SHEETS 451	SHEET NO. 362
CONTRACT NO. 63598			ILLINOIS' FED. AID PROJECT	