


DATE	
BY	
REVISION	
NO.	
DATE	
BY	
REVISION	
NO.	
DATE	
BY	
REVISION	
NO.	

DATE	
BY	
REVISION	
NO.	
DATE	
BY	
REVISION	
NO.	
DATE	
BY	
REVISION	
NO.	

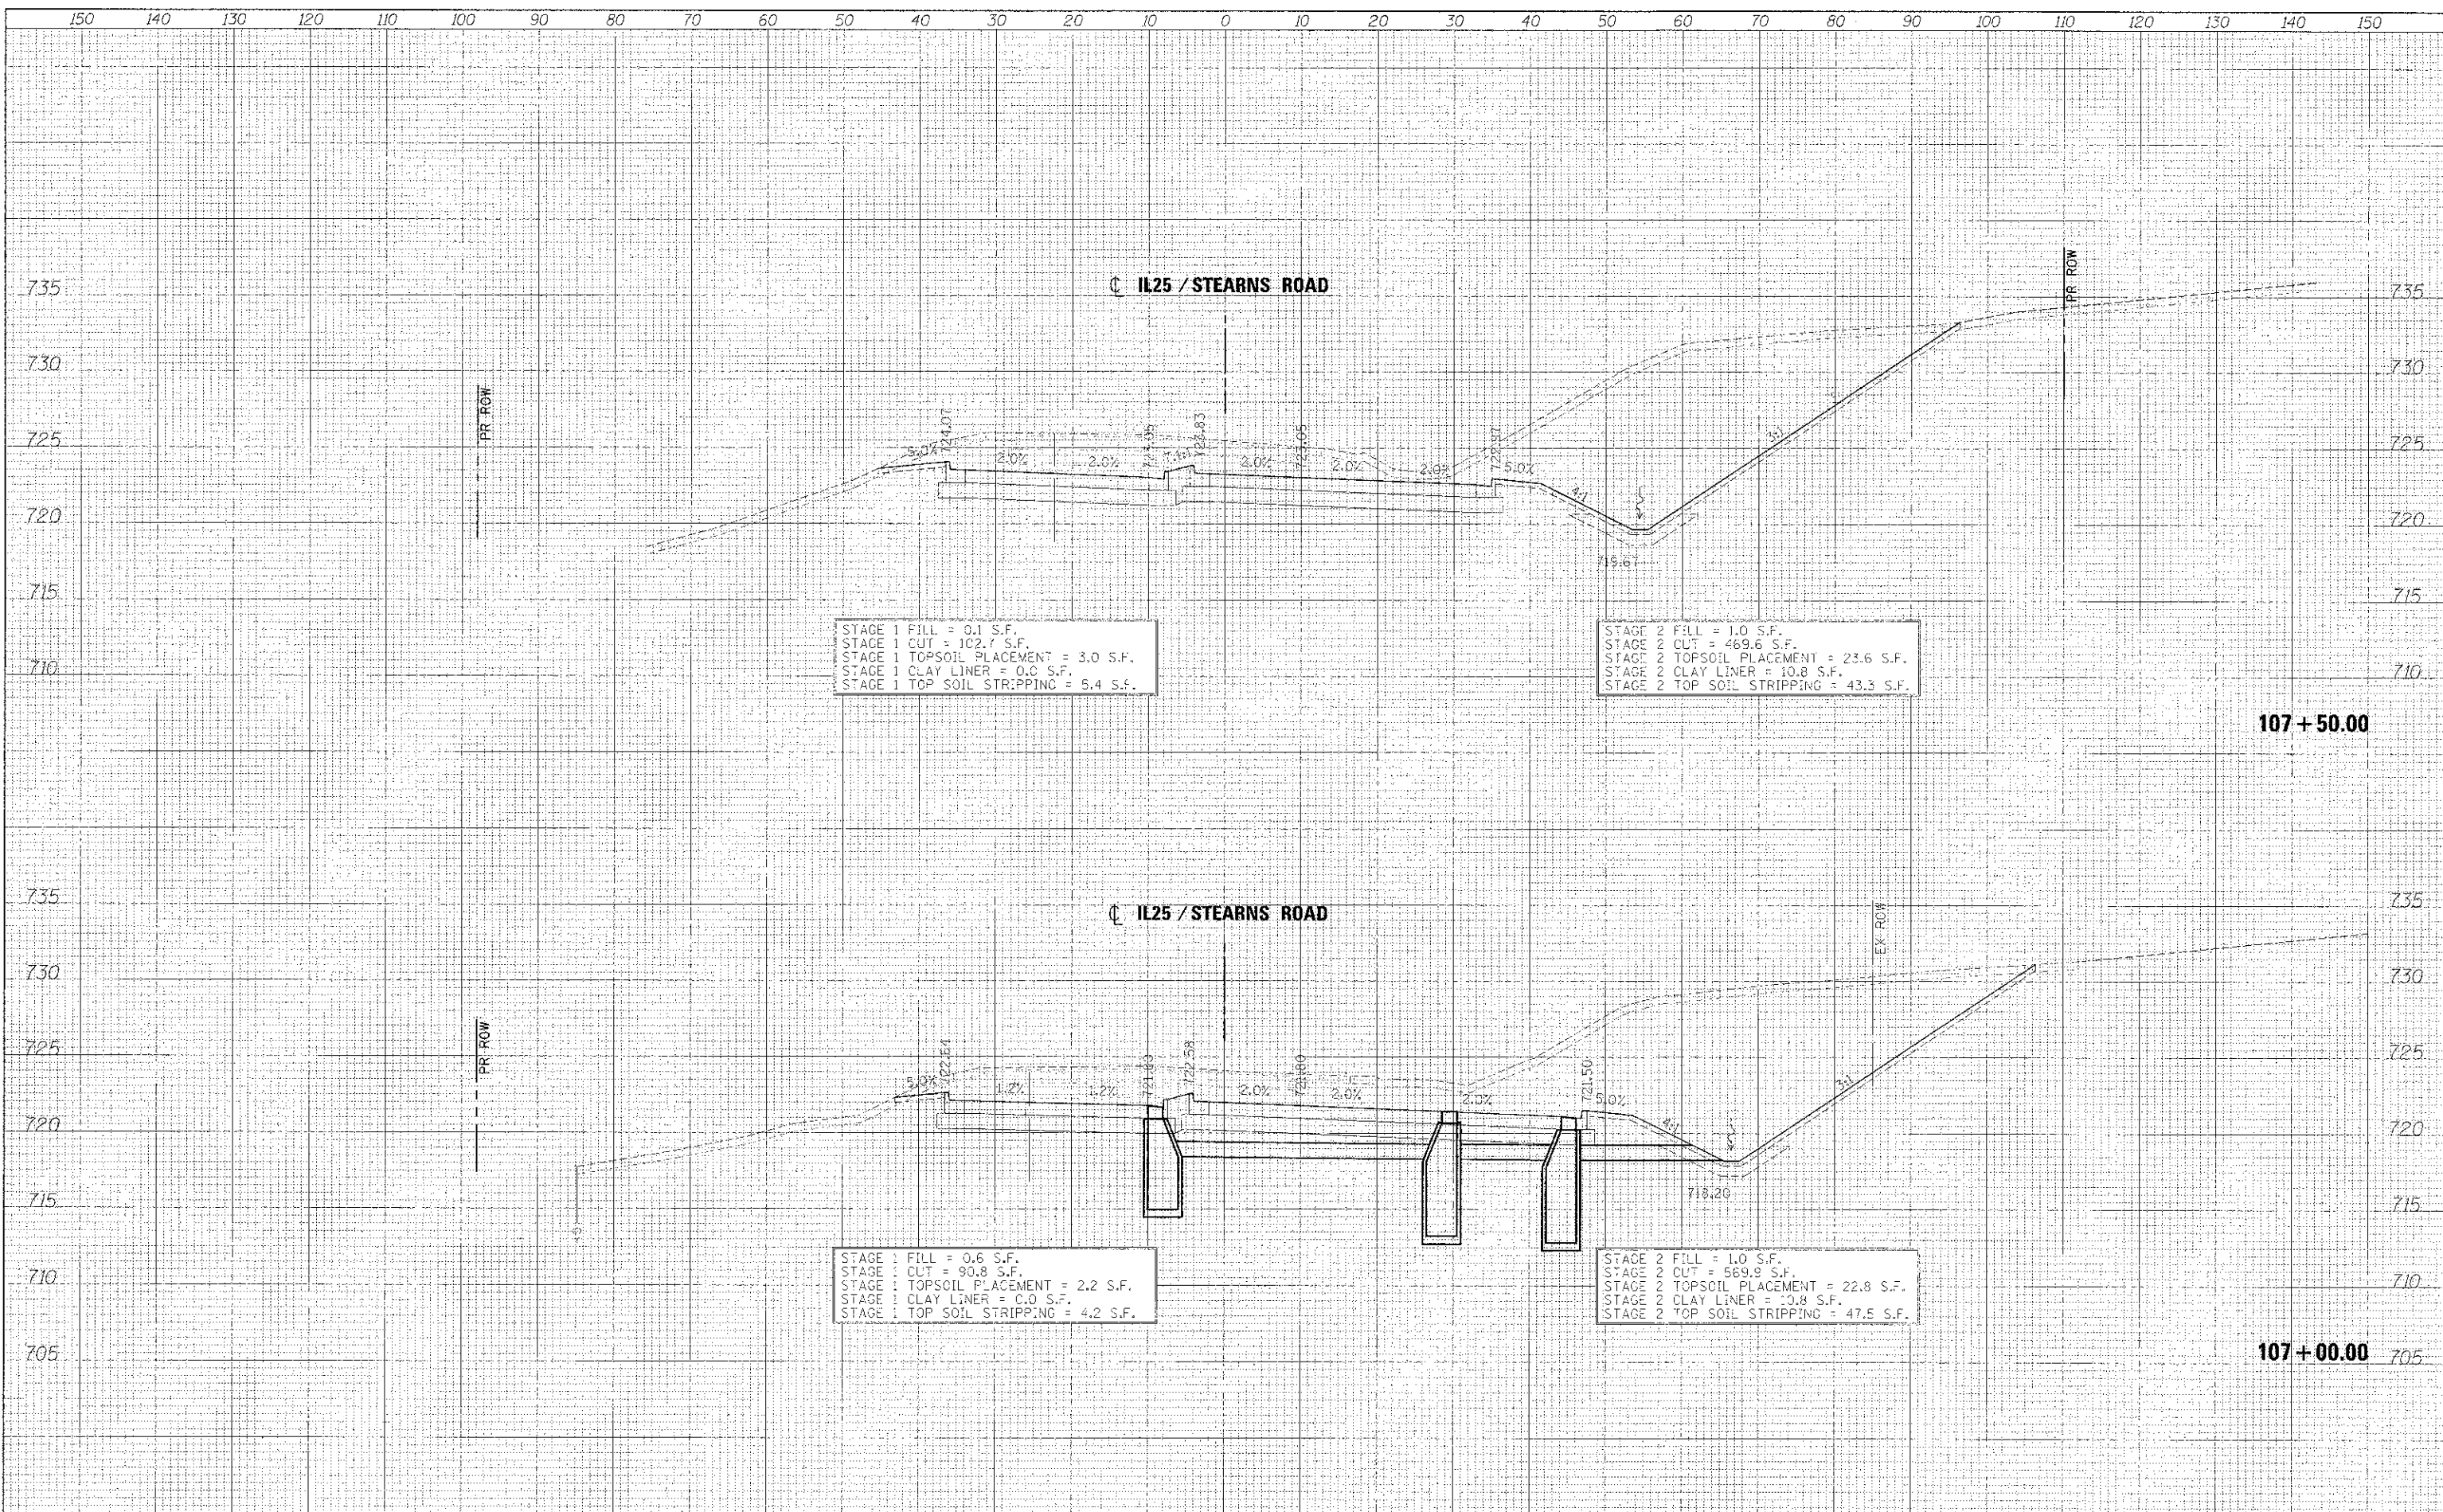

STAGE 1 FILL = 0.1 S.F.
 STAGE 1 CUT = 102.7 S.F.
 STAGE 1 TOPSOIL PLACEMENT = 3.0 S.F.
 STAGE 1 CLAY LINER = 0.0 S.F.
 STAGE 1 TOP SOIL STRIPPING = 5.4 S.F.

STAGE 2 FILL = 1.0 S.F.
 STAGE 2 CUT = 469.6 S.F.
 STAGE 2 TOPSOIL PLACEMENT = 23.6 S.F.
 STAGE 2 CLAY LINER = 10.8 S.F.
 STAGE 2 TOP SOIL STRIPPING = 43.3 S.F.

STAGE 1 FILL = 0.6 S.F.
 STAGE 1 CUT = 90.8 S.F.
 STAGE 1 TOPSOIL PLACEMENT = 2.2 S.F.
 STAGE 1 CLAY LINER = 0.0 S.F.
 STAGE 1 TOP SOIL STRIPPING = 4.2 S.F.

STAGE 2 FILL = 1.0 S.F.
 STAGE 2 CUT = 569.9 S.F.
 STAGE 2 TOPSOIL PLACEMENT = 22.8 S.F.
 STAGE 2 CLAY LINER = 0.8 S.F.
 STAGE 2 TOP SOIL STRIPPING = 47.5 S.F.

FILE NAME = ...
 USER NAME = ...
 PLOT DATE = 1/17/2013

DESIGNED - AFS
 DRAWN - FMB
 CHECKED - JMM
 DATE - 01/18/2013

REVISED -
 REVISED -
 REVISED -
 REVISED -



STATE OF ILLINOIS
 DIVISION OF TRANSPORTATION

CROSS SECTIONS
 IL 25/STEARNS RD

SCALE: H 1"=10', V 1"=5' SHEET NO. 6 OF 43 SHEETS STA. 107+00.00 TO STA. 107+50.00

F.A.P. RTE.	SECTION	COUNTY	TOTAL SHEETS
361	06-00214-18-RP	KANE	45
			SHEET NO. 383
			CONTRACT NO. 63598
ILLINOIS FED. AID PROJECT			