


DATE	
BY	
DESIGNED	
DRAWN	
CHECKED	
DATE	
REVISIONS	
NO.	
DESCRIPTION	
AREA	
PERCENT	
NOTES	
NO.	
DESCRIPTION	

DATE	
BY	
DESIGNED	
DRAWN	
CHECKED	
DATE	
REVISIONS	
NO.	
DESCRIPTION	
AREA	
PERCENT	
NOTES	
NO.	
DESCRIPTION	

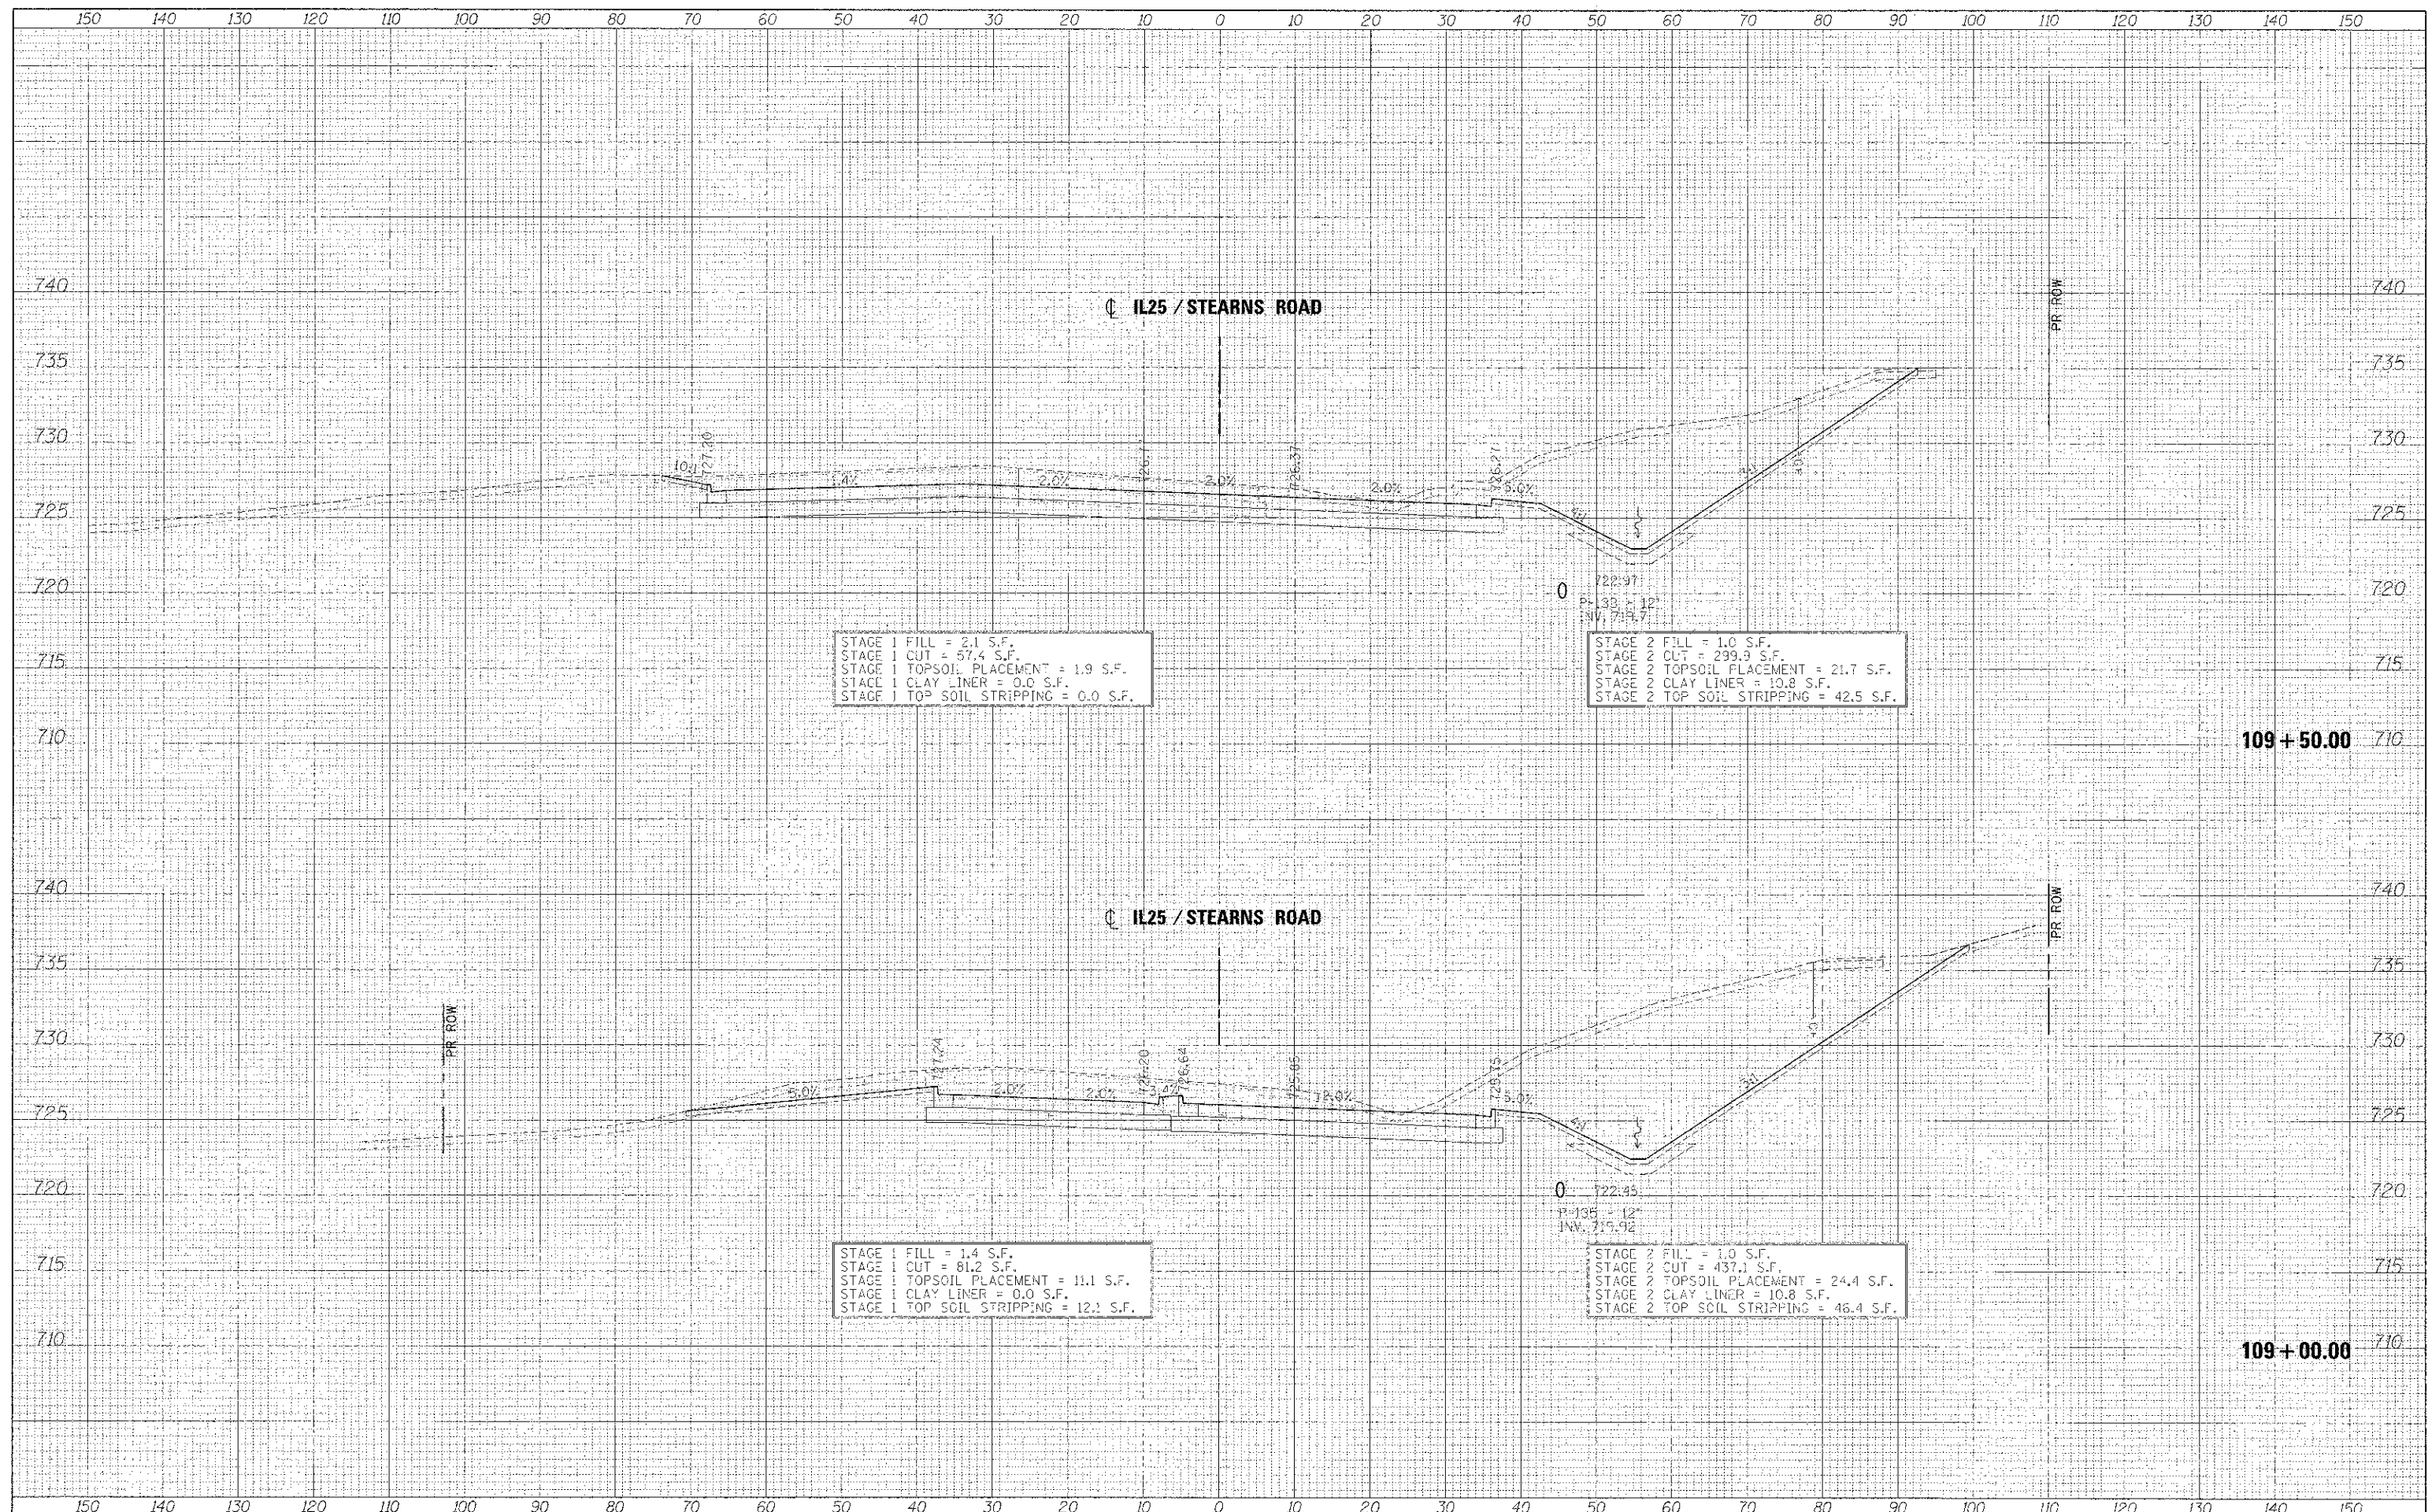

STAGE 1 FILL = 2.1 S.F.  
 STAGE 1 CUT = 57.4 S.F.  
 STAGE 1 TOPSOIL PLACEMENT = 1.9 S.F.  
 STAGE 1 CLAY LINER = 0.0 S.F.  
 STAGE 1 TOP SOIL STRIPPING = 0.0 S.F.

STAGE 2 FILL = 1.0 S.F.  
 STAGE 2 CUT = 299.9 S.F.  
 STAGE 2 TOPSOIL PLACEMENT = 21.7 S.F.  
 STAGE 2 CLAY LINER = 10.8 S.F.  
 STAGE 2 TOP SOIL STRIPPING = 42.5 S.F.

STAGE 1 FILL = 1.4 S.F.  
 STAGE 1 CUT = 81.2 S.F.  
 STAGE 1 TOPSOIL PLACEMENT = 11.1 S.F.  
 STAGE 1 CLAY LINER = 0.0 S.F.  
 STAGE 1 TOP SOIL STRIPPING = 12.1 S.F.

STAGE 2 FILL = 1.0 S.F.  
 STAGE 2 CUT = 437.1 S.F.  
 STAGE 2 TOPSOIL PLACEMENT = 24.4 S.F.  
 STAGE 2 CLAY LINER = 10.8 S.F.  
 STAGE 2 TOP SOIL STRIPPING = 46.4 S.F.

FILE NAME	DESIGNED	AFS	REVISED	-
...D:\33938-3\IL25STNS\...dgn	DRAWN	TMH	REVISED	-
USER NAME	CHECKED	JMM	REVISED	-
PLT DATE	DATE	01/18/2013	REVISED	-



STATE OF ILLINOIS  
 DIVISION OF TRANSPORTATION

CROSS SECTIONS  
 IL 25/STEARNS RD

SCALE: H 1"=10', V 1"=5' SHEET NO. 8 OF 43 SHEETS STA. 109+00.00 TO STA. 109+50.00

F.A.P. RTE.	SECTION	COUNTY	TOTAL SHEET SHEETS, NO.
361	C6-00214-18-PP	KANE	451 365
			CONTRACT NO. 63598
ILLINOIS FED. AID PROJECT			