



DATE	
BY	
CHKD	
DATE	
BY	
CHKD	
DATE	
BY	
CHKD	
DATE	
BY	
CHKD	
DATE	
BY	
CHKD	
DATE	

DATE	
BY	
CHKD	
DATE	
BY	
CHKD	
DATE	
BY	
CHKD	
DATE	
BY	
CHKD	
DATE	
BY	
CHKD	
DATE	

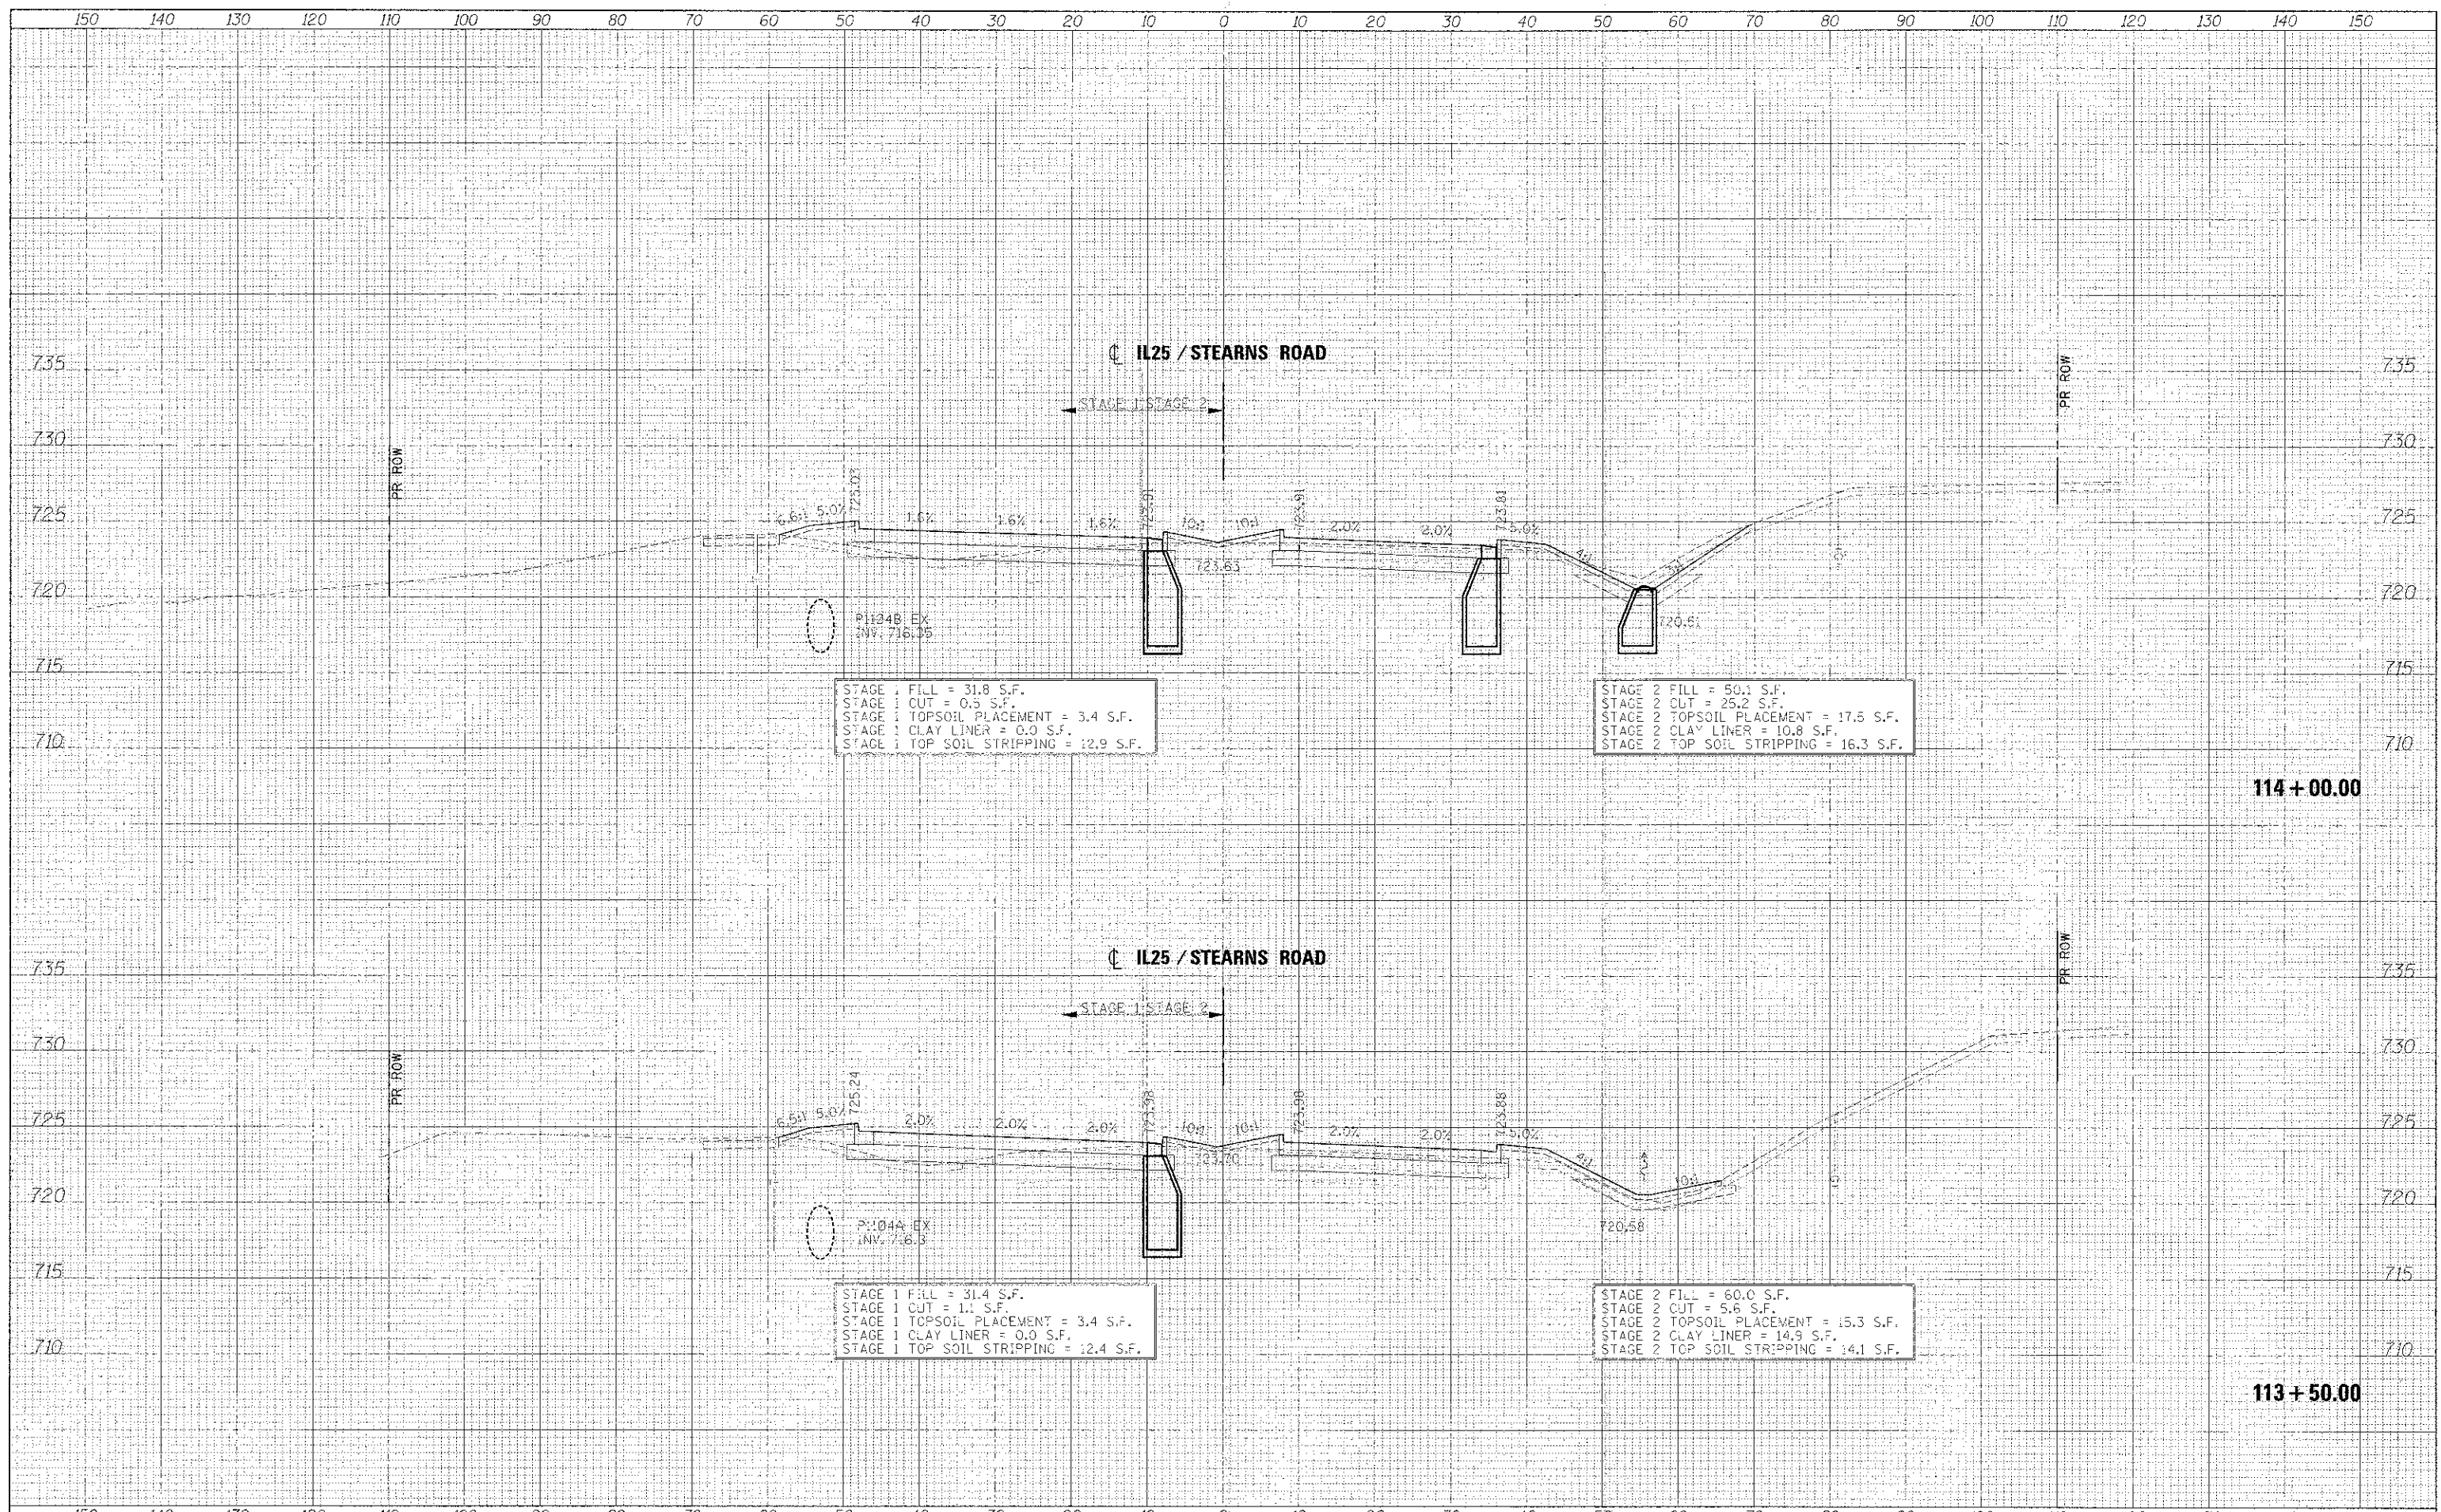

FILE NAME =	DESIGNED - AFS	REVISED -
... \N163598-34\IL25S\MS-sscc.dgn	DRAWN - TMB	REVISED -
USER NAME = tmlank	CHECKED - JMM	REVISED -
PLT: D:\15 = 1/17/2013	DATE - 01/18/2013	REVISED -

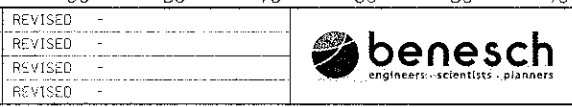

STATE OF ILLINOIS
DIVISION OF TRANSPORTATION

CROSS SECTIONS
IL 25/STEARNS RD

SCALE: H 1"=50', V 1"=5'

SHEET NO. 11 OF 43 SHEETS

STA. 113+50.00 TO STA. 114+00.00

F.A.P. RITE.	SECTION	COUNTY	TOTAL SHEETS	SHEET NO.
36:	06-00214-18-RP	KANE	451	368
CONTRACT NO. 63598				
ILLINOIS FED. AID PROJECT				