


DATE	
BY	
SUPERVISOR	
DESIGNED	
DRAWN	
CHECKED	
DATE	
REVISIONS	
NO.	
DATE	
BY	
DESCRIPTION	

DATE	
BY	
SUPERVISOR	
DESIGNED	
DRAWN	
CHECKED	
DATE	
REVISIONS	
NO.	
DATE	
BY	
DESCRIPTION	

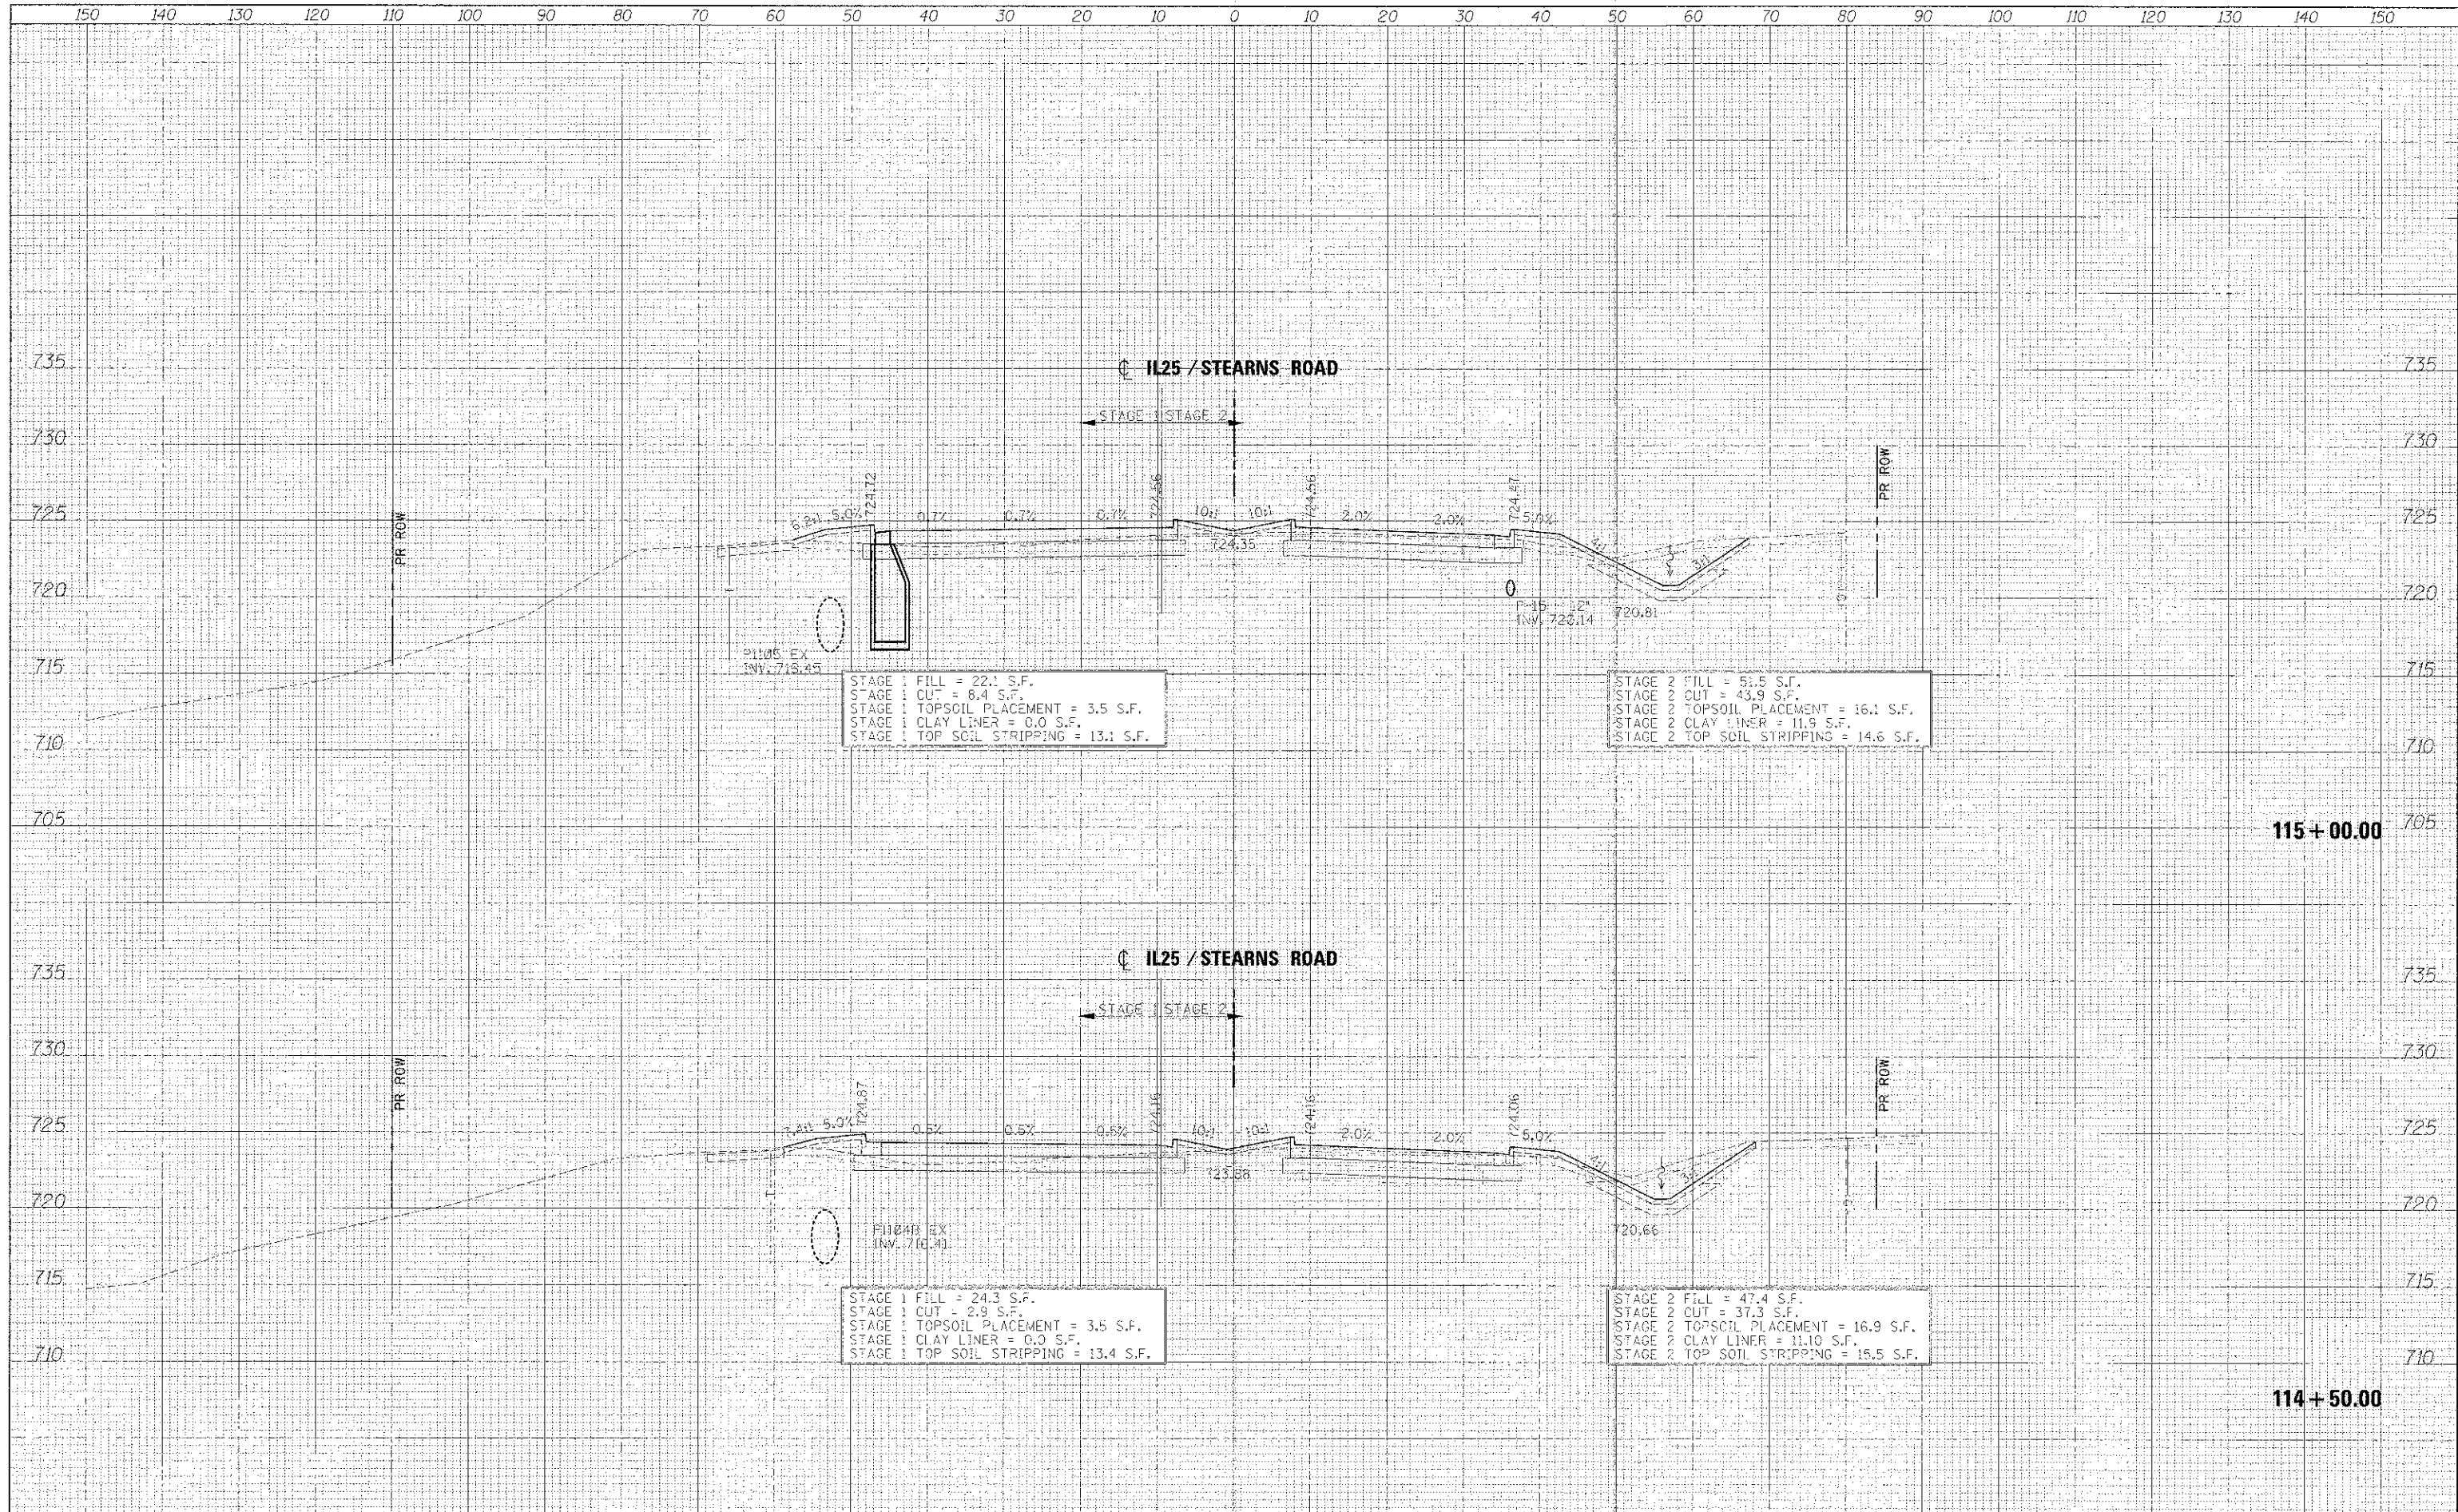

FILE NAME =	DESIGNED - AFS	REVISED -
...G163516-2111.2501NS-xsec.dgn	DRAWN - TMB	REVISED
USER NAME = tblank	CHECKED - JMM	REVISED -
PLT DATE = 1/11/2013	DATE - 01/18/2013	REVISED



STATE OF ILLINOIS  
DIVISION OF TRANSPORTATION

CROSS SECTIONS  
IL 25/STEARNS RD

P.A.P. RTE.	SECTION	COUNTY	TOTAL SHEETS	SHEET NO.
361	06-00214-18-RP	XANE	451	369
				CONTRACT NO. 63598
[ILLINOIS] FED. AID PROJECT				

SCALE: H 1"=10', V 1"=5' SHEET NO. 12 OF 43 SHEETS STA. 114+50.00 TO STA. 115+00.00