


DATE	
DT	
CONVERTED SURVEY	
PLOTTED	
TEMPLATE	
AREAS	
MP:AS CHECKED	
NO.	

DATE	
DT	
ORIGINAL SURVEY	
NOTED	
TEMPLATE	
AREAS	
MP:AS CHECKED	
NO.	

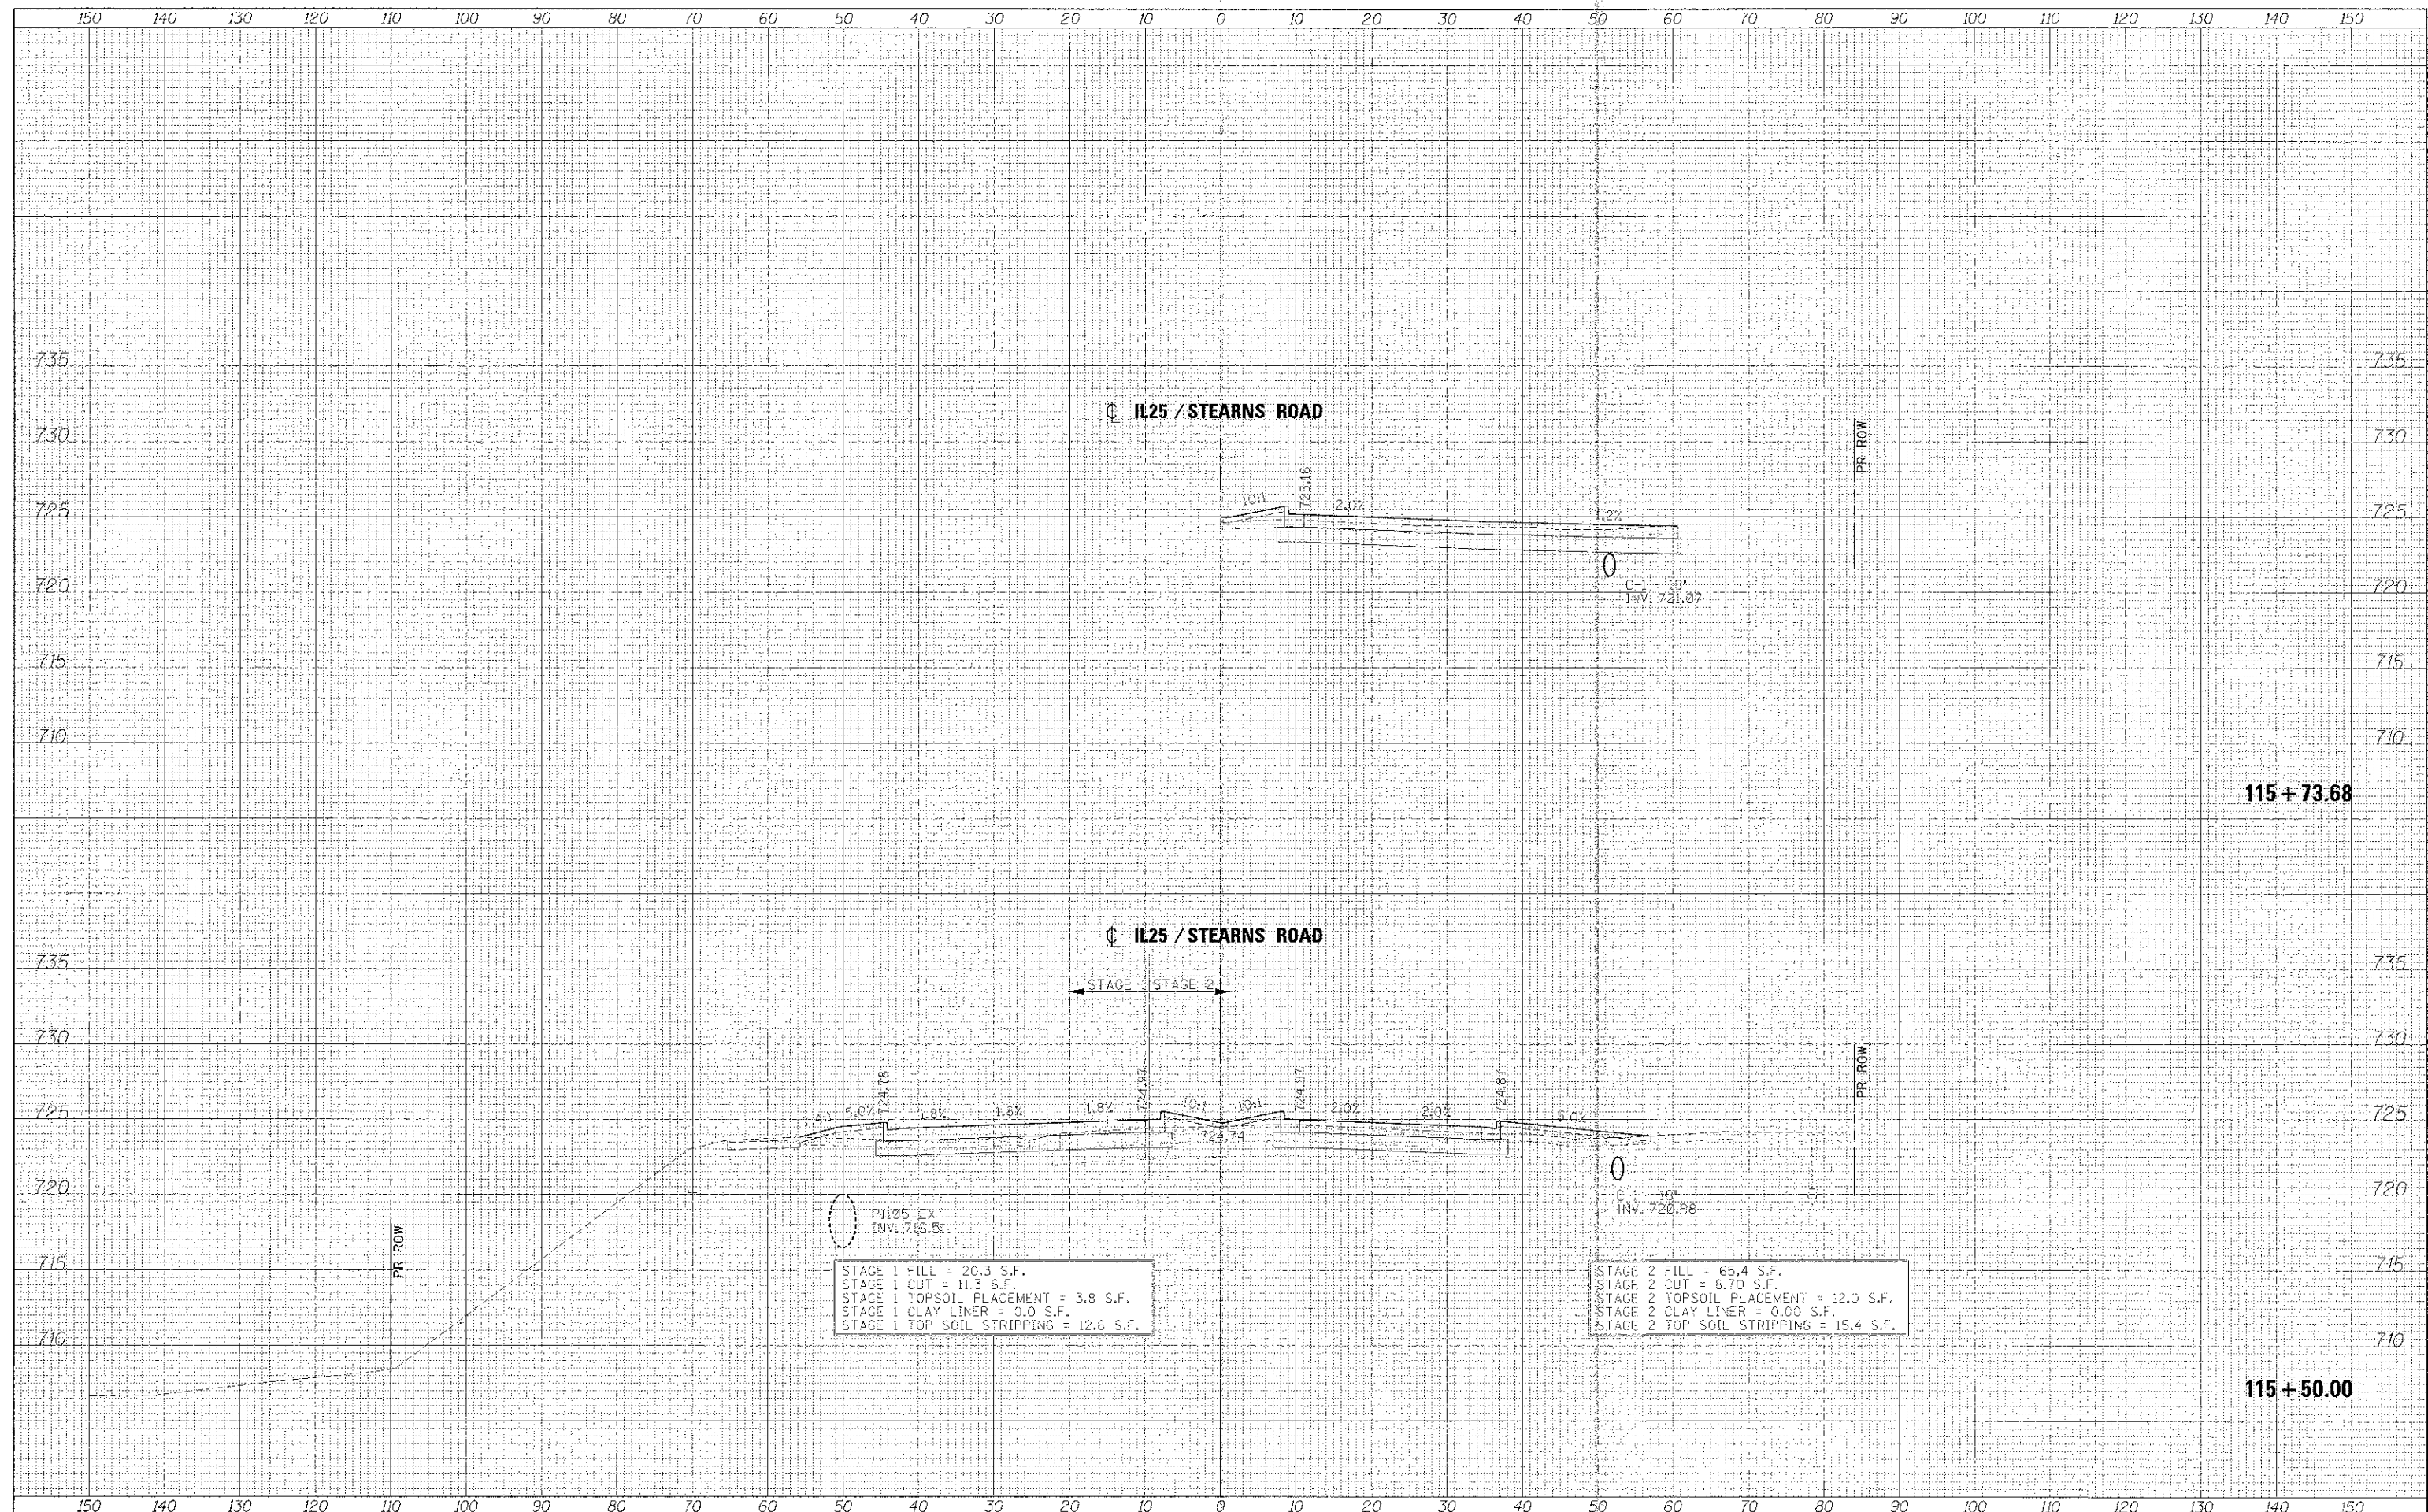

STAGE 1 FILL = 20.3 S.F.
 STAGE 1 CUT = 11.3 S.F.
 STAGE 1 TOPSOIL PLACEMENT = 3.8 S.F.
 STAGE 1 CLAY LINER = 0.0 S.F.
 STAGE 1 TOP SOIL STRIPPING = 12.6 S.F.

STAGE 2 FILL = 65.4 S.F.
 STAGE 2 CUT = 6.70 S.F.
 STAGE 2 TOPSOIL PLACEMENT = 12.0 S.F.
 STAGE 2 CLAY LINER = 0.00 S.F.
 STAGE 2 TOP SOIL STRIPPING = 15.4 S.F.

FILE NAME =	DESIGNED - AFS	REVISED -
...3089b98-367.2831X5-xsec.dgn	DRAWN - TMB	REVISED -
USER NAME = blank	CHECKED - JMM	REVISED -
PLUT DATE = 1/17/2013	DATE - 01/18/2013	REVISED -



STATE OF ILLINOIS
DIVISION OF TRANSPORTATION

CROSS SECTIONS
IL 25/STEARNS RD

SCALE: H 1"=10', V 1"=5' SHEET NO. 13 OF 43 SHEETS STA. 115+50.00 TO STA. 115+73.68

F.A.P. RTE.	SECTION	COUNTY	TOTAL SHEET NO.
361	06-0C2:4-18-RP	KANE	45i 370
			CONTRACT NO. 63598
ILLINOIS FED. AID PROJECT			