


DATE	
BY	
DESIGNED	
DRAWN	
CHECKED	
DATE	
FILE NAME	
USER NAME	
PLOT DATE	
DESIGNED	
DRAWN	
CHECKED	
DATE	
FILE NAME	
USER NAME	
PLOT DATE	

DATE	
BY	
DESIGNED	
DRAWN	
CHECKED	
DATE	
FILE NAME	
USER NAME	
PLOT DATE	
DESIGNED	
DRAWN	
CHECKED	
DATE	
FILE NAME	
USER NAME	
PLOT DATE	

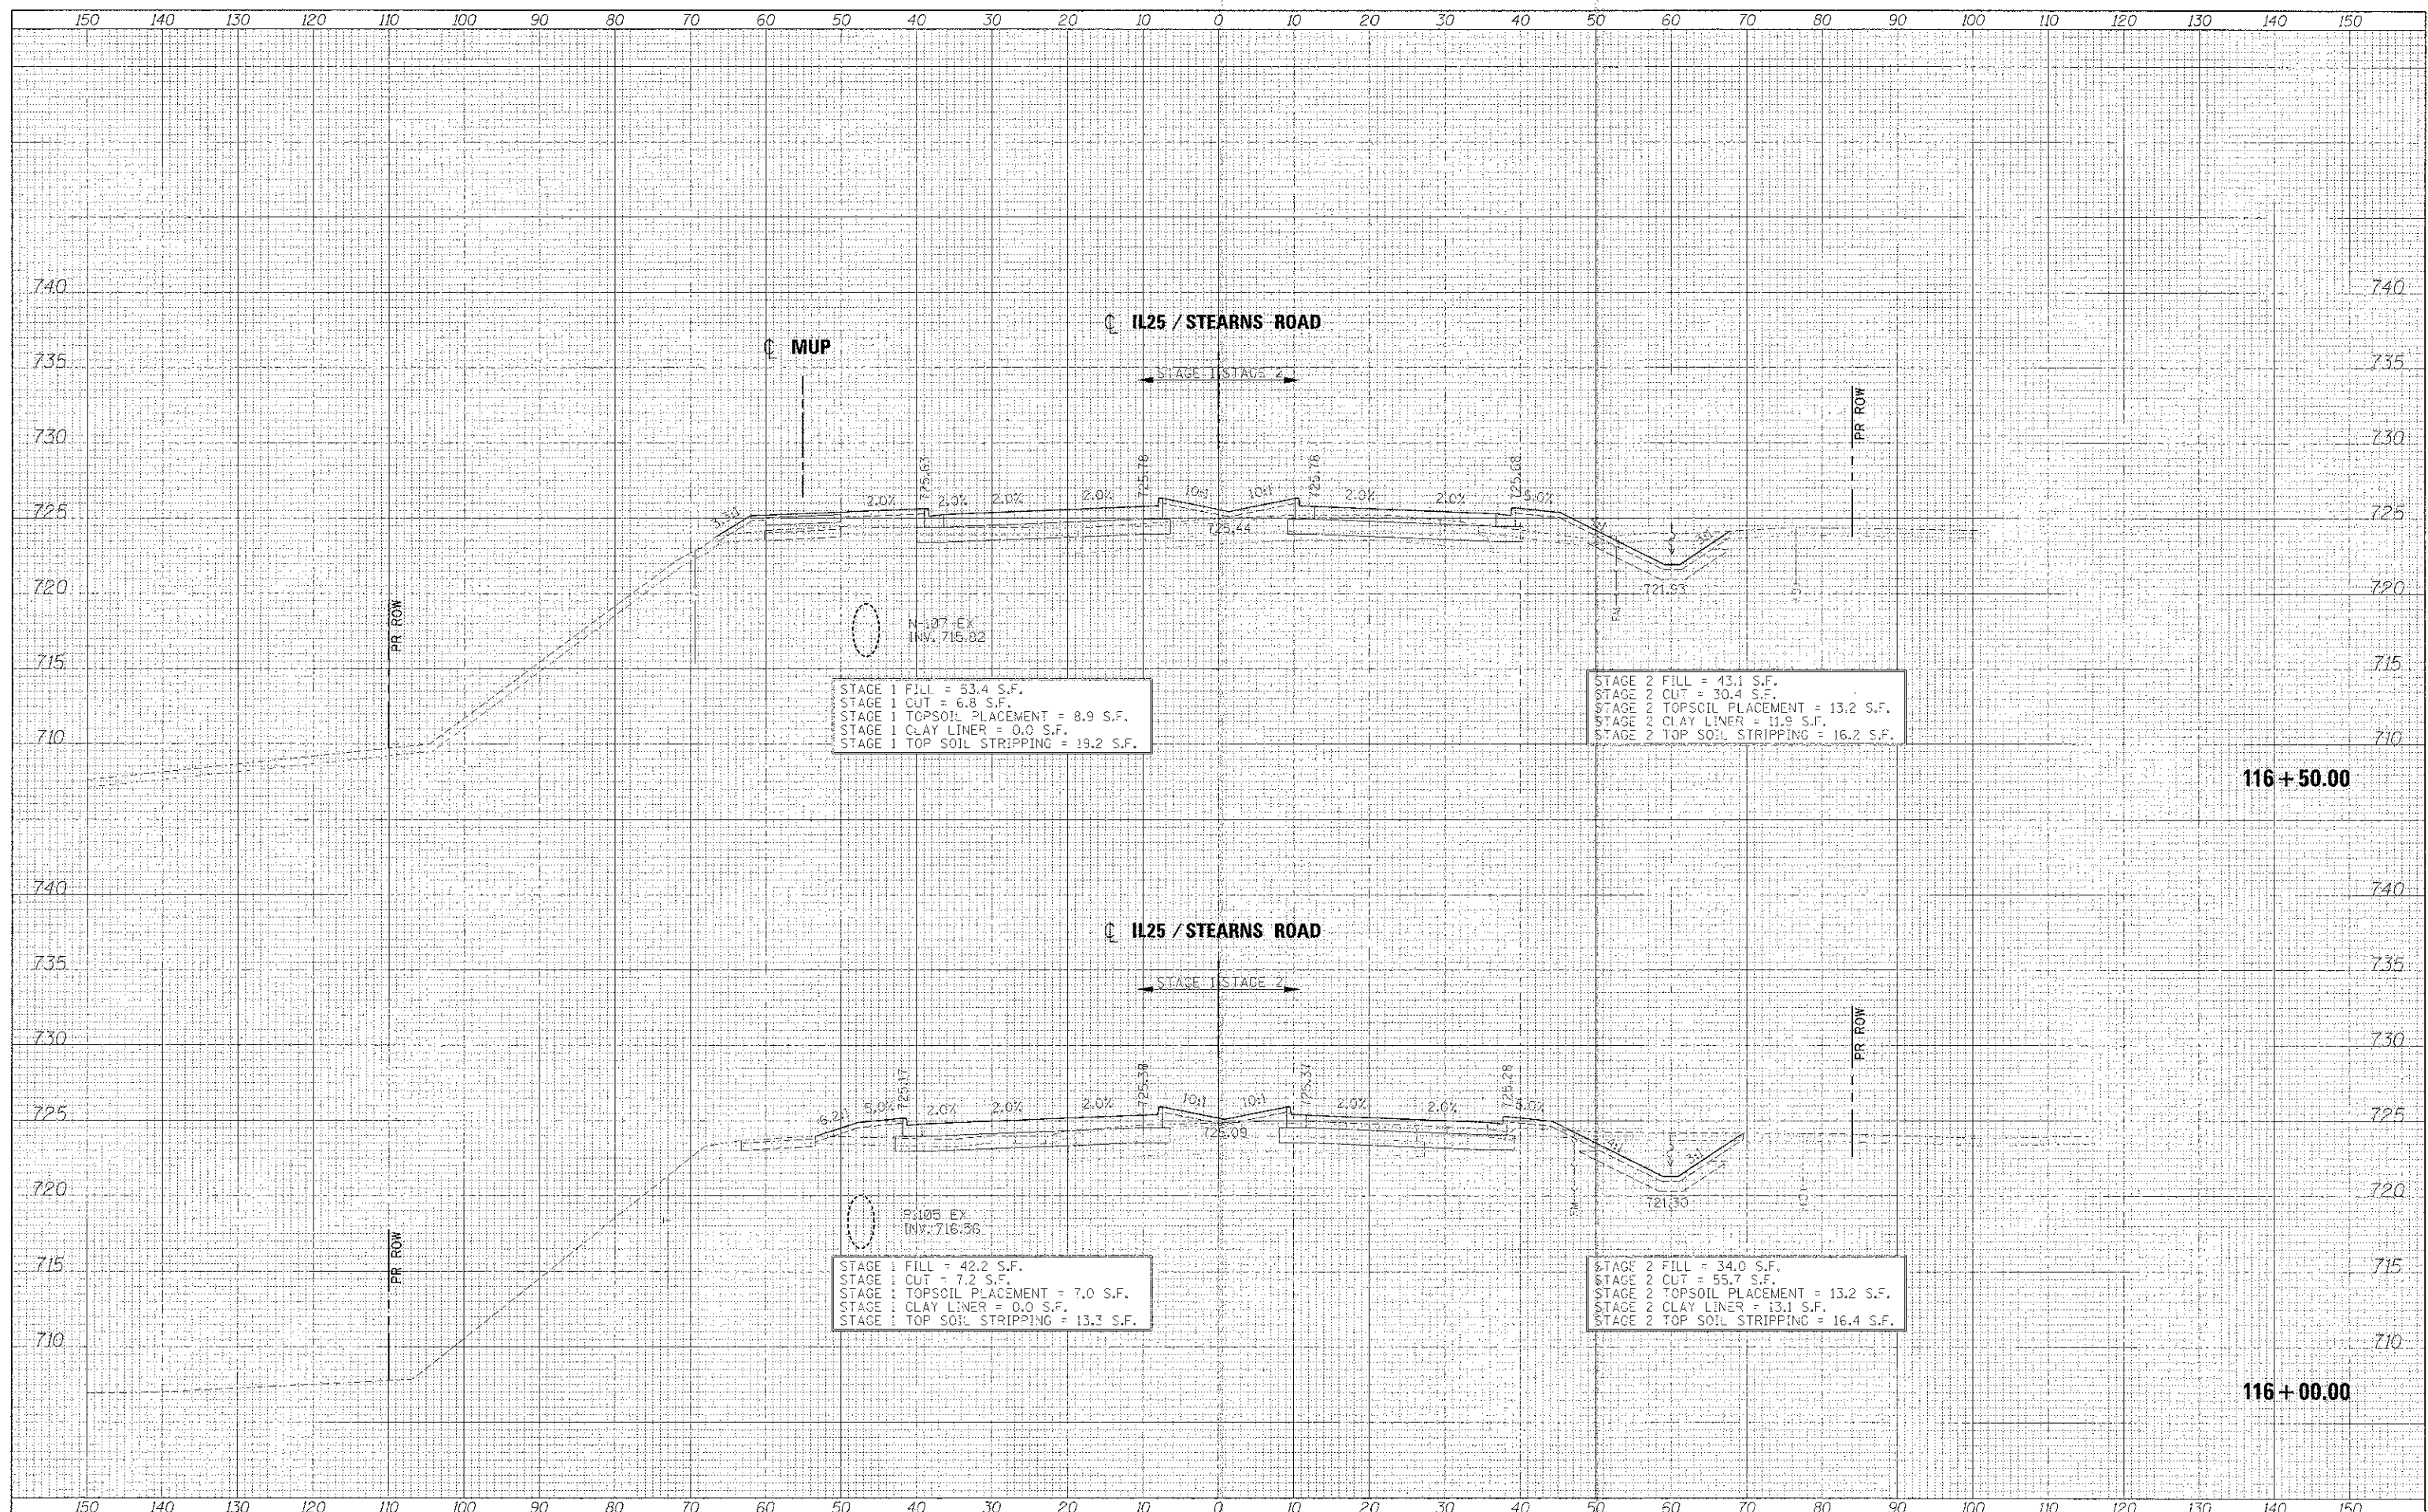

FILE NAME	DESIGNED - AFS	REVISED -
... \1\63598-3\IL25STAS-reso.ctb	DRAWN - TMB	REVISED -
USER NAME - tbank	CHECKED - JMM	REVISED -
PLOT DATE - 1/17/2013	DATE - 01/18/2013	REVISED -



STATE OF ILLINOIS  
DIVISION OF TRANSPORTATION

CROSS SECTIONS  
IL 25/STEARNS RD

SCALE: H 1"=10', V 1"=5' SHEET NO. 14 OF 43 SHEETS STA. 116+00.00 TO STA. 116+50.00

F.A.P. RTE.	SECTION	COUNTY	TOTAL SHEETS	SHEET NO.
361	06-00214-18-RP	KANE	451	371
				CONTRACT NO. 63598
ILLINOIS FED. AID PROJECT				