


DATE	
BY	
FINAL SURVEY	
NOTE BOOK	
AREAS CHECKED	

DATE	
BY	
ORIGINAL SURVEY	
NOTE BOOK	
AREAS CHECKED	

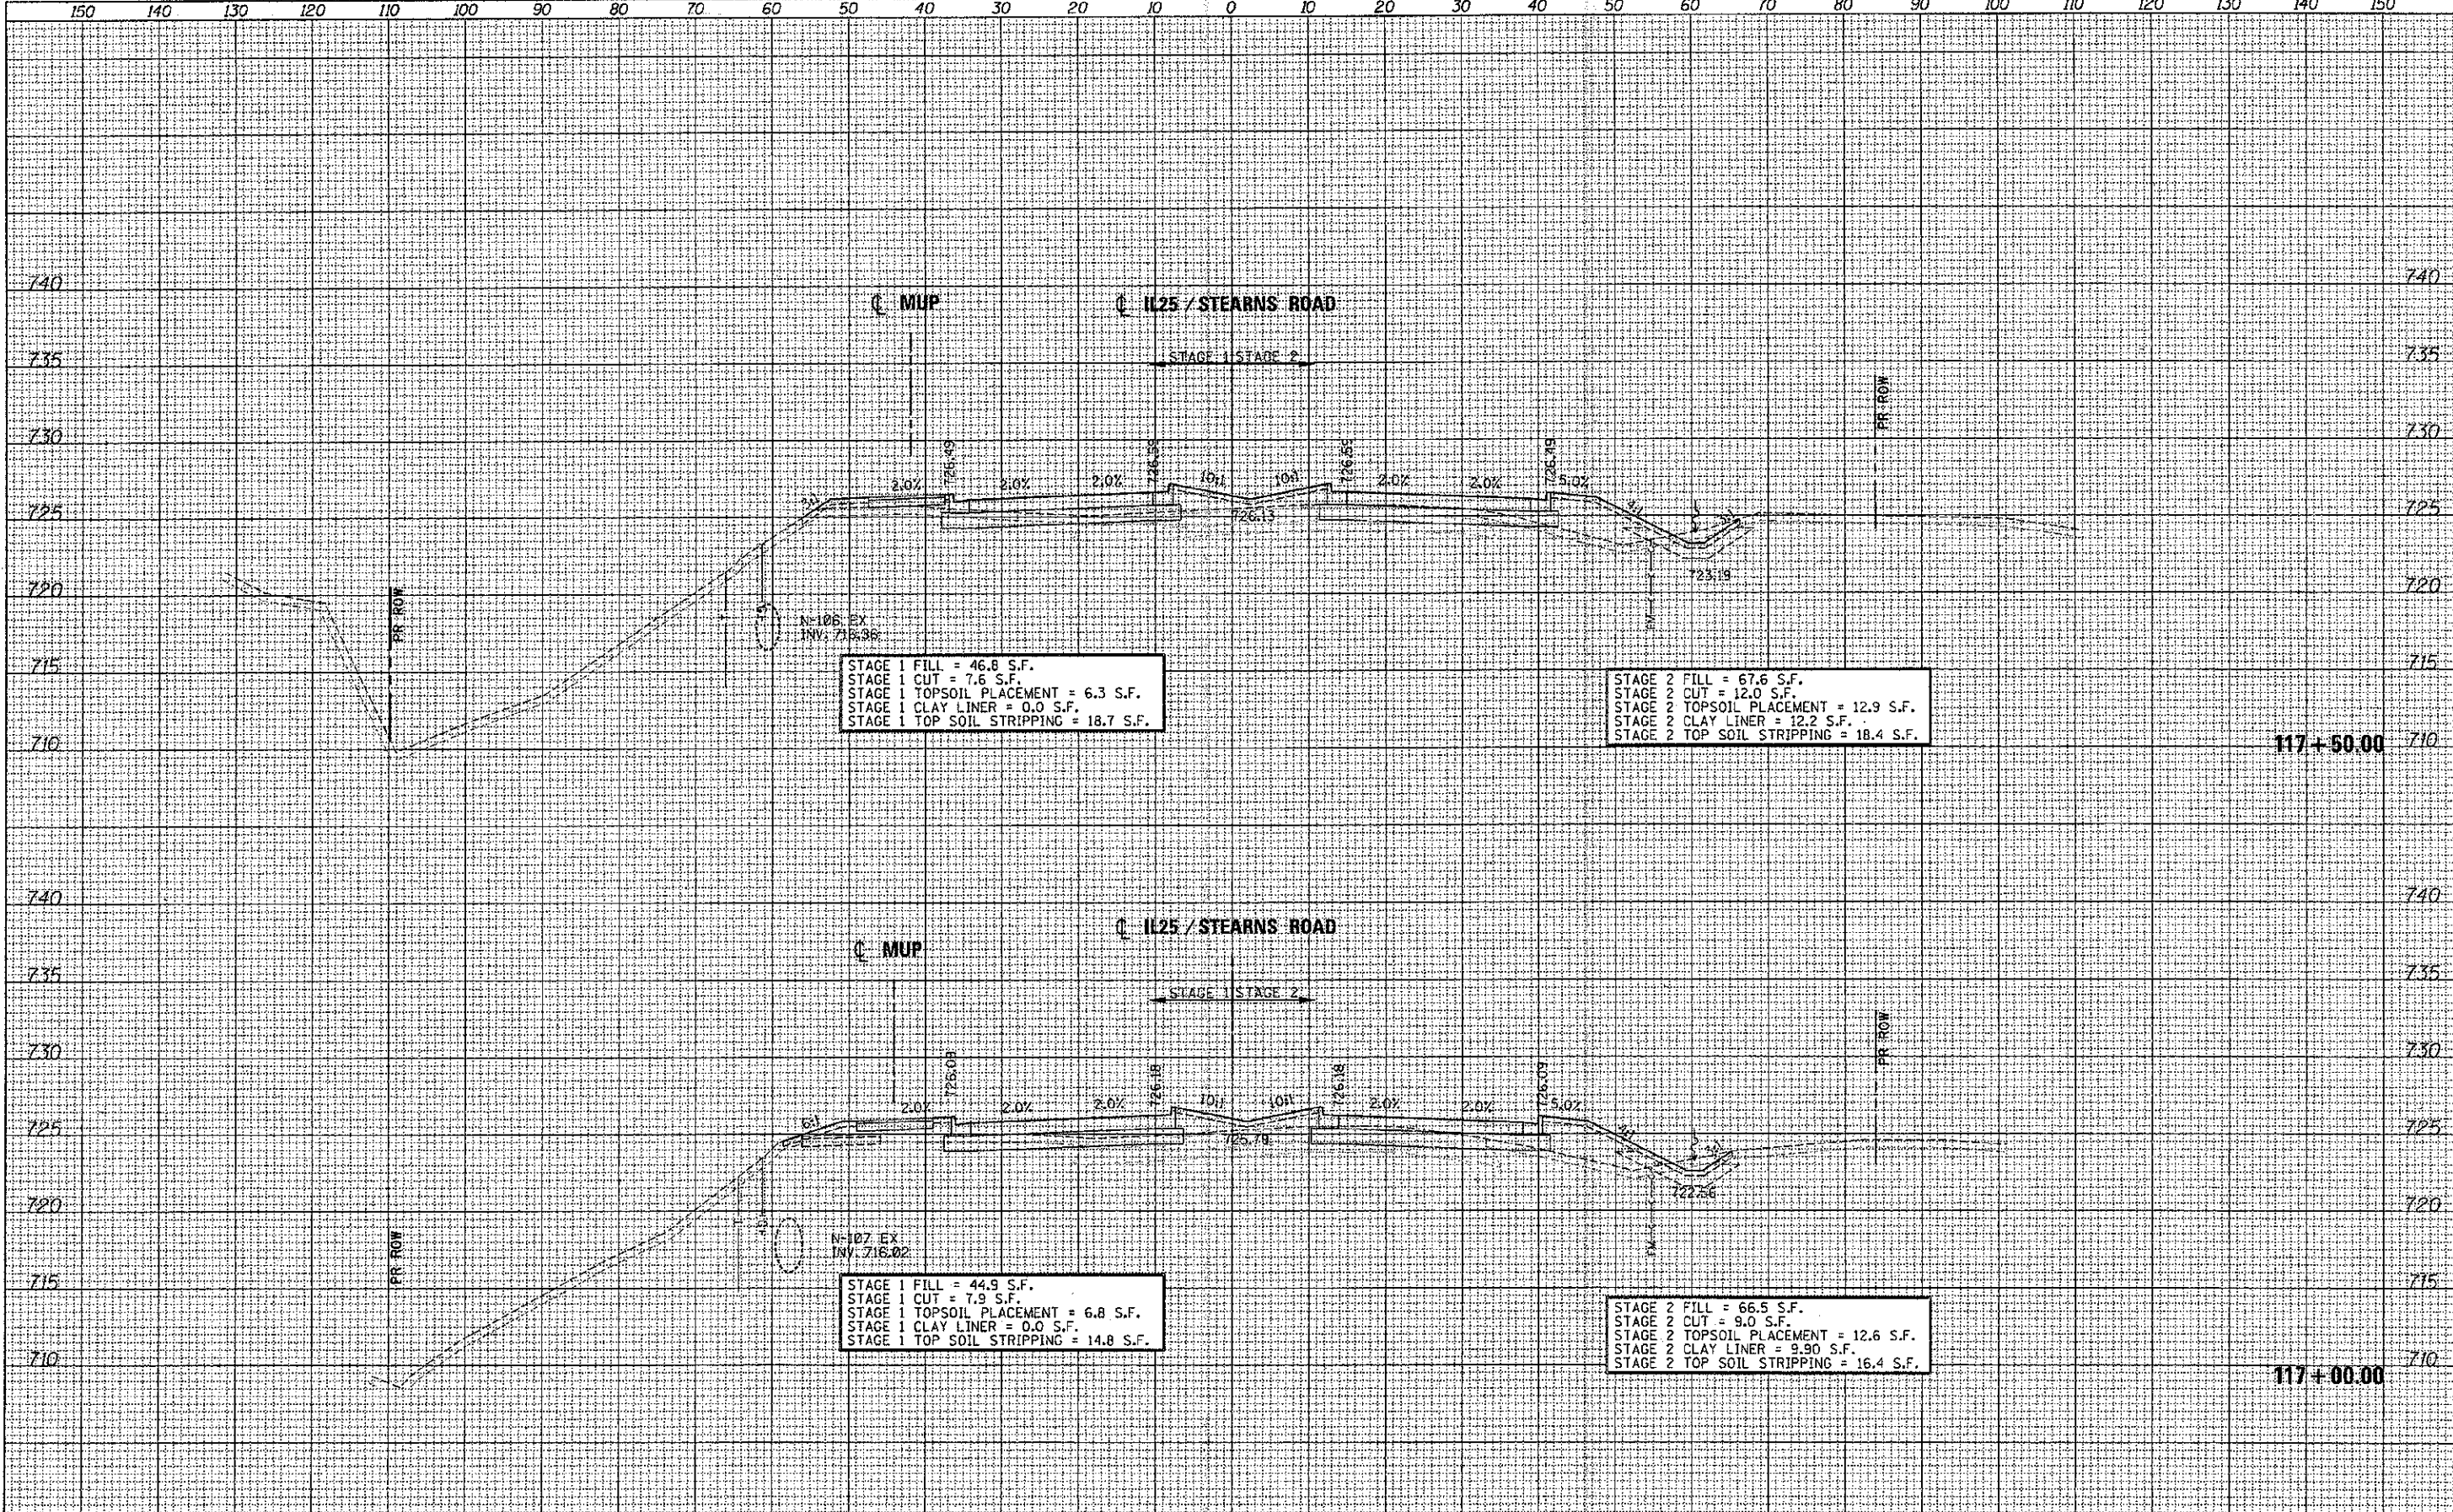

FILE NAME -	DESIGNED - AFS	REVISED -		<b>STATE OF ILLINOIS</b> <b>DIVISION OF TRANSPORTATION</b>		<b>CROSS SECTIONS</b> <b>IL 25/STEARNS RD</b>		F.A.P. RTE.	SECTION	COUNTY	TOTAL SHEETS	SHEET NO.
USER NAME - tbleak	DRAWN - TMB	REVISED -						361	06-00214-18-RP	KANE	451	372
PLOT DATE - 1/17/2013	CHECKED - JMM	REVISED -						CONTRACT NO. 63598				
DATE - 01/18/2013	REVISED -	ILLINOIS FED. AID PROJECT										

SCALE: H 1"=10', V 1"=5' SHEET NO. 15 OF 43 SHEETS STA. 117+00.00 TO STA. 117+50.00