


DATE	
BY	
FILED	
SURVEYED	
NOTED	
PLANNED	
DESIGNED	
DRAWN	
CHECKED	
APPROVED	

DATE	
BY	
FILED	
SURVEYED	
NOTED	
PLANNED	
DESIGNED	
DRAWN	
CHECKED	
APPROVED	

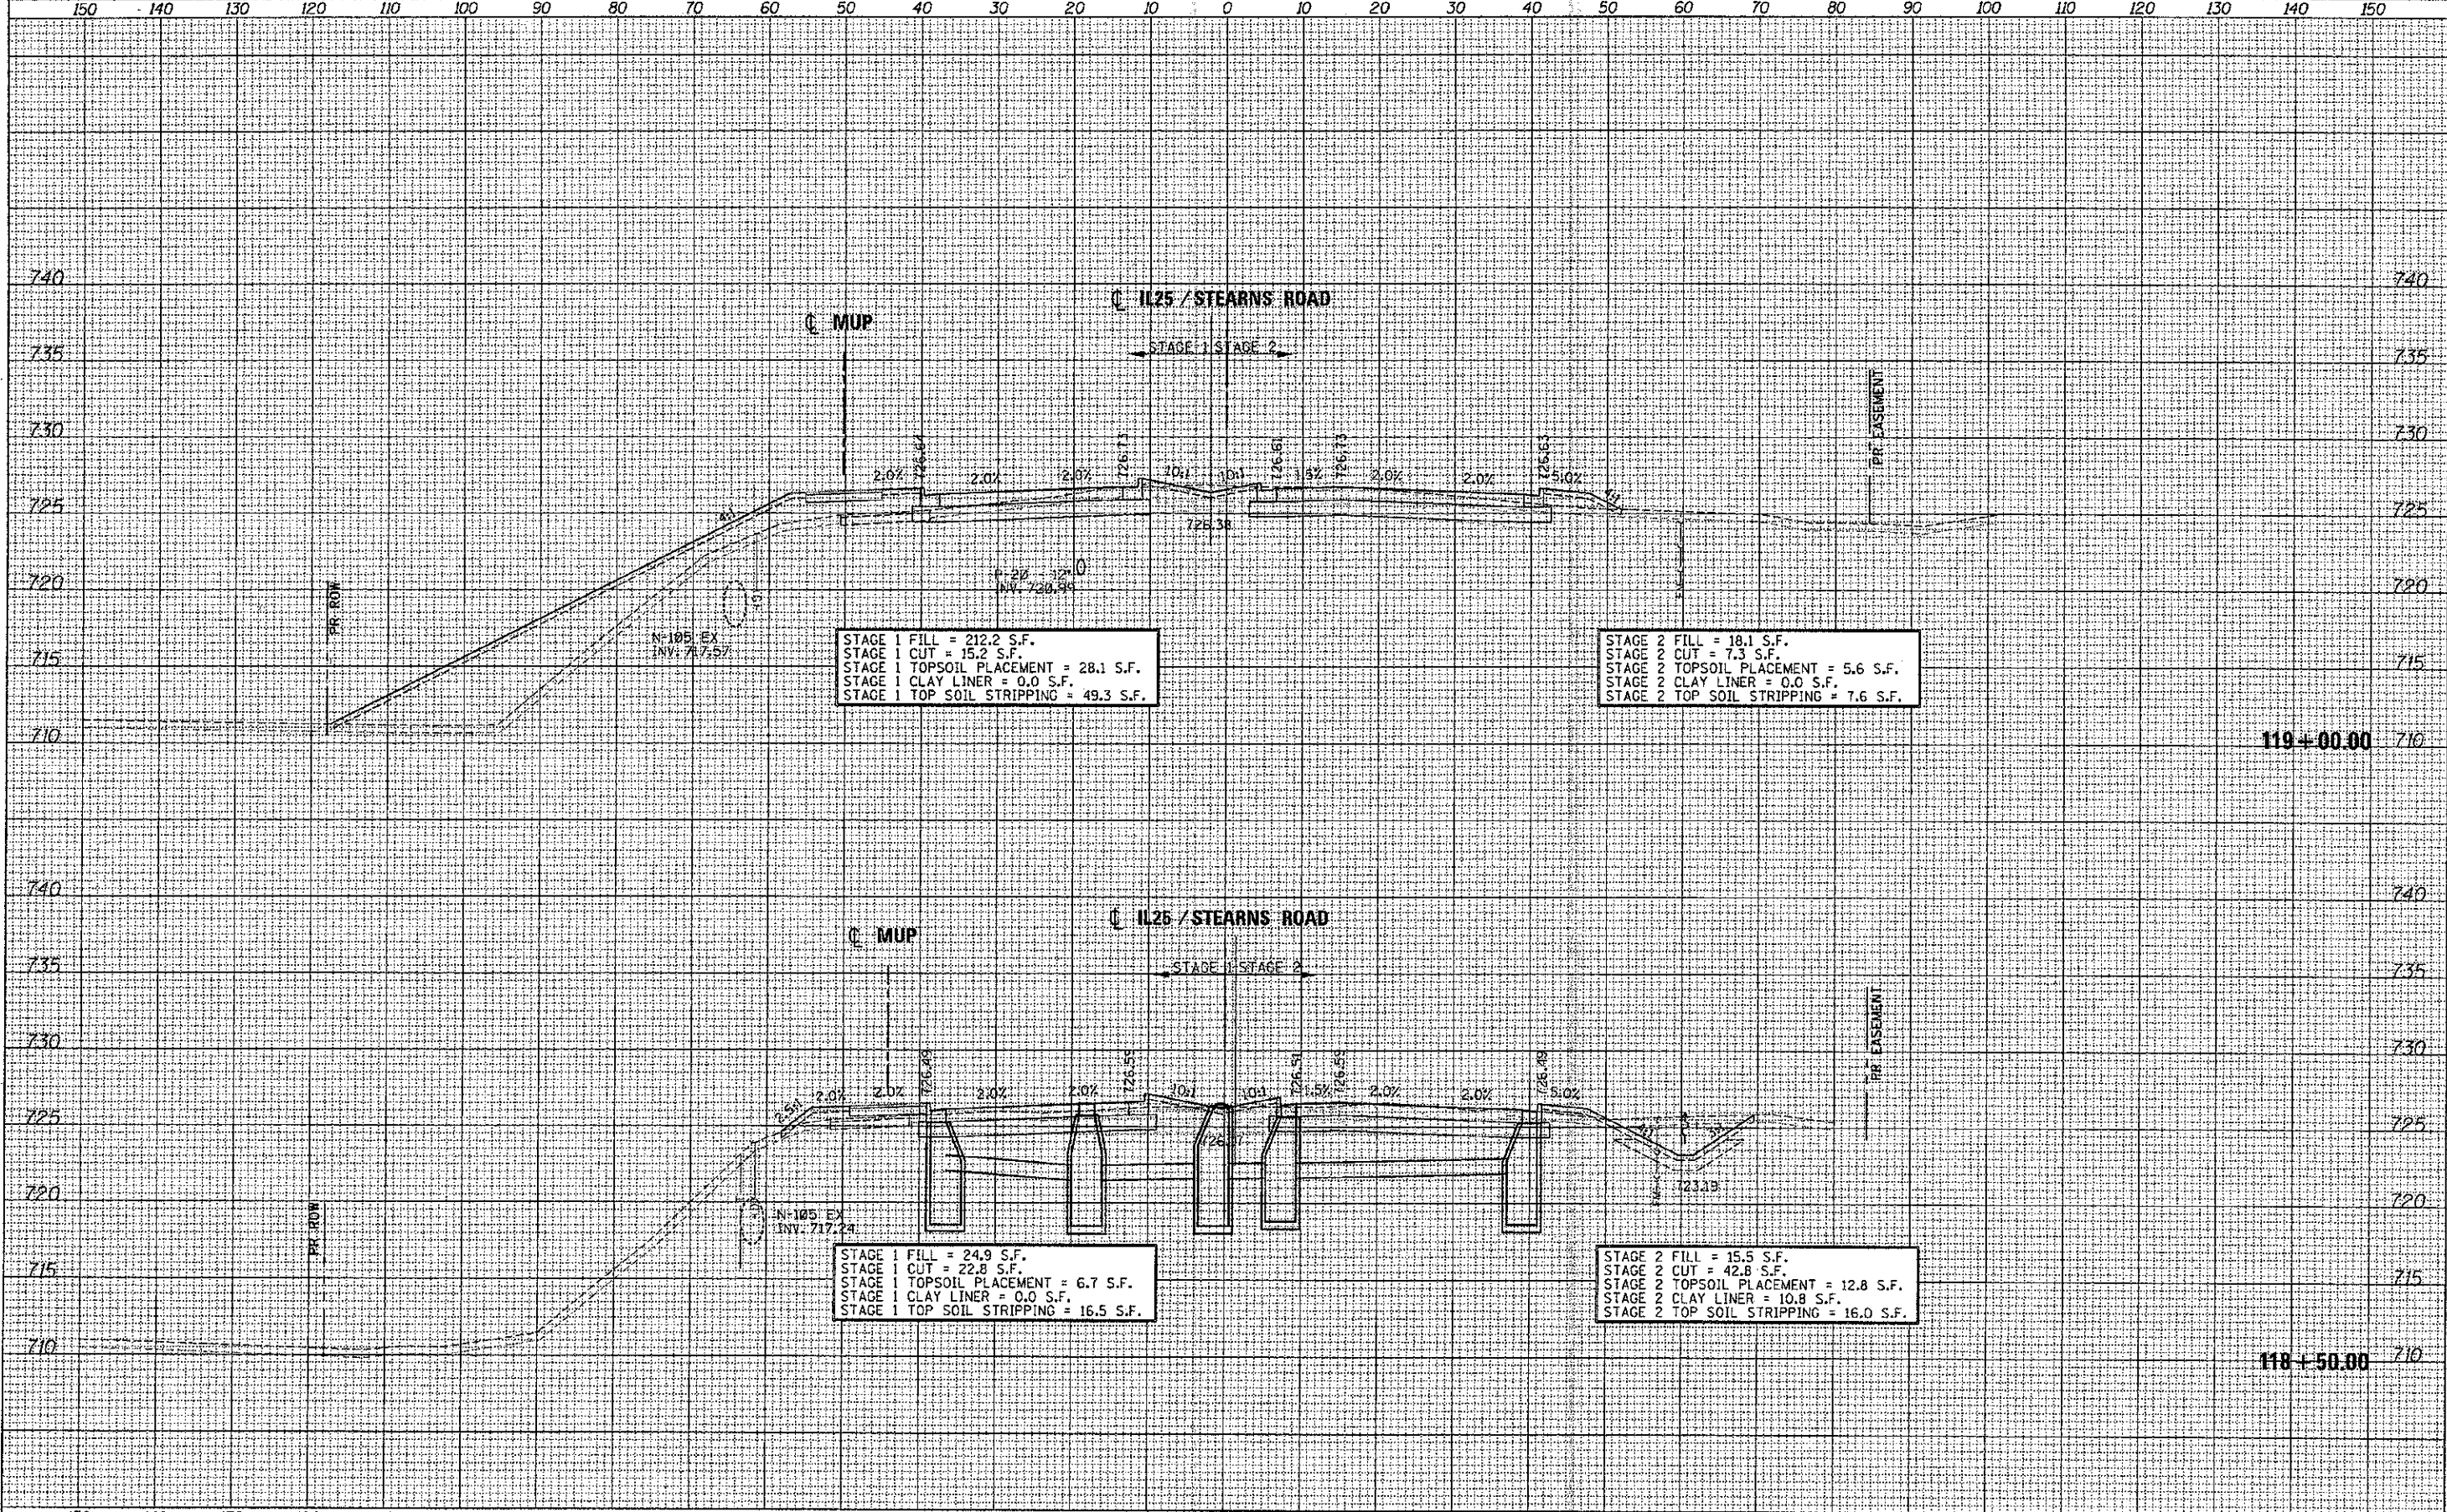

STAGE 1 FILL = 212.2 S.F.  
 STAGE 1 CUT = 15.2 S.F.  
 STAGE 1 TOPSOIL PLACEMENT = 28.1 S.F.  
 STAGE 1 CLAY LINER = 0.0 S.F.  
 STAGE 1 TOP SOIL STRIPPING = 49.3 S.F.

STAGE 2 FILL = 18.1 S.F.  
 STAGE 2 CUT = 7.3 S.F.  
 STAGE 2 TOPSOIL PLACEMENT = 5.6 S.F.  
 STAGE 2 CLAY LINER = 0.0 S.F.  
 STAGE 2 TOP SOIL STRIPPING = 7.6 S.F.

STAGE 1 FILL = 24.9 S.F.  
 STAGE 1 CUT = 22.8 S.F.  
 STAGE 1 TOPSOIL PLACEMENT = 6.7 S.F.  
 STAGE 1 CLAY LINER = 0.0 S.F.  
 STAGE 1 TOP SOIL STRIPPING = 16.5 S.F.

STAGE 2 FILL = 15.5 S.F.  
 STAGE 2 CUT = 42.8 S.F.  
 STAGE 2 TOPSOIL PLACEMENT = 12.8 S.F.  
 STAGE 2 CLAY LINER = 10.8 S.F.  
 STAGE 2 TOP SOIL STRIPPING = 16.0 S.F.

FILE NAME =	DESIGNED - AFS	REVISED -
...ND\63598-3AIL25STNS-xxx.dgn	DRAWN - TMB	REVISED -
USER NAME = tblank	CHECKED - JMM	REVISED -
PLDT DATE = 1/17/2013	DATE - 01/18/2013	REVISED -



STATE OF ILLINOIS  
 DIVISION OF TRANSPORTATION

CROSS SECTIONS  
 IL 25/STEARNS RD

SCALE: H 1"=10', V 1"=5' SHEET NO. 16 OF 43 SHEETS STA. 118+50.00 TO STA. 119+00.00

F.A.P. RTE.	SECTION	COUNTY	TOTAL SHEETS	SHEET NO.
361	06-00214-18-RP	KANE	451	373

CONTRACT NO. 63598

ILLINOIS FED. AID PROJECT