


DATE	
BY	
FINAL SURVEY	
CORRECTED	
PLOTTED	
TEMPLATE	
NOTE BOOK	
AREAS CHECKED	
NO.	

DATE	
BY	
ORIGINAL SURVEY	
CORRECTED	
PLOTTED	
TEMPLATE	
NOTE BOOK	
AREAS CHECKED	
NO.	

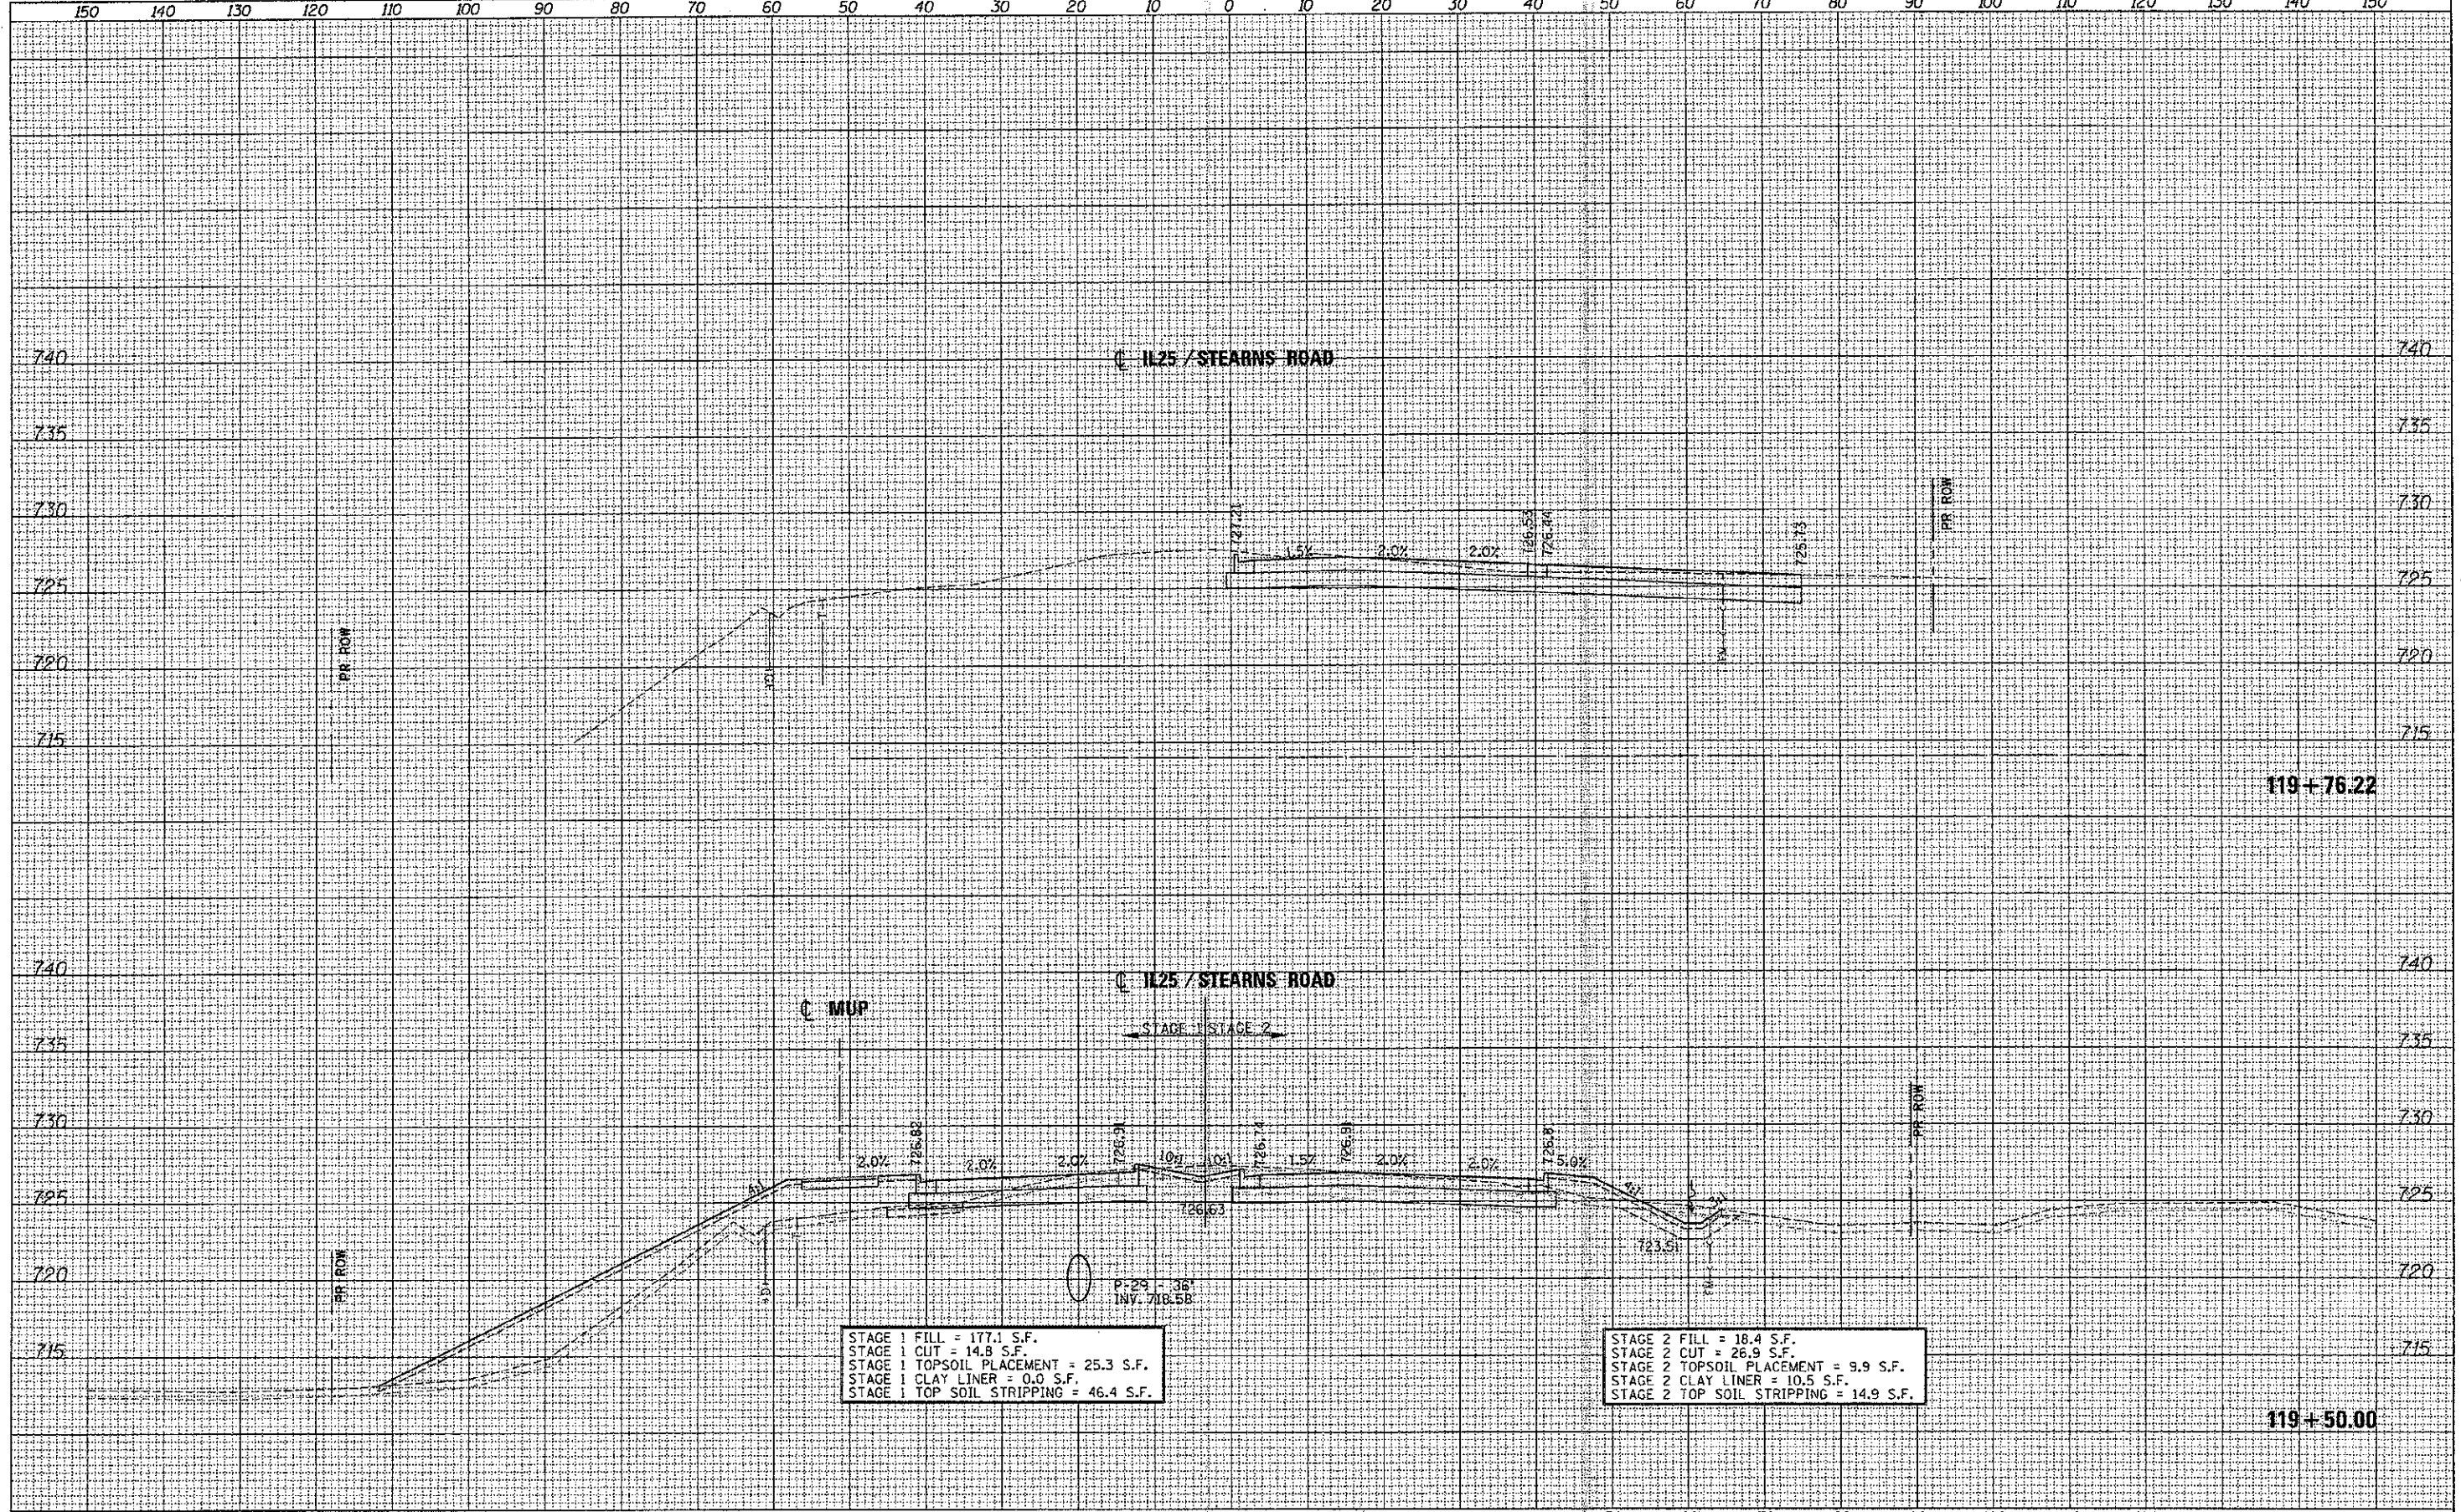

FILE NAME = ... \D163598-3A1L255TNS-rsec.dgn	DESIGNED - AFS	REVISED -		STATE OF ILLINOIS DIVISION OF TRANSPORTATION	CROSS SECTIONS IL 25/STEARNS RD	F.A.P. RTE.	SECTION	COUNTY	TOTAL SHEETS	SHEET NO.
USER NAME = tblank	DRAWN - TMB	REVISED -				361	06-00214-18-RP	KANE	451	374
PLOT DATE = 1/17/2013	CHECKED - JMM	REVISED -				CONTRACT NO. 63598				
DATE - 01/18/2013	REVISOR -	REVISED -				ILLINOIS FED. AID PROJECT				

SCALE: H 1"=10', V 1"=5' SHEET NO. 17 OF 43 SHEETS STA. 119+50.00 TO STA. 119+76.22