


DATE	BY
DESIGNED	BY
DRAWN	BY
CHECKED	BY
DATE	BY

DATE	BY
DESIGNED	BY
DRAWN	BY
CHECKED	BY
DATE	BY

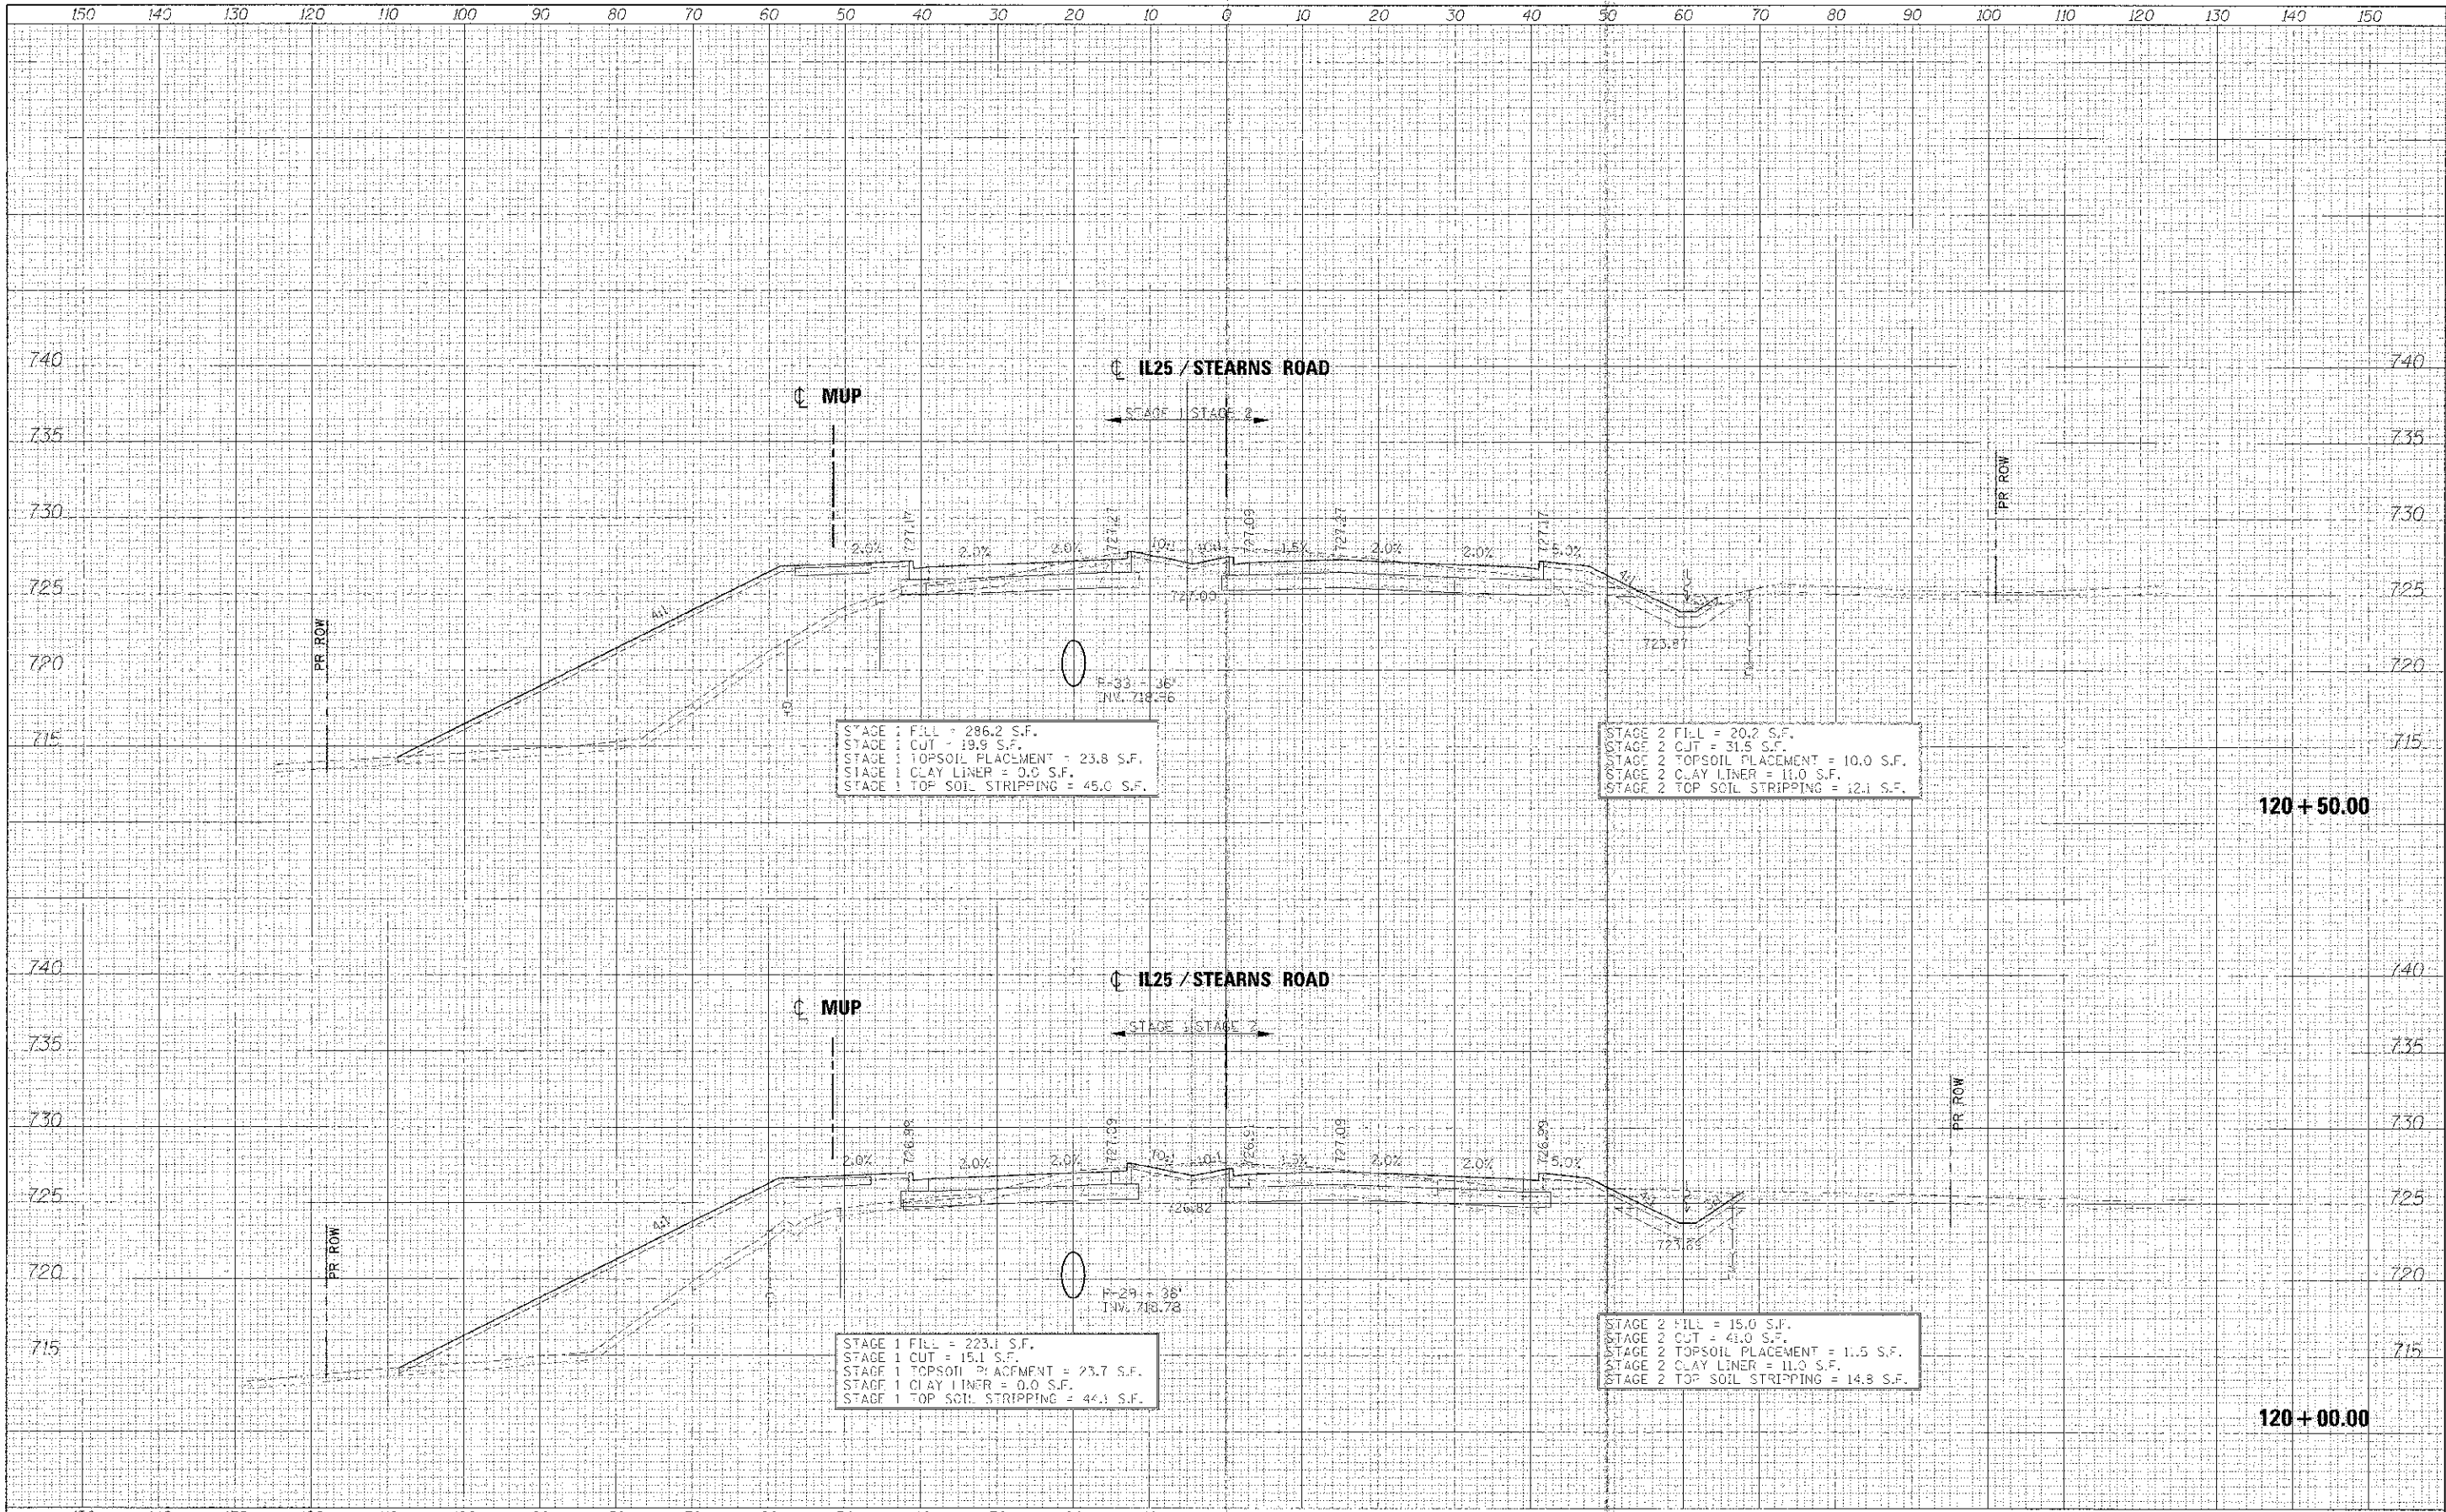

FILE NAME	DESIGNED	REVISED
USER NAME	DRAWN	REVISED
PLOT DATE	CHECKED	REVISED
	DATE	REVISED

DESIGNED	AFS	REVISED	-
DRAWN	TMB	REVISED	-
CHECKED	JMM	REVISED	-
DATE	01/18/2013	REVISED	-



**STATE OF ILLINOIS
DIVISION OF TRANSPORTATION**

**CROSS SECTIONS
IL 25/STEARNS RD**

SECTION	COUNT	TOTAL SHEET SHEETS NO.
06-00214-18-RP	451	375
CONTRACT NO.		63598

SCALE: H 1"=10', V 1"=5' SHEET NO. 18 OF 43 SHEETS STA. 120+00.00 TO STA. 120+50.00

ILLINOIS FED. AID PROJECT