


DATE	
BY	
REVISIONS	
NO.	
DATE	
BY	
REVISIONS	
NO.	
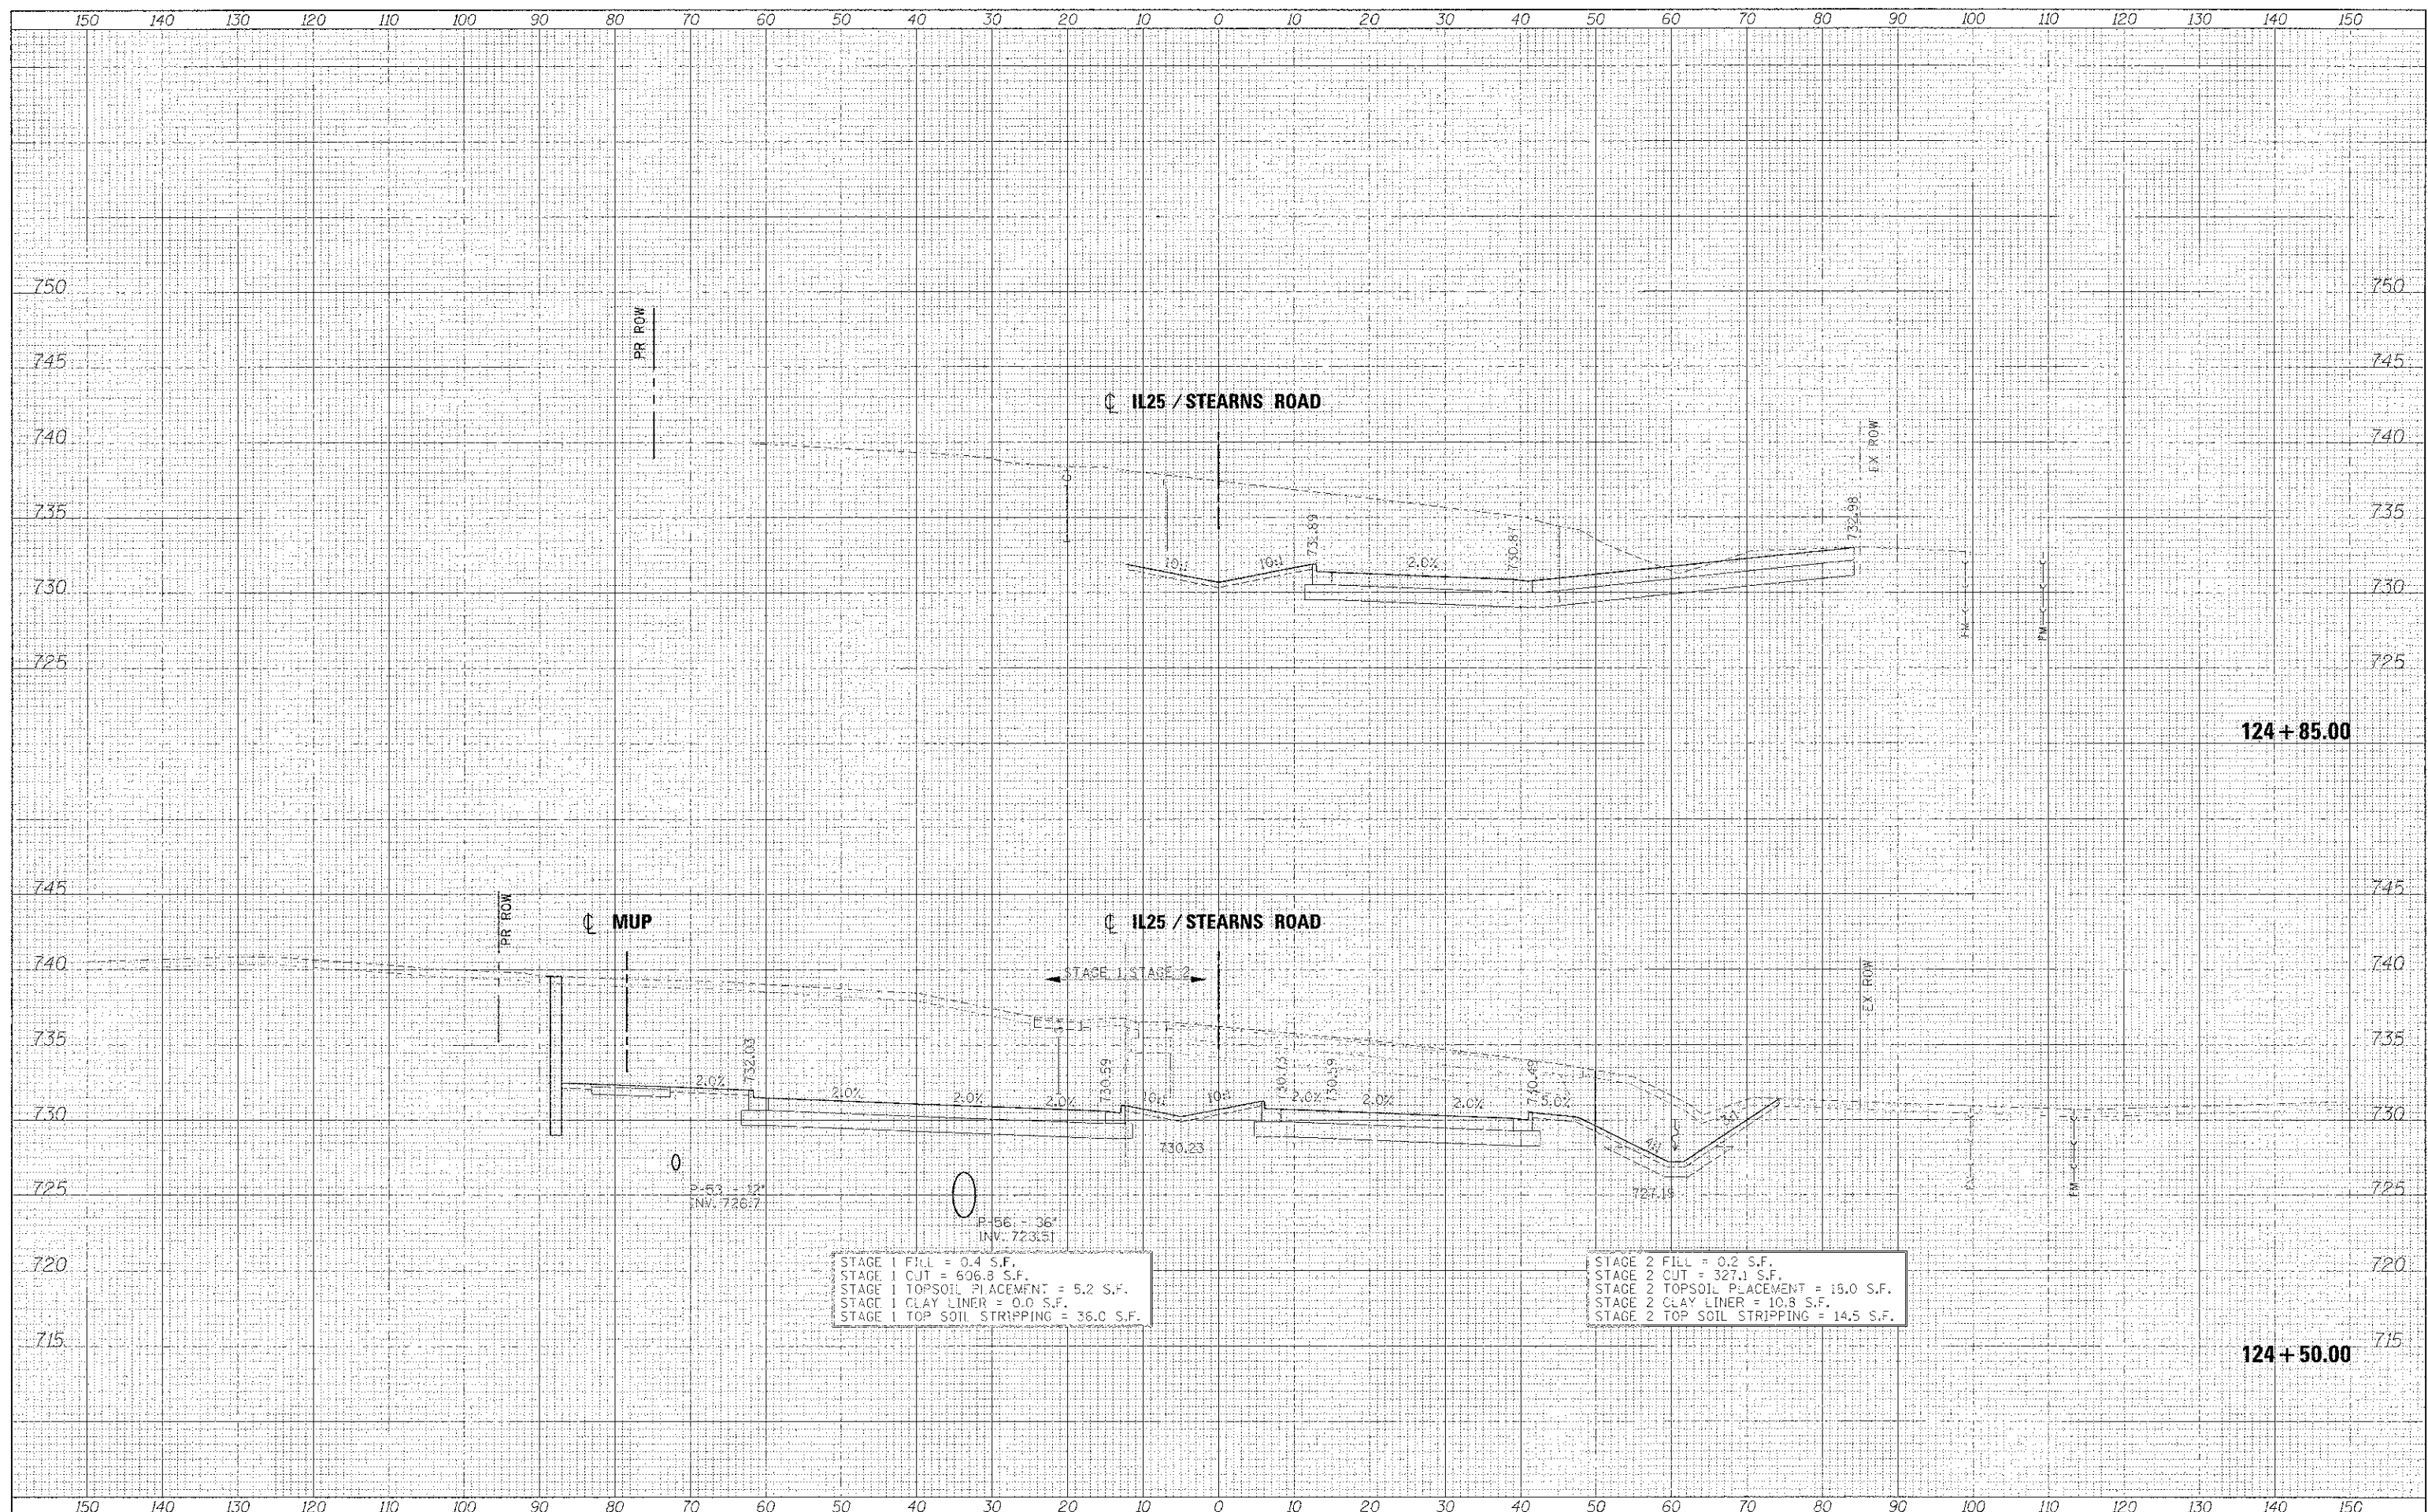

STAGE 1 FILL = 0.4 S.F.
 STAGE 1 CUT = 606.8 S.F.
 STAGE 1 TOPSOIL PLACEMENT = 5.2 S.F.
 STAGE 1 CLAY LINER = 0.0 S.F.
 STAGE 1 TOP SOIL STRIPPING = 36.0 S.F.

STAGE 2 FILL = 0.2 S.F.
 STAGE 2 CUT = 327.1 S.F.
 STAGE 2 TOPSOIL PLACEMENT = 15.0 S.F.
 STAGE 2 CLAY LINER = 10.8 S.F.
 STAGE 2 TOP SOIL STRIPPING = 14.5 S.F.

FILE NAME	DESIGNED - AFS	REVISED -
...ND160398-3AIL2557NS-xaac.rvt	DRAWN - TMB	REVISED -
USER NAME = tplans	CHECKED - JMM	REVISED -
PLOT DATE = 1/17/2013	DATE - 01/18/2013	REVISED -



STATE OF ILLINOIS
 DIVISION OF TRANSPORTATION

CROSS SECTIONS
 IL 25/STEARNS RD

SCALE: H 1"=10', V 1"=5' SHEET NO. 22 OF 43 SHEETS STA. 124+50.00 TO STA. 124+85.00

F.A.P. RTE.	SECTION	COUNTY	TOTAL SHEETS	SHEET NO.
361	06-00214-18-RP	KANE	451	379
				CONTRACT NO. 63598
ILLINOIS FED. AID PROJECT				