


DATE	
BY	
REVISED	
DESIGNED	
DRAWN	
CHECKED	
DATE	

DATE	
BY	
REVISED	
DESIGNED	
DRAWN	
CHECKED	
DATE	

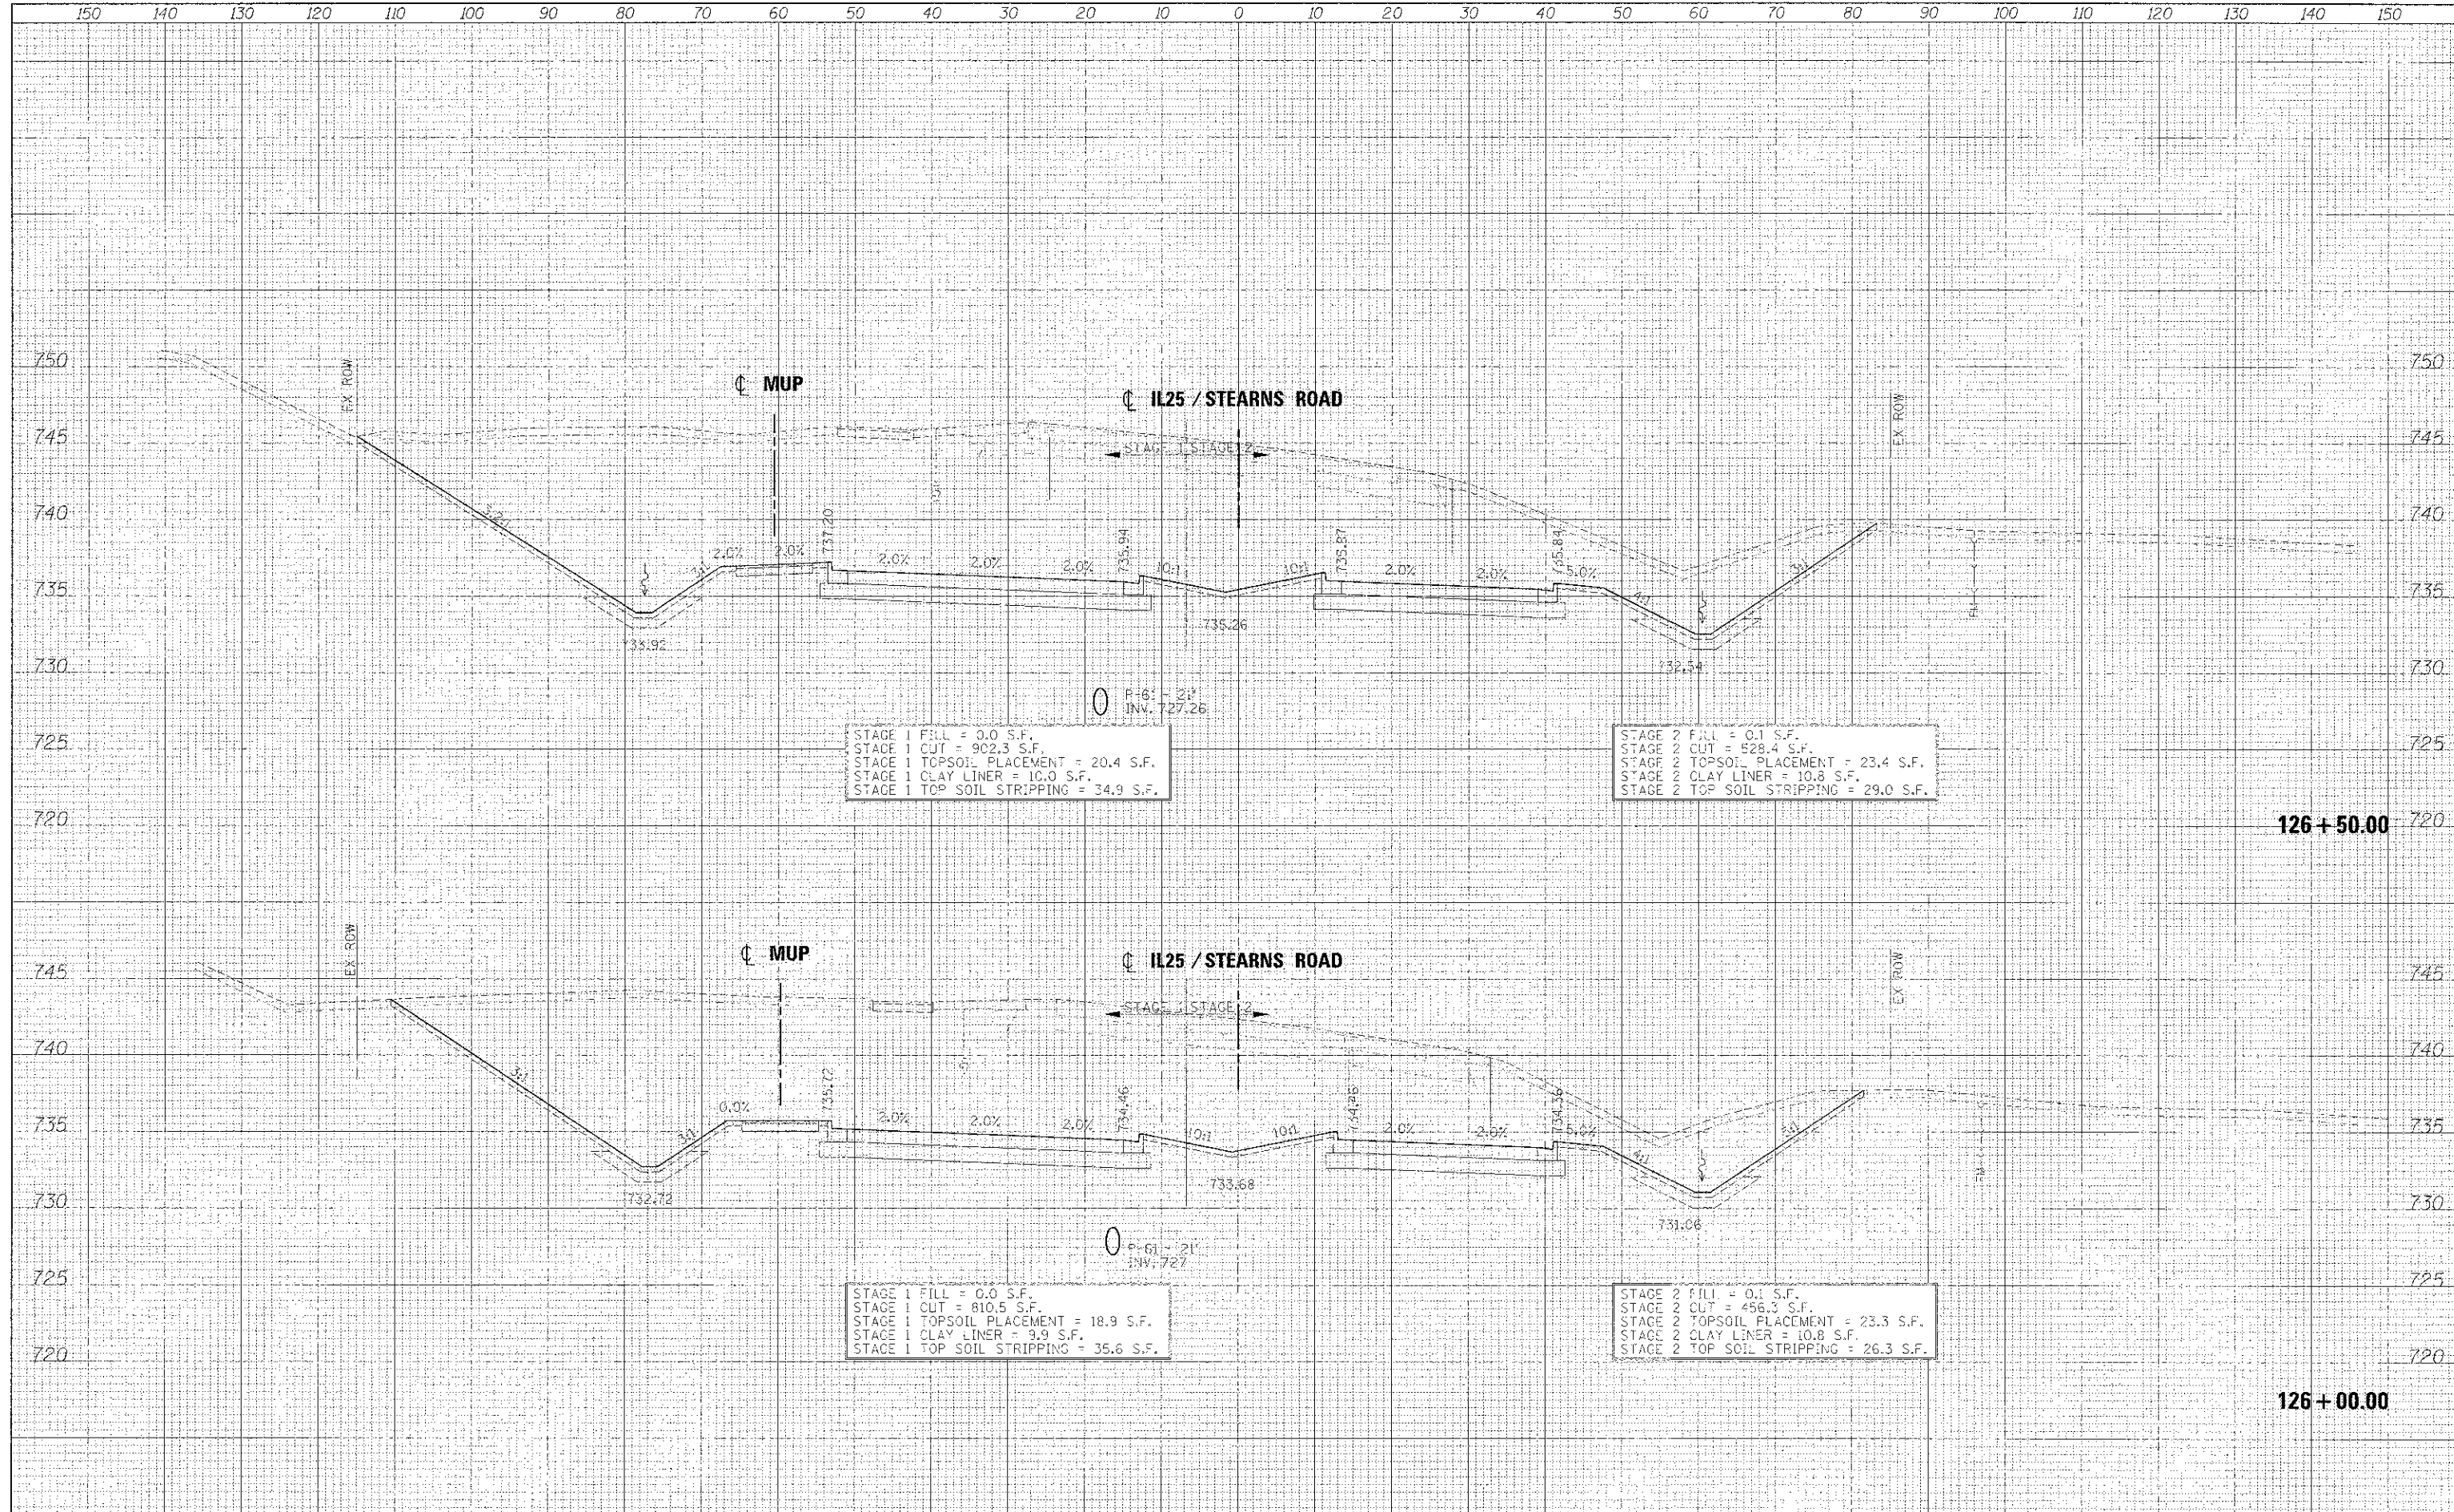

FILE NAME	DESIGNED - AFS	REVISED
... \AD\63598-06\ILL25STNS-xxxx.dgn	DRAWN - TMB	REVISED
USER NAME = tblank	CHECKED - JMM	REVISED
PLT DATE = 1/17/2013	DATE - 01/18/2013	REVISED



STATE OF ILLINOIS
DIVISION OF TRANSPORTATION

CROSS SECTIONS
IL 25/STEARNS RD

F.A.P. RTE.	SECTION	COUNTY	TOTAL SHEETS
361	06-00214-18-RP	KANE	451 / 381
			CONTRACT NO. 63598

SCALE: H 1"=10', V 1"=5' SHEET NO. 24 OF 43 SHEETS STA. 126+00.00 TO STA. 126+50.00

ILLINOIS FED. AID PROJECT