


DATE	5/1/13
DESIGNED	AFS
DRAWN	TMB
CHECKED	JMM
DATE	01/18/2013

DATE	5/1/13
DESIGNED	AFS
DRAWN	TMB
CHECKED	JMM
DATE	01/18/2013

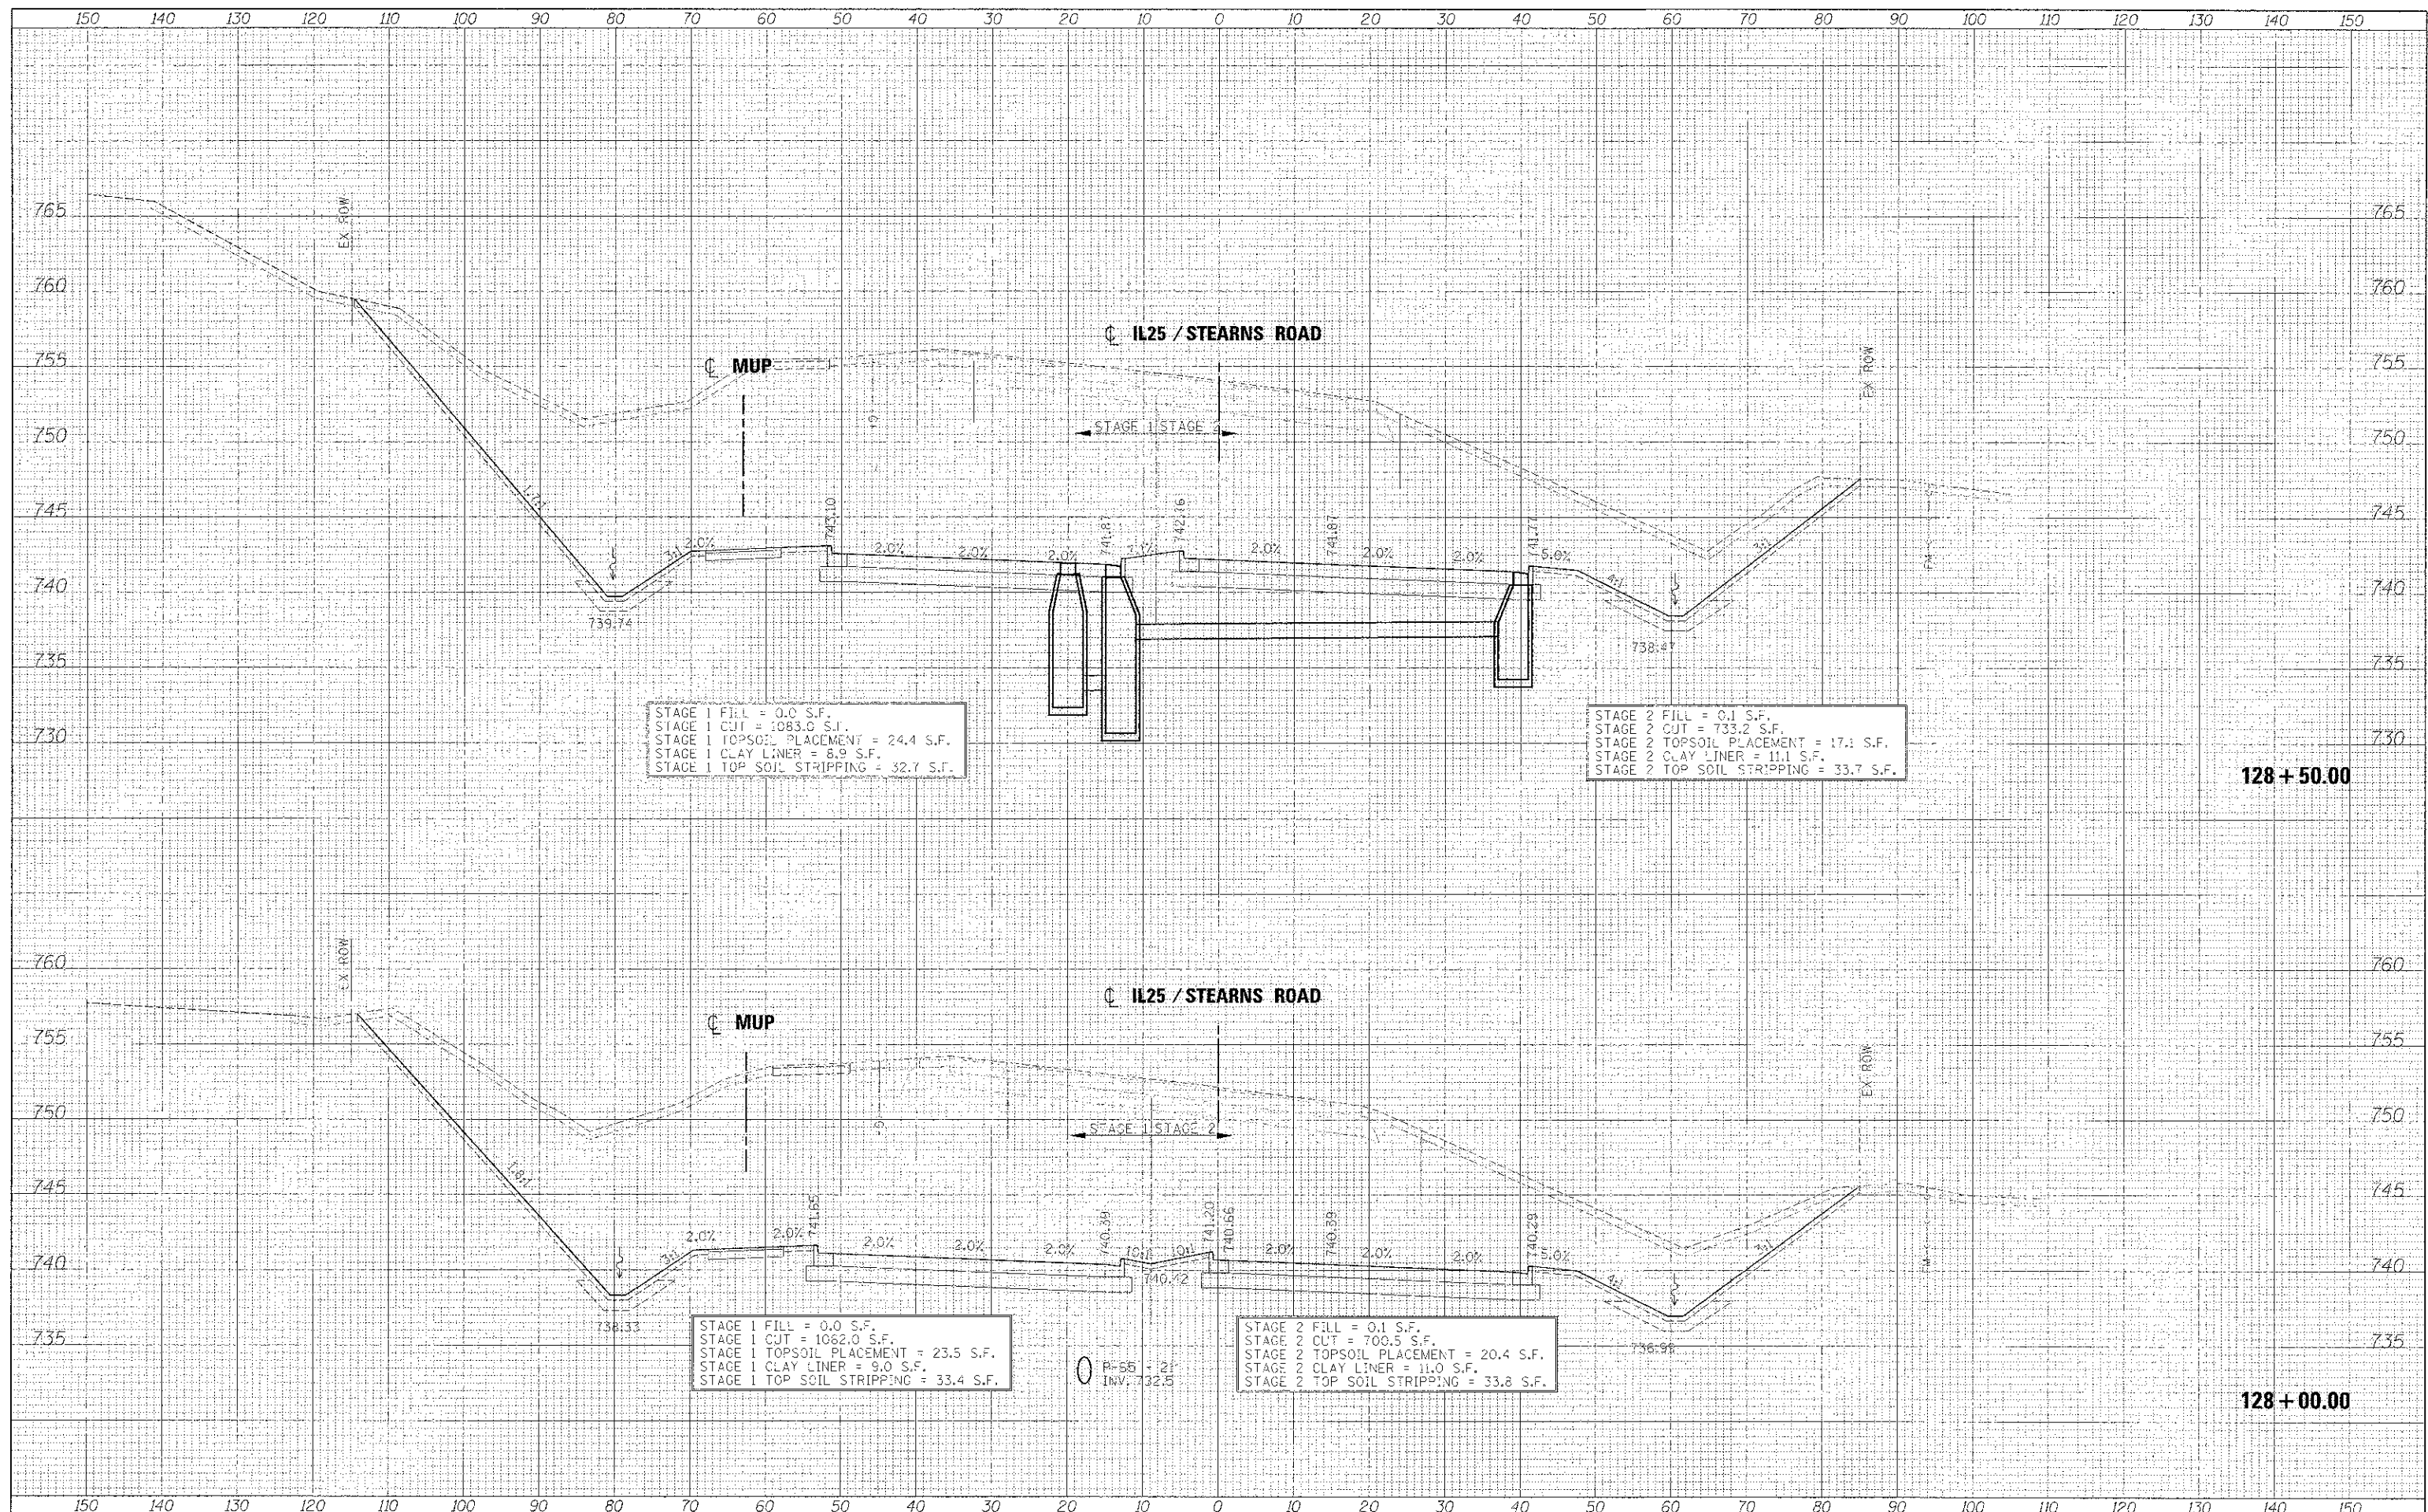

STAGE 1 FILL = 0.0 S.F.  
 STAGE 1 CUT = 1083.0 S.F.  
 STAGE 1 TOPSOIL PLACEMENT = 24.4 S.F.  
 STAGE 1 CLAY LINER = 8.9 S.F.  
 STAGE 1 TOP SOIL STRIPPING = 32.7 S.F.

STAGE 2 FILL = 0.1 S.F.  
 STAGE 2 CUT = 733.2 S.F.  
 STAGE 2 TOPSOIL PLACEMENT = 17.1 S.F.  
 STAGE 2 CLAY LINER = 11.1 S.F.  
 STAGE 2 TOP SOIL STRIPPING = 33.7 S.F.

STAGE 1 FILL = 0.0 S.F.  
 STAGE 1 CUT = 1062.0 S.F.  
 STAGE 1 TOPSOIL PLACEMENT = 23.5 S.F.  
 STAGE 1 CLAY LINER = 9.0 S.F.  
 STAGE 1 TOP SOIL STRIPPING = 33.4 S.F.

STAGE 2 FILL = 0.1 S.F.  
 STAGE 2 CUT = 700.5 S.F.  
 STAGE 2 TOPSOIL PLACEMENT = 20.4 S.F.  
 STAGE 2 CLAY LINER = 11.0 S.F.  
 STAGE 2 TOP SOIL STRIPPING = 33.8 S.F.

FILE NAME	DESIGNED - AFS	REVISED
...N1163598-341.253745-ras.dgn	DRAWN - TMB	REVISED
USER NAME - rslava	CHECKED - JMM	REVISED
PLT DATE - 1/17/2013	DATE - 01/18/2013	REVISED



STATE OF ILLINOIS  
 DIVISION OF TRANSPORTATION

CROSS SECTIONS  
 IL 25/STEARNS RD

SCALE: H 1"=10', V 1"=5' SHEET NO. 26 OF 43 SHEETS STA. 128+00.00 TO STA. 128+50.00

F.A.P. R.T.E.	SECTION	COUNTY	TOTAL SHEET NO.
361	06-00214-16-RP	KANE	451 383
			CONTRACT NO. 63598

ILLINOIS FED. AID PROJECT