


DATE	BY	DATE
DESIGNED	AFS	REVISION
DRAWN	TMB	REVISION
CHECKED	JMM	REVISION
DATE	01/18/2015	REVISION

DATE	BY	DATE
DESIGNED	AFS	REVISION
DRAWN	TMB	REVISION
CHECKED	JMM	REVISION
DATE	01/18/2015	REVISION

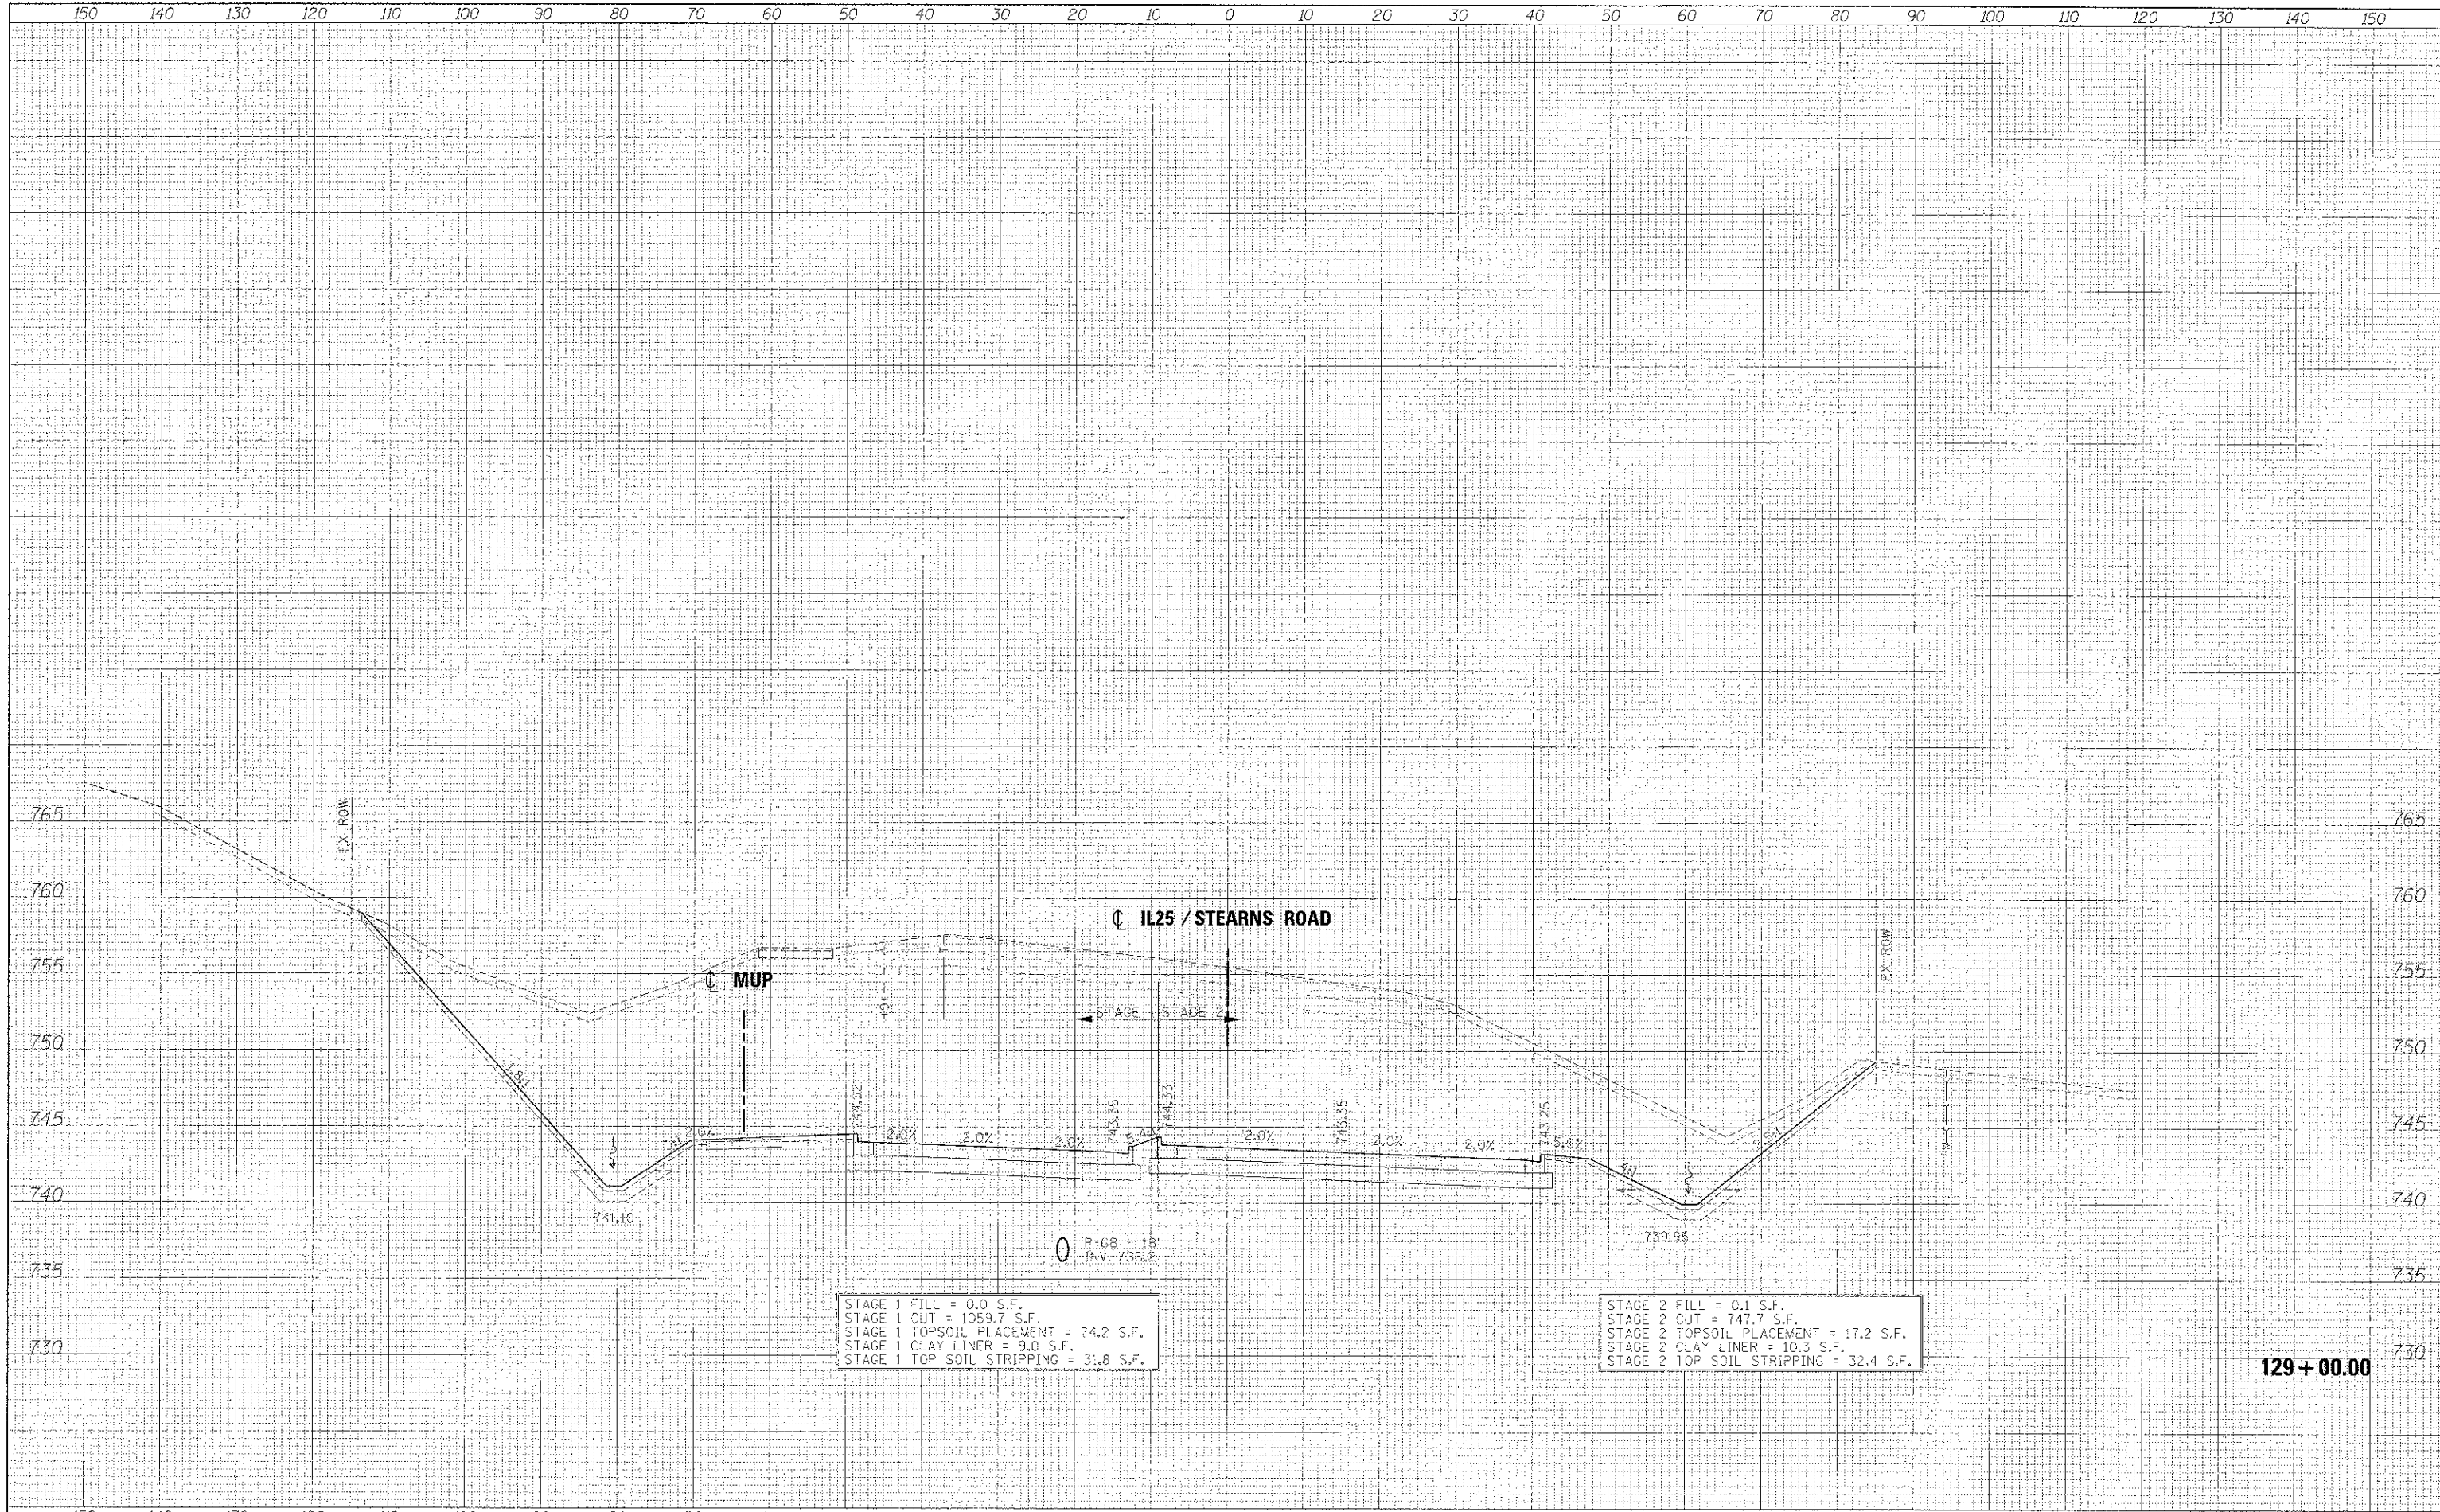

STAGE 1 FILL = 0.0 S.F.  
 STAGE 1 CUT = 1059.7 S.F.  
 STAGE 1 TOPSOIL PLACEMENT = 24.2 S.F.  
 STAGE 1 CLAY LINER = 9.0 S.F.  
 STAGE 1 TOP SOIL STRIPPING = 31.8 S.F.

STAGE 2 FILL = 0.1 S.F.  
 STAGE 2 CUT = 747.7 S.F.  
 STAGE 2 TOPSOIL PLACEMENT = 17.2 S.F.  
 STAGE 2 CLAY LINER = 10.3 S.F.  
 STAGE 2 TOP SOIL STRIPPING = 32.4 S.F.

FILE NAME	DESIGNED	AFS	REVISION
...ND163590-341.255-NS-xssd.rgn	DRAWN	TMB	REVISION
USER NAME	CHECKED	JMM	REVISION
PLOT DATE	DATE	01/18/2015	REVISION

DATE	BY	DATE
DESIGNED	AFS	REVISION
DRAWN	TMB	REVISION
CHECKED	JMM	REVISION
DATE	01/18/2015	REVISION



STATE OF ILLINOIS  
 DIVISION OF TRANSPORTATION

CROSS SECTIONS  
 IL 25/STEARNS RD

SCALE: H 1"=10', V 1"=5' SHEET NO. 27 OF 43 SHEETS STA. 129+00.00 TO STA. 129+00.00

F.A.P. RIE.	SECTION	COUNTY	TOTAL SHEETS	SHEET NO.
361	06-00214-18-RP	KANE	45	384
CONTRACT NO. 63598			ILLINOIS FED. AID PROJECT	