


DATE	
BY	
REVISIONS	
NO.	
DATE	
BY	
REVISIONS	
NO.	
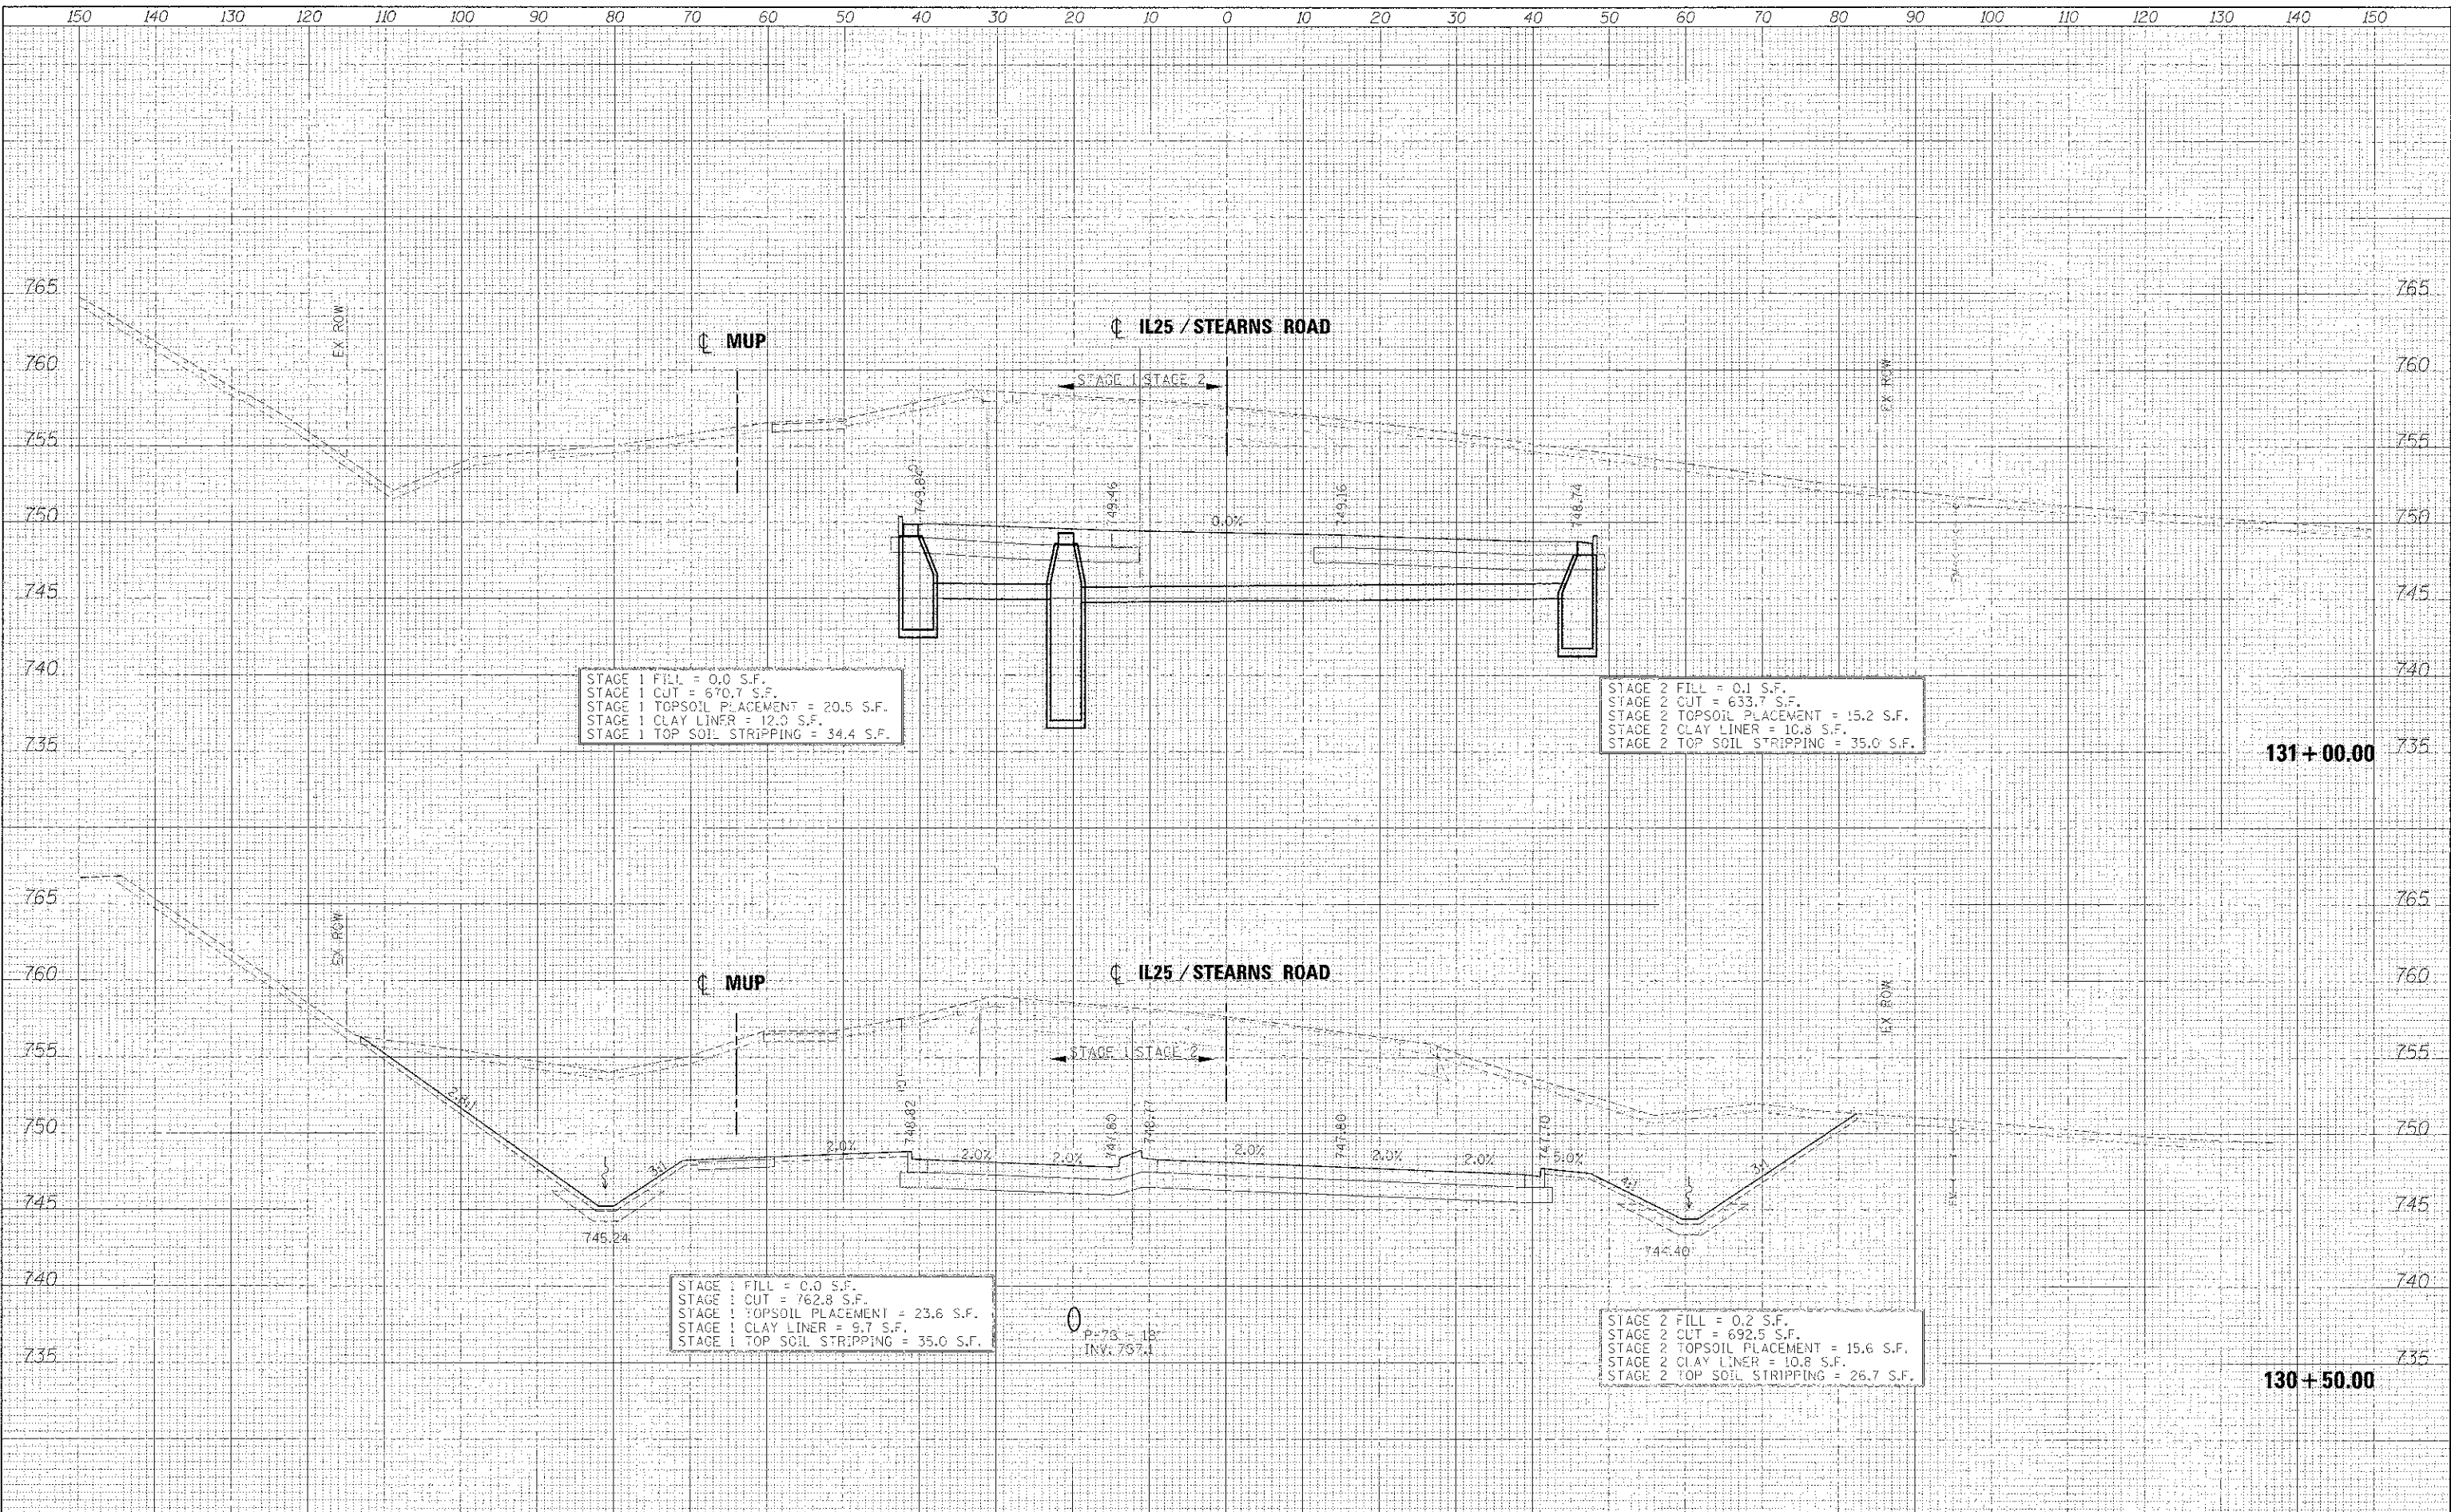

STAGE 1 FILL = 0.0 S.F.
 STAGE 1 CUT = 670.7 S.F.
 STAGE 1 TOPSOIL PLACEMENT = 20.5 S.F.
 STAGE 1 CLAY LINER = 12.3 S.F.
 STAGE 1 TOP SOIL STRIPPING = 34.4 S.F.

STAGE 2 FILL = 0.1 S.F.
 STAGE 2 CUT = 633.7 S.F.
 STAGE 2 TOPSOIL PLACEMENT = 15.2 S.F.
 STAGE 2 CLAY LINER = 10.8 S.F.
 STAGE 2 TOP SOIL STRIPPING = 35.0 S.F.

STAGE 1 FILL = 0.0 S.F.
 STAGE 1 CUT = 762.8 S.F.
 STAGE 1 TOPSOIL PLACEMENT = 23.6 S.F.
 STAGE 1 CLAY LINER = 9.7 S.F.
 STAGE 1 TOP SOIL STRIPPING = 35.0 S.F.

STAGE 2 FILL = 0.2 S.F.
 STAGE 2 CUT = 692.5 S.F.
 STAGE 2 TOPSOIL PLACEMENT = 15.6 S.F.
 STAGE 2 CLAY LINER = 10.8 S.F.
 STAGE 2 TOP SOIL STRIPPING = 26.7 S.F.

MANHOLE
 P=78.15
 INV: 737.4

FILE NAME =	DESIGNED - AFS	REVISED
...11165098-34IL25STNS-xsec.dgn	DRAWN - TMS	REVISED
USPDI NAME = blank	CHECKED - JMM	REVISED
PLG: DATE = 1/17/2013	DATE - 01/18/2013	REVISED



STATE OF ILLINOIS
 DIVISION OF TRANSPORTATION

CROSS SECTIONS
 IL 25/STEARNS RD

SCALE: H 1"=10', V 1"=5' SHEET NO. 29 OF 43 SHEETS STA. 130+50.00 TO STA. 131+00.00

F.A.P. RTE.	SECTION	COUNTY	TOTAL SHEET NO.
36	06-00214-18-RP	KANE	451 / 386
			CONTRACT NO. 63598
ILLINOIS FED. AID PROJ. ECT			