


BY	DATE
DESIGNED	
DRAWN	
CHECKED	
DATE	

BY	DATE
DESIGNED	
DRAWN	
CHECKED	
DATE	

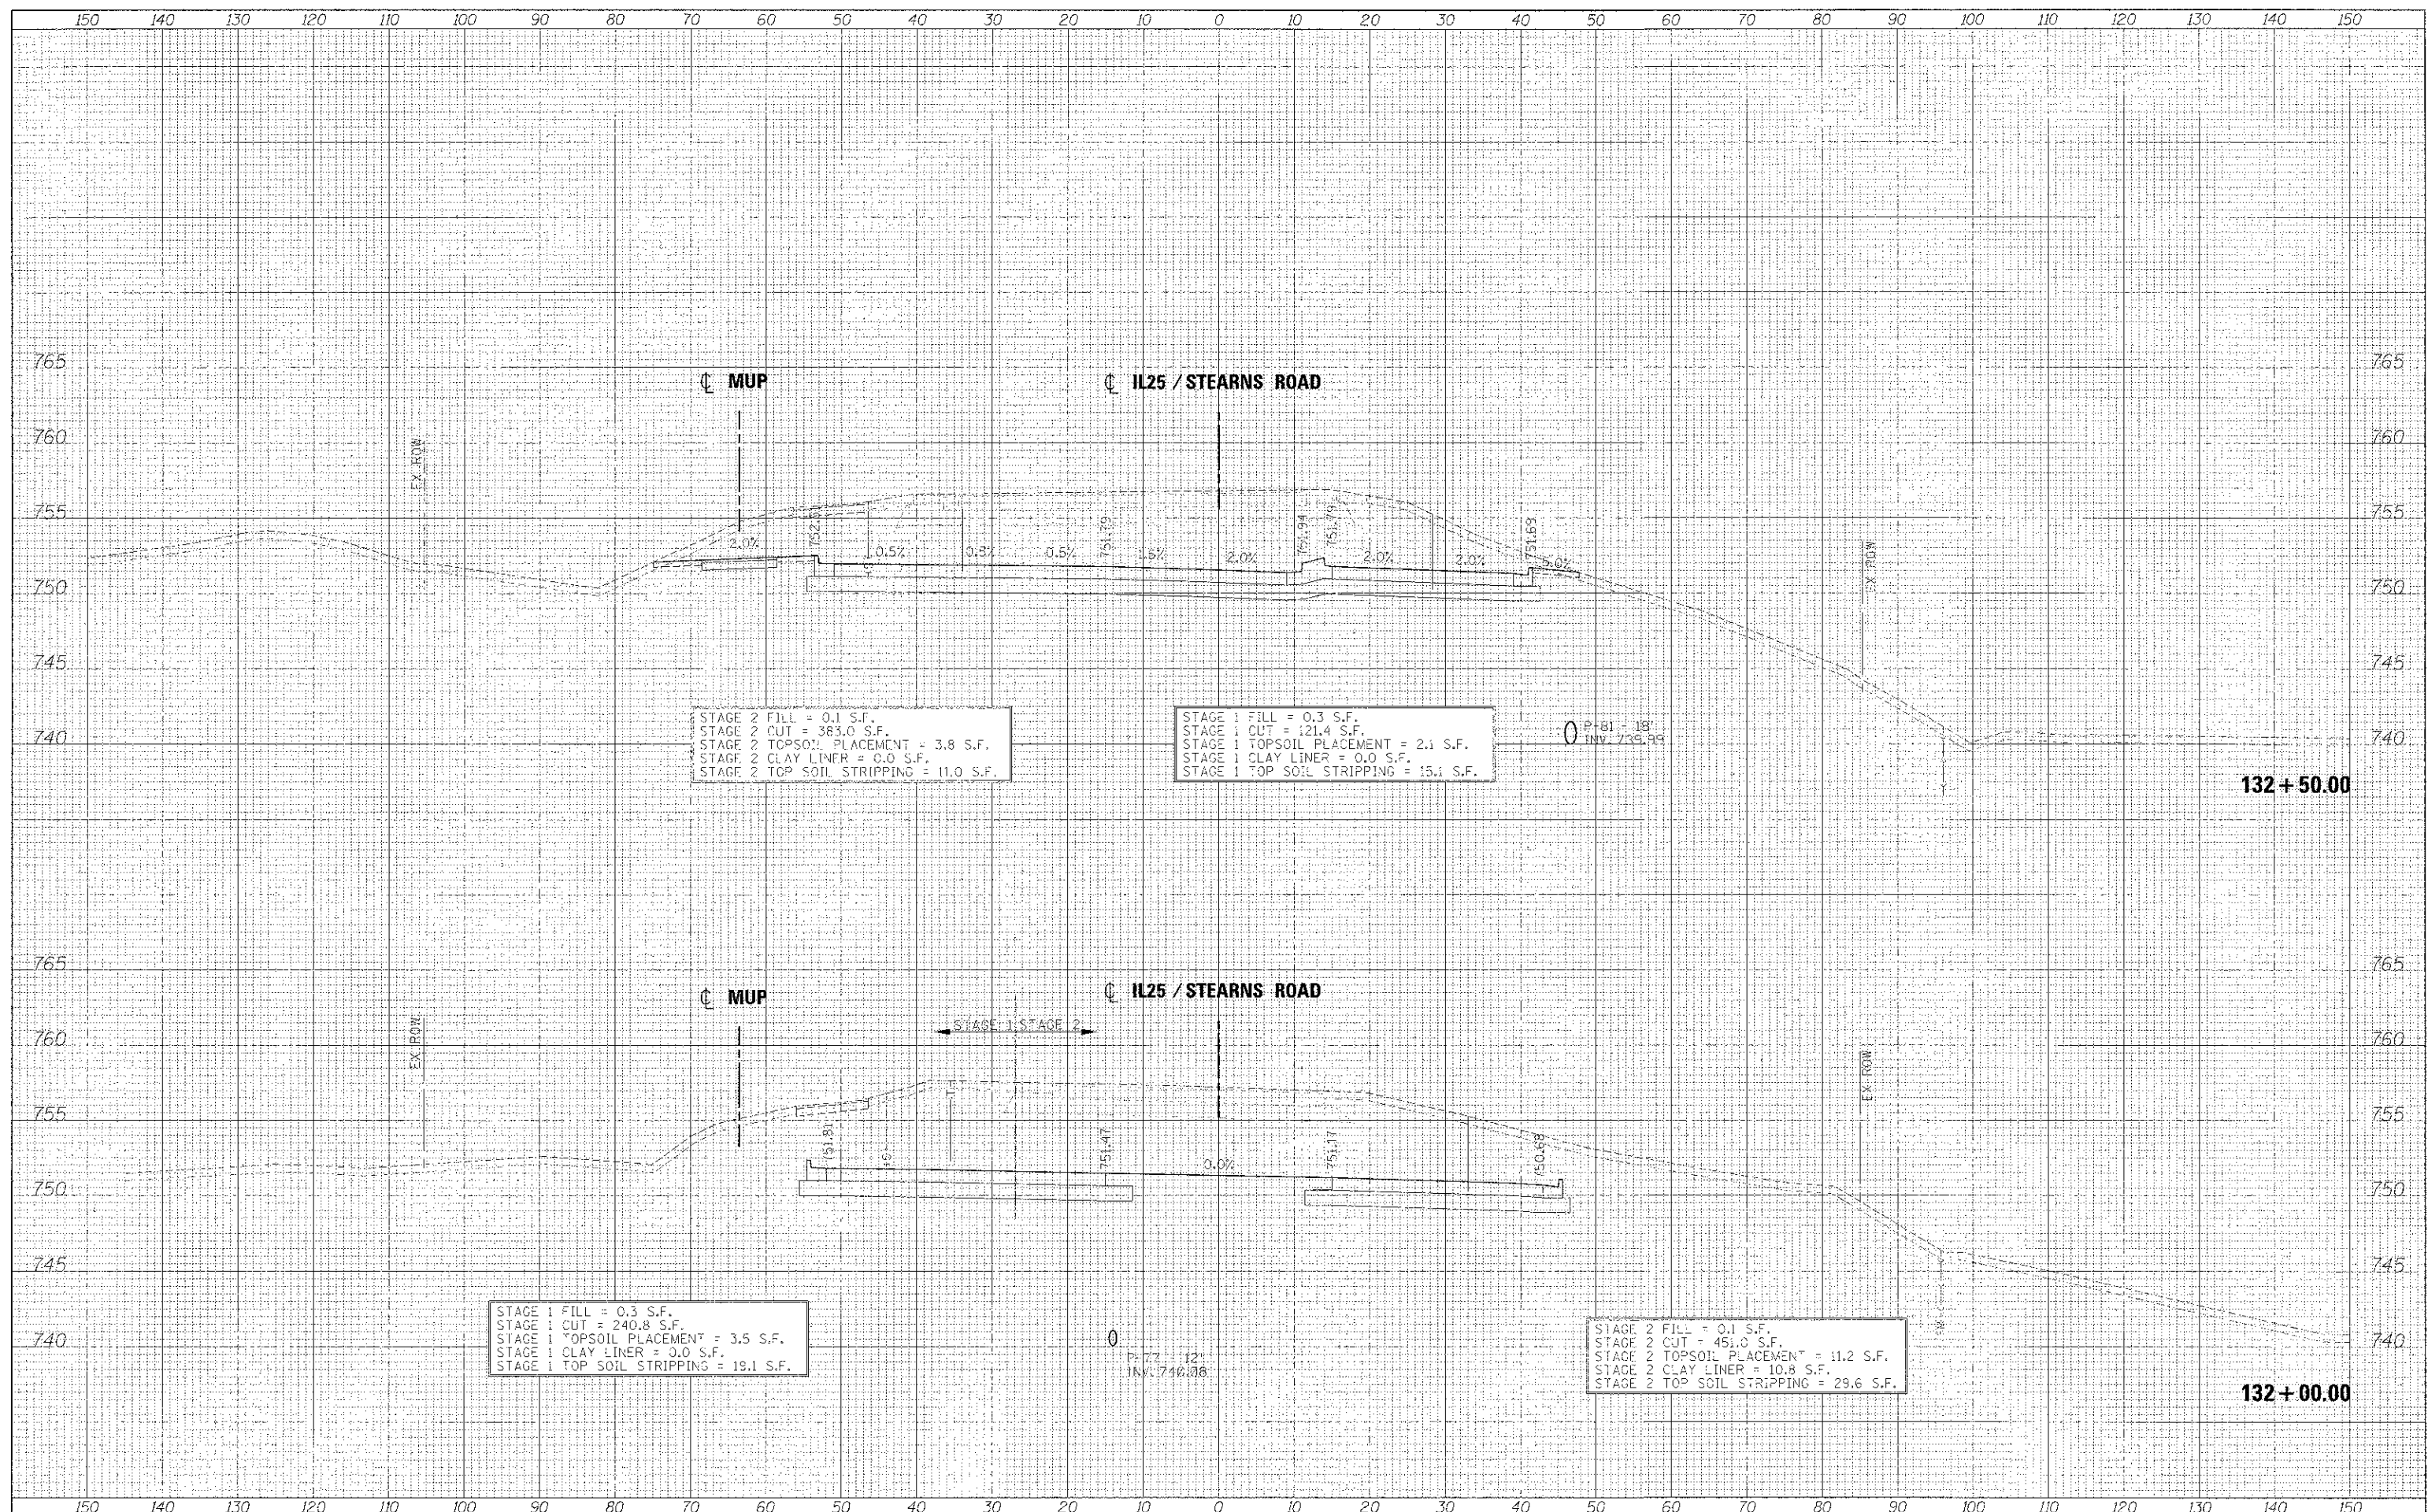

FILE NAME	DESIGNED - AFS	REVISED
...NDIG3596-301-2557NS-sser.dgn	DRAWN - TME	REVISED
USER NAME - stlank	CHECKED - JMM	REVISED
PLOT DATE - 1/11/2013	DATE - 01/18/2013	REVISED



STATE OF ILLINOIS
DIVISION OF TRANSPORTATION

CROSS SECTIONS
IL 25/STEARNS RD

SCALE: H 1"=10', V 1"=5' SHEET NO. 30 OF 43 SHEETS STA. 132+00.00 TO STA. 132+50.00

SECTION	COUNTY	TOTAL SHEETS	SHEET NO.
06-C0214-10-PP	KANE	451	387
CONTRACT NO. 63598			