


DATE	
BY	
FINAL SURVEY	
SURVEYED	
PLATE	
NOTE BOOK	
AREAS CHECKED	

DATE	
BY	
ORIGINAL SURVEY	
SURVEYED	
PLATE	
NOTE BOOK	
AREAS CHECKED	

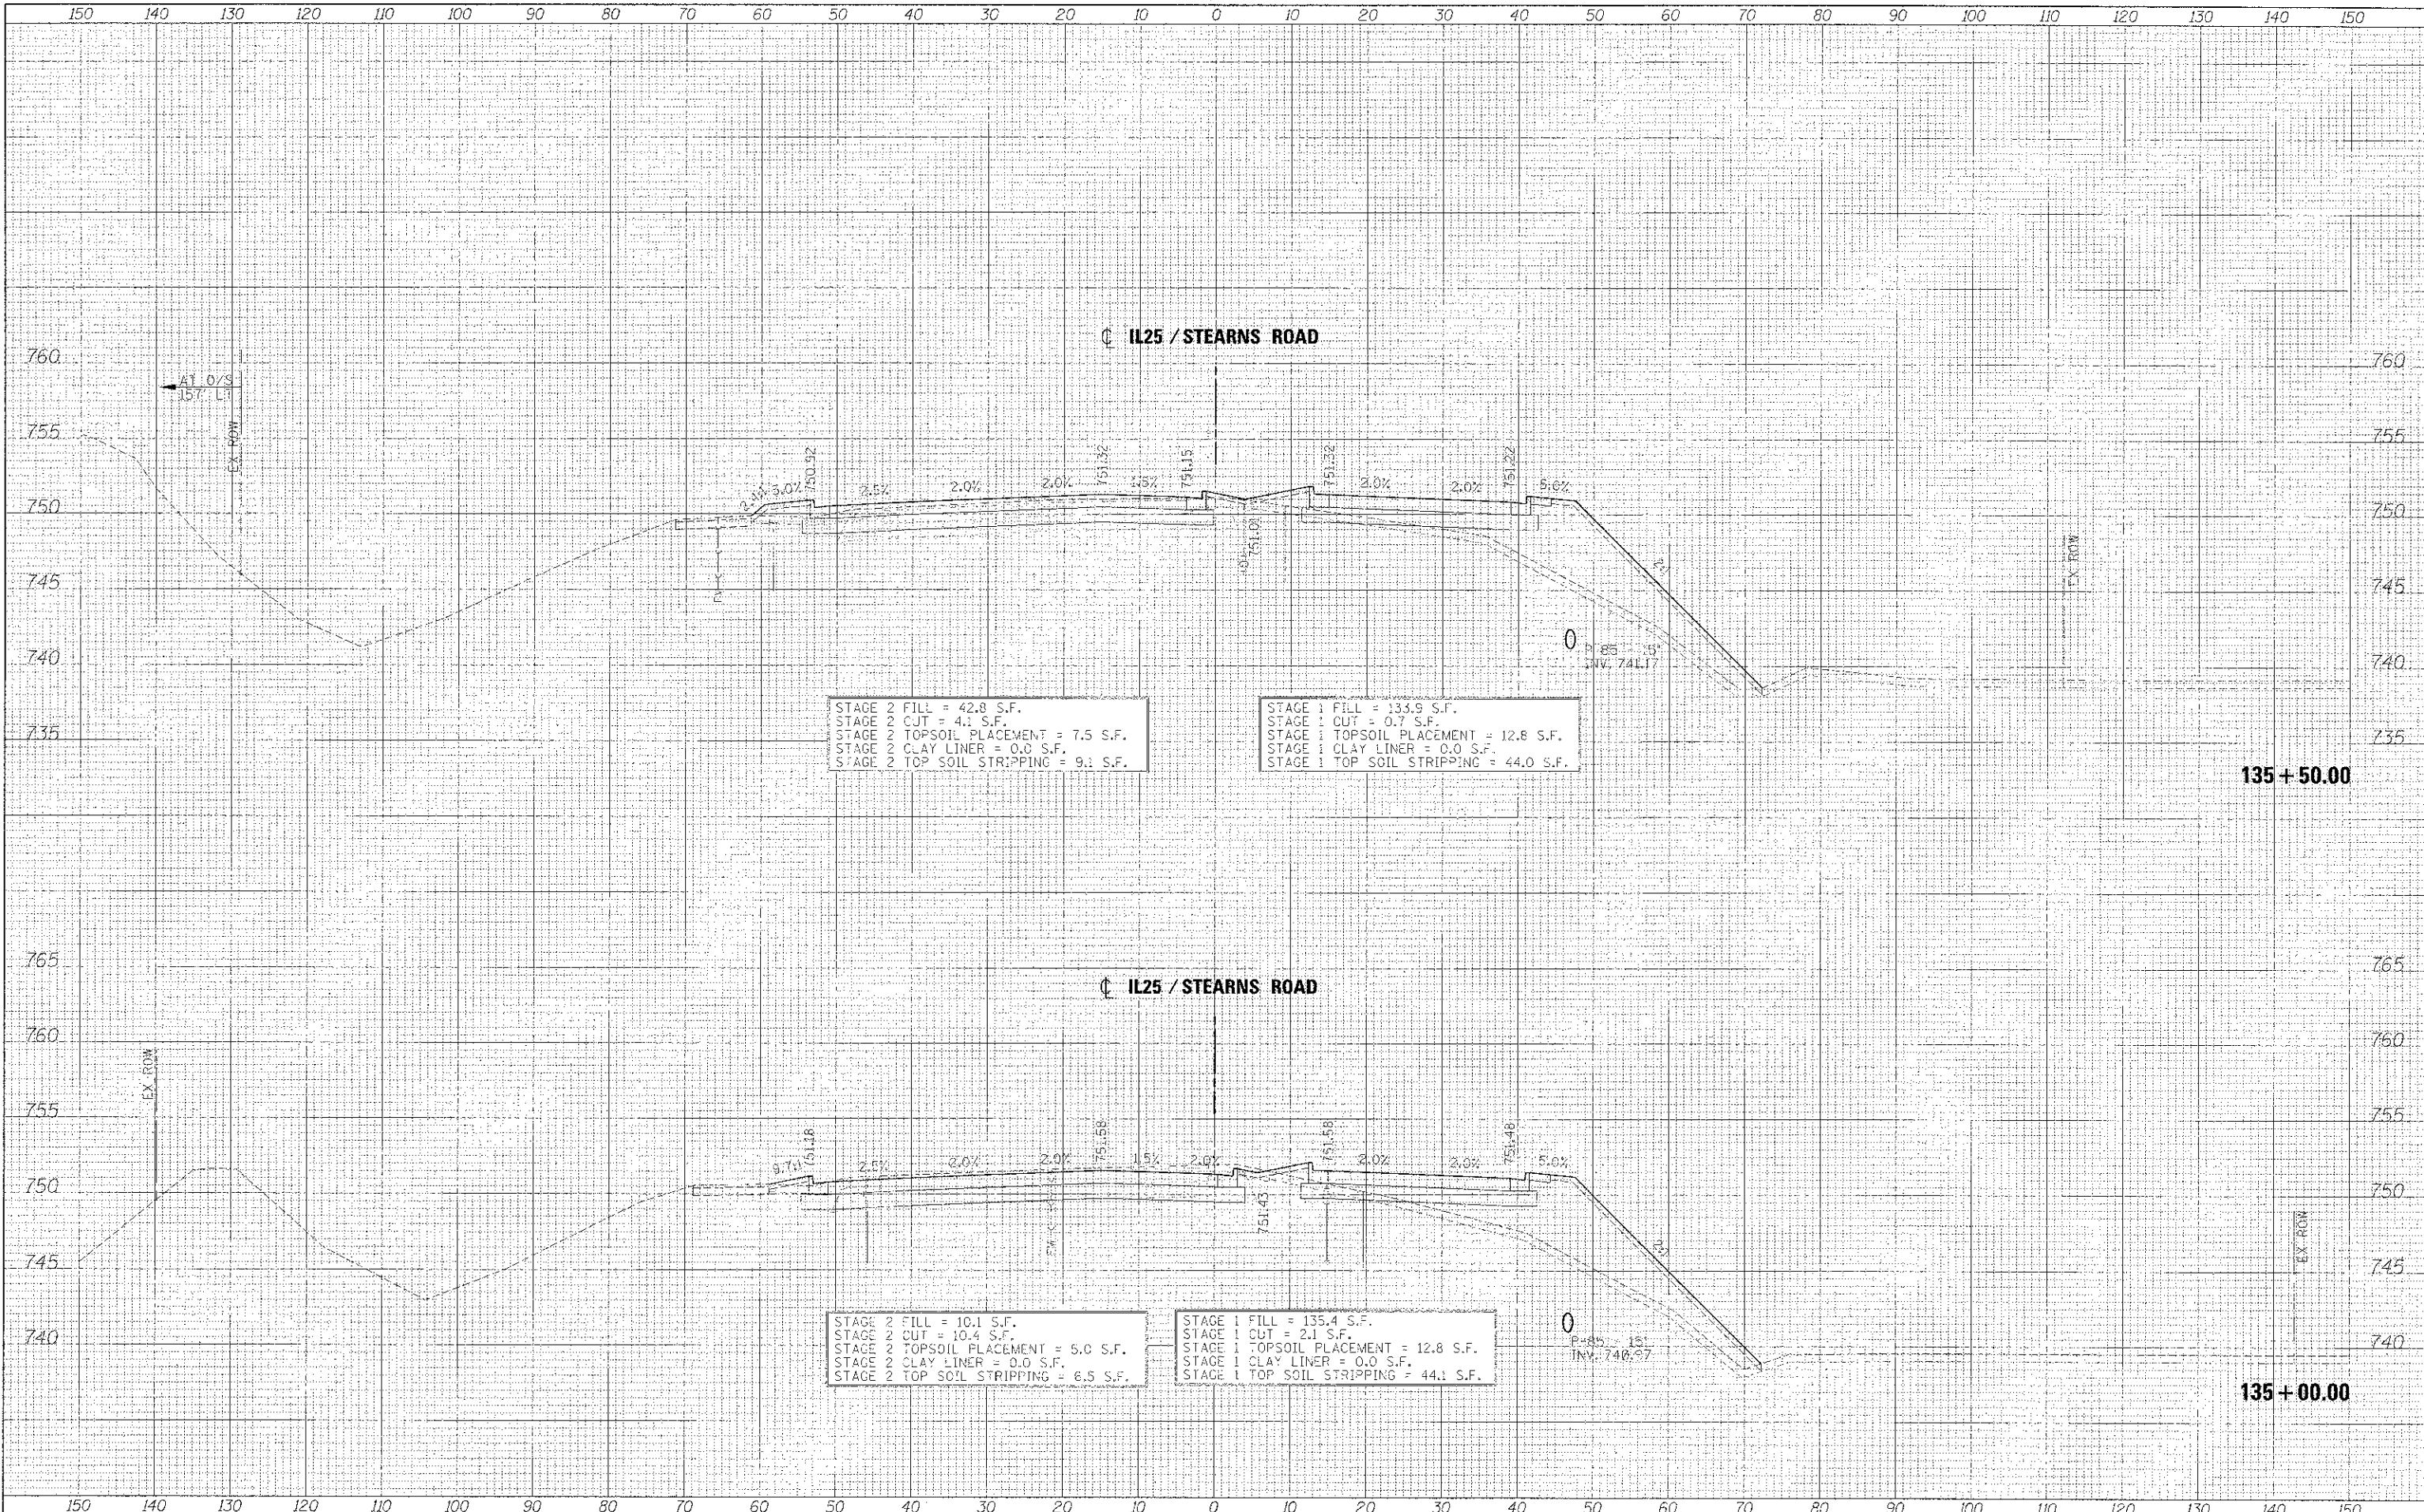

STAGE 2 FILL = 42.8 S.F.
 STAGE 2 CUT = 4.1 S.F.
 STAGE 2 TOPSOIL PLACEMENT = 7.5 S.F.
 STAGE 2 CLAY LINER = 0.0 S.F.
 STAGE 2 TOP SOIL STRIPPING = 9.1 S.F.

STAGE 1 FILL = 133.9 S.F.
 STAGE 1 CUT = 0.7 S.F.
 STAGE 1 TOPSOIL PLACEMENT = 12.8 S.F.
 STAGE 1 CLAY LINER = 0.0 S.F.
 STAGE 1 TOP SOIL STRIPPING = 44.0 S.F.

STAGE 2 FILL = 10.1 S.F.
 STAGE 2 CUT = 10.4 S.F.
 STAGE 2 TOPSOIL PLACEMENT = 5.0 S.F.
 STAGE 2 CLAY LINER = 0.0 S.F.
 STAGE 2 TOP SOIL STRIPPING = 6.5 S.F.

STAGE 1 FILL = 135.4 S.F.
 STAGE 1 CUT = 2.1 S.F.
 STAGE 1 TOPSOIL PLACEMENT = 12.8 S.F.
 STAGE 1 CLAY LINER = 0.0 S.F.
 STAGE 1 TOP SOIL STRIPPING = 44.1 S.F.

FILE NAME	DESIGNED	AFS	REVISED	-
...NDJ63898-341L25STNS.dwg	DRAWN	TMB	REVISED	-
JSR NAME = jslans	CHECKED	JMM	REVISED	-
PLOT DATE = 1/17/2013	DATE	01/18/2013	REVISED	-



STATE OF ILLINOIS
 DIVISION OF TRANSPORTATION

CROSS SECTIONS
 IL 25/STEARNS RD

SCALE: H 1"=10', V 1"=5' SHEET NO. 33 OF 43 SHEETS STA. 135+00.00 TO STA. 135+50.00

F.A.P. RTE.	SECTION	COUNTY	TOTAL SHEETS
361	06-00214-1B-RP	KANE	451 / 390
			CONTRACT NO. 63598
ILLINOIS FED. AID PROJECT			