


DATE	
BY	
CHECKED	
DESIGNED	
PROJECT	
SURVEY	
NO.	
AREAS CHECKED	
AREAS	
TEMPLATE	
NOTE BOOK	
NO.	
NO.	

DATE	
BY	
CHECKED	
DESIGNED	
PROJECT	
SURVEY	
NO.	
AREAS CHECKED	
AREAS	
TEMPLATE	
NOTE BOOK	
NO.	
NO.	

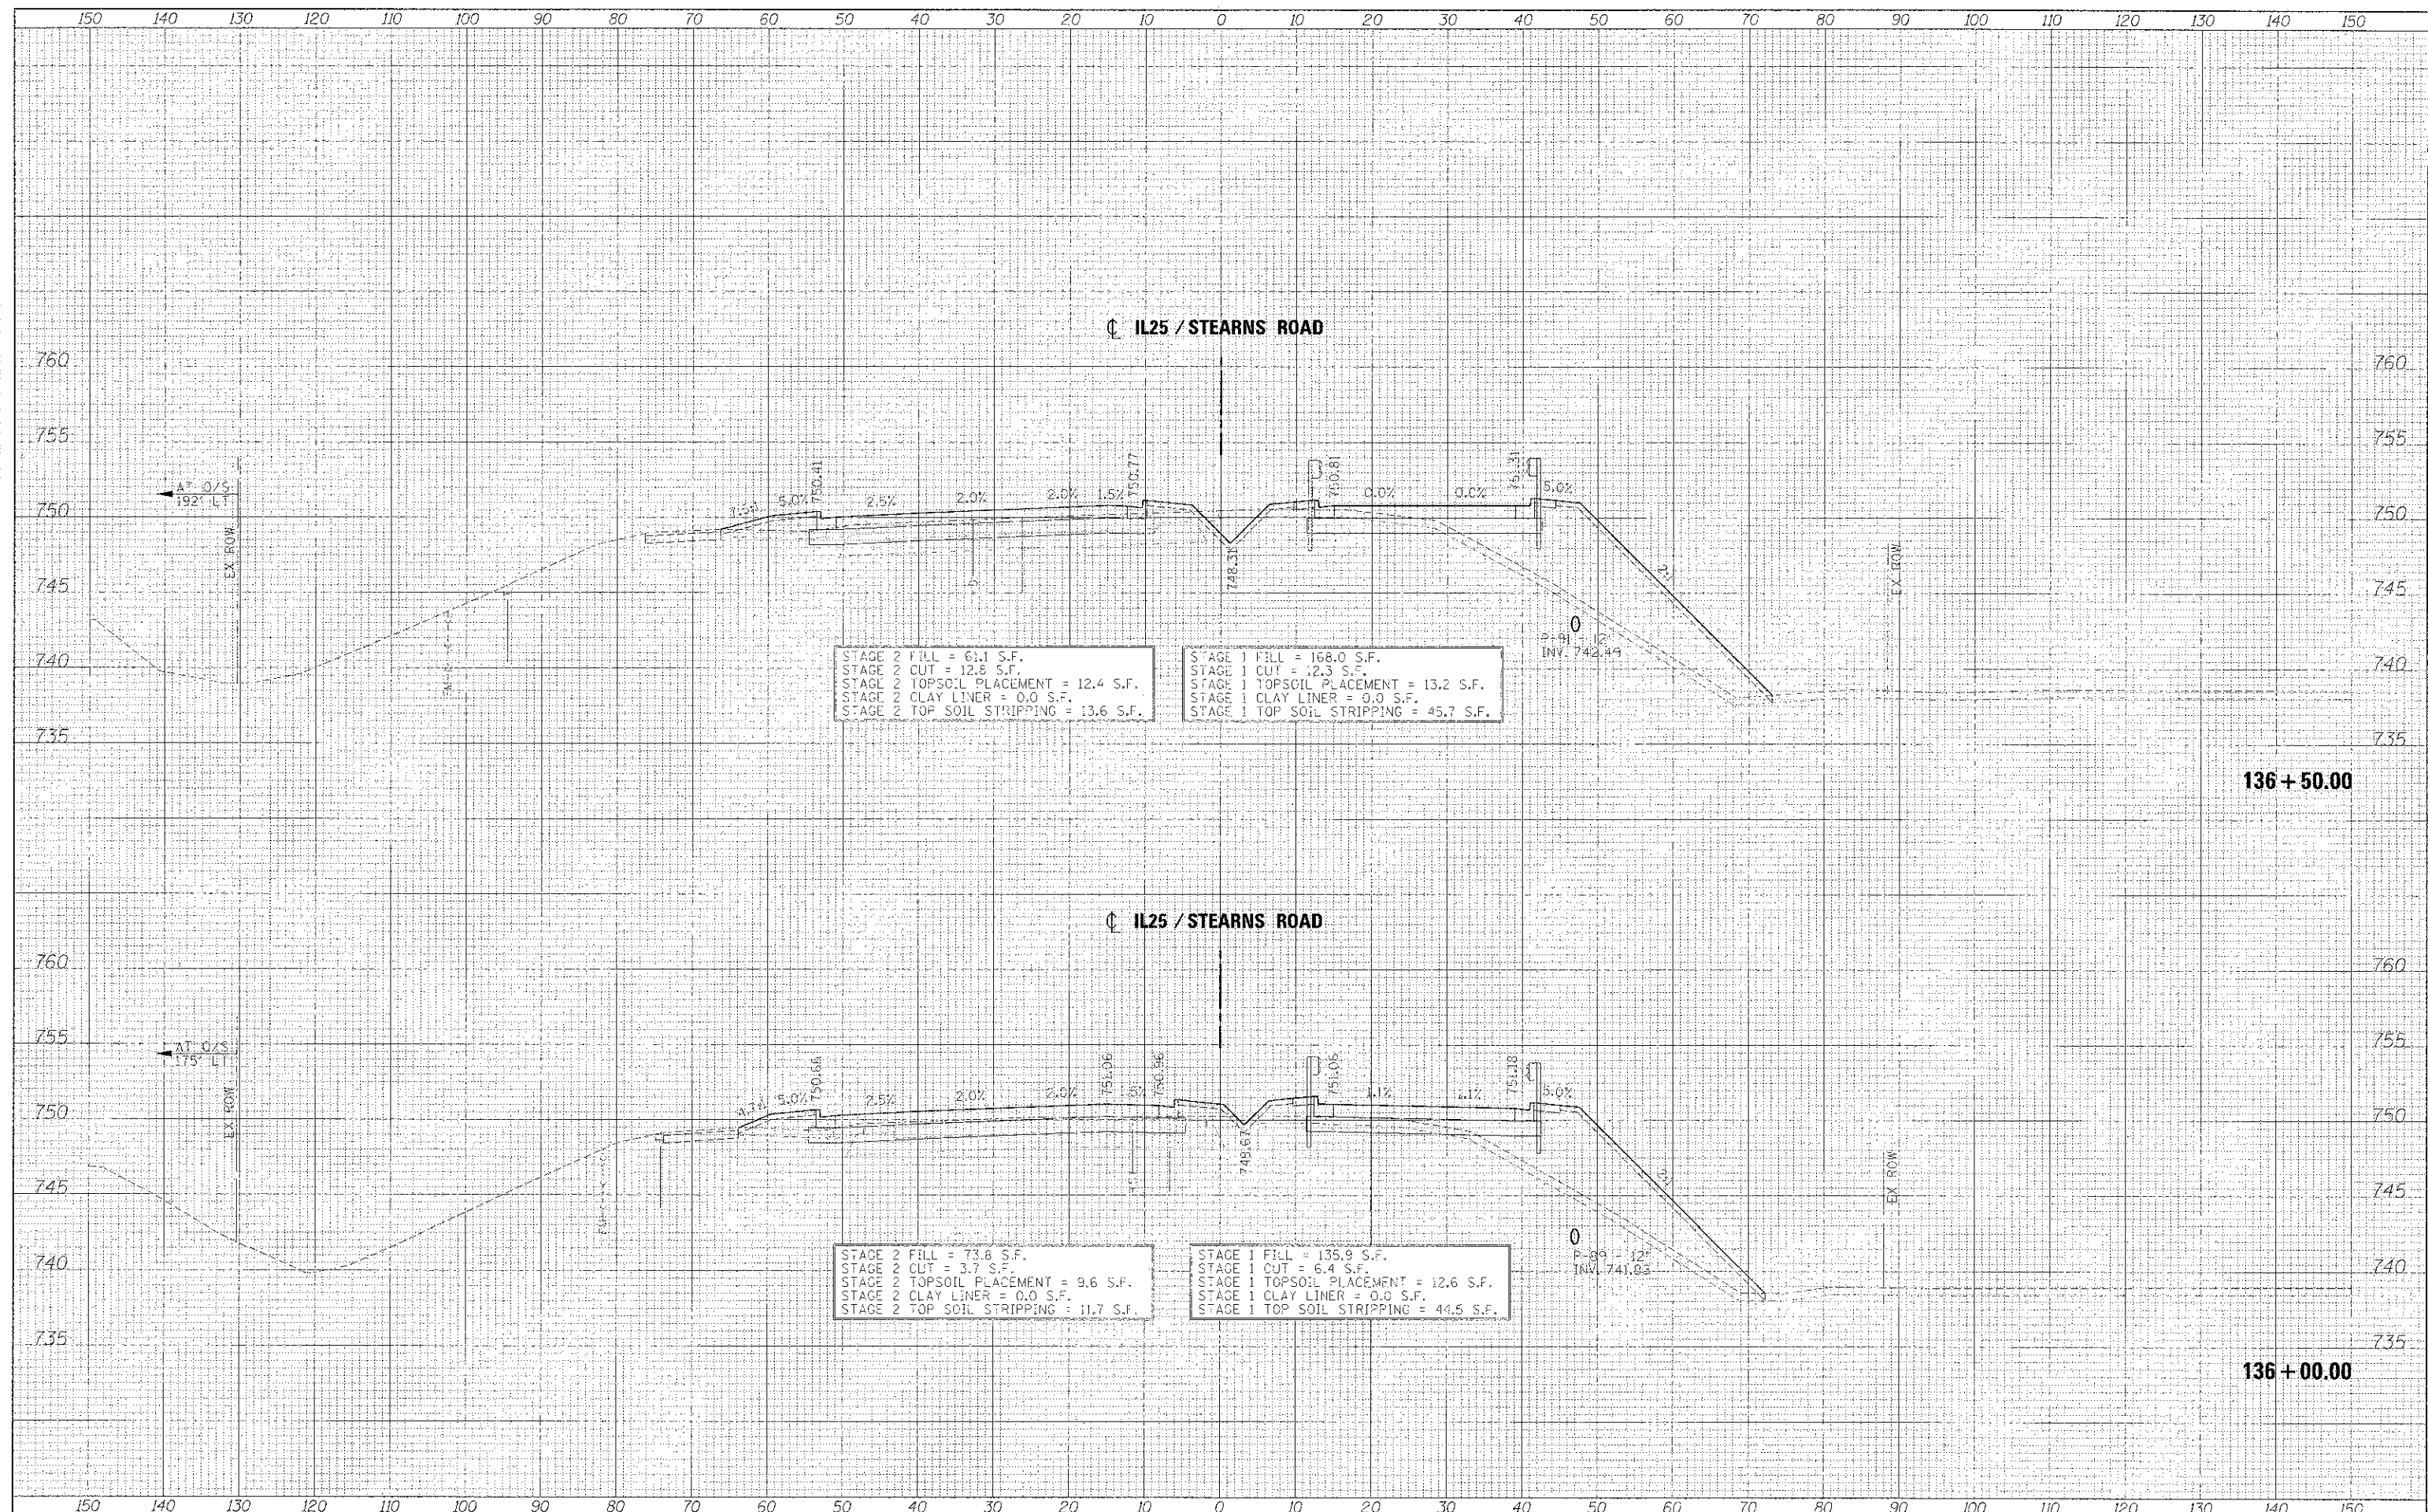

FILE NAME	DESIGNED	AFS	REVISED	-
...G163590-241L235TNS-rs.dgn	DRAWN	TMB	REVISED	-
USER NAME = tolanx	CHECKED	JMM	REVISED	-
PLOT DATE = 1/17/2013	DATE	01/18/2013	REVISED	-



STATE OF ILLINOIS
DIVISION OF TRANSPORTATION

CROSS SECTIONS
IL 25/STEARNS RD

F.A.P. RTE.	SECTION	COUNTY	TOTAL SHEETS
361	06-00214-18-RP	KANE	451 / 391
			CONTRACT NO. 63598
ILLINOIS FED. AID PROJ. EST			

SCALE: H 1"=10', V 1"=5' SHEET NO. 34 OF 43 SHEETS STA. 136+00.00 TO STA. 136+50.00