


DATE	
BY	
FINAL SURVEY	
TEMP. MAP	
NOTE BOOK	
AREAS CHECKED	

DATE	
BY	
ORIGINAL SURVEY	
TEMP. MAP	
NOTE BOOK	
AREAS CHECKED	

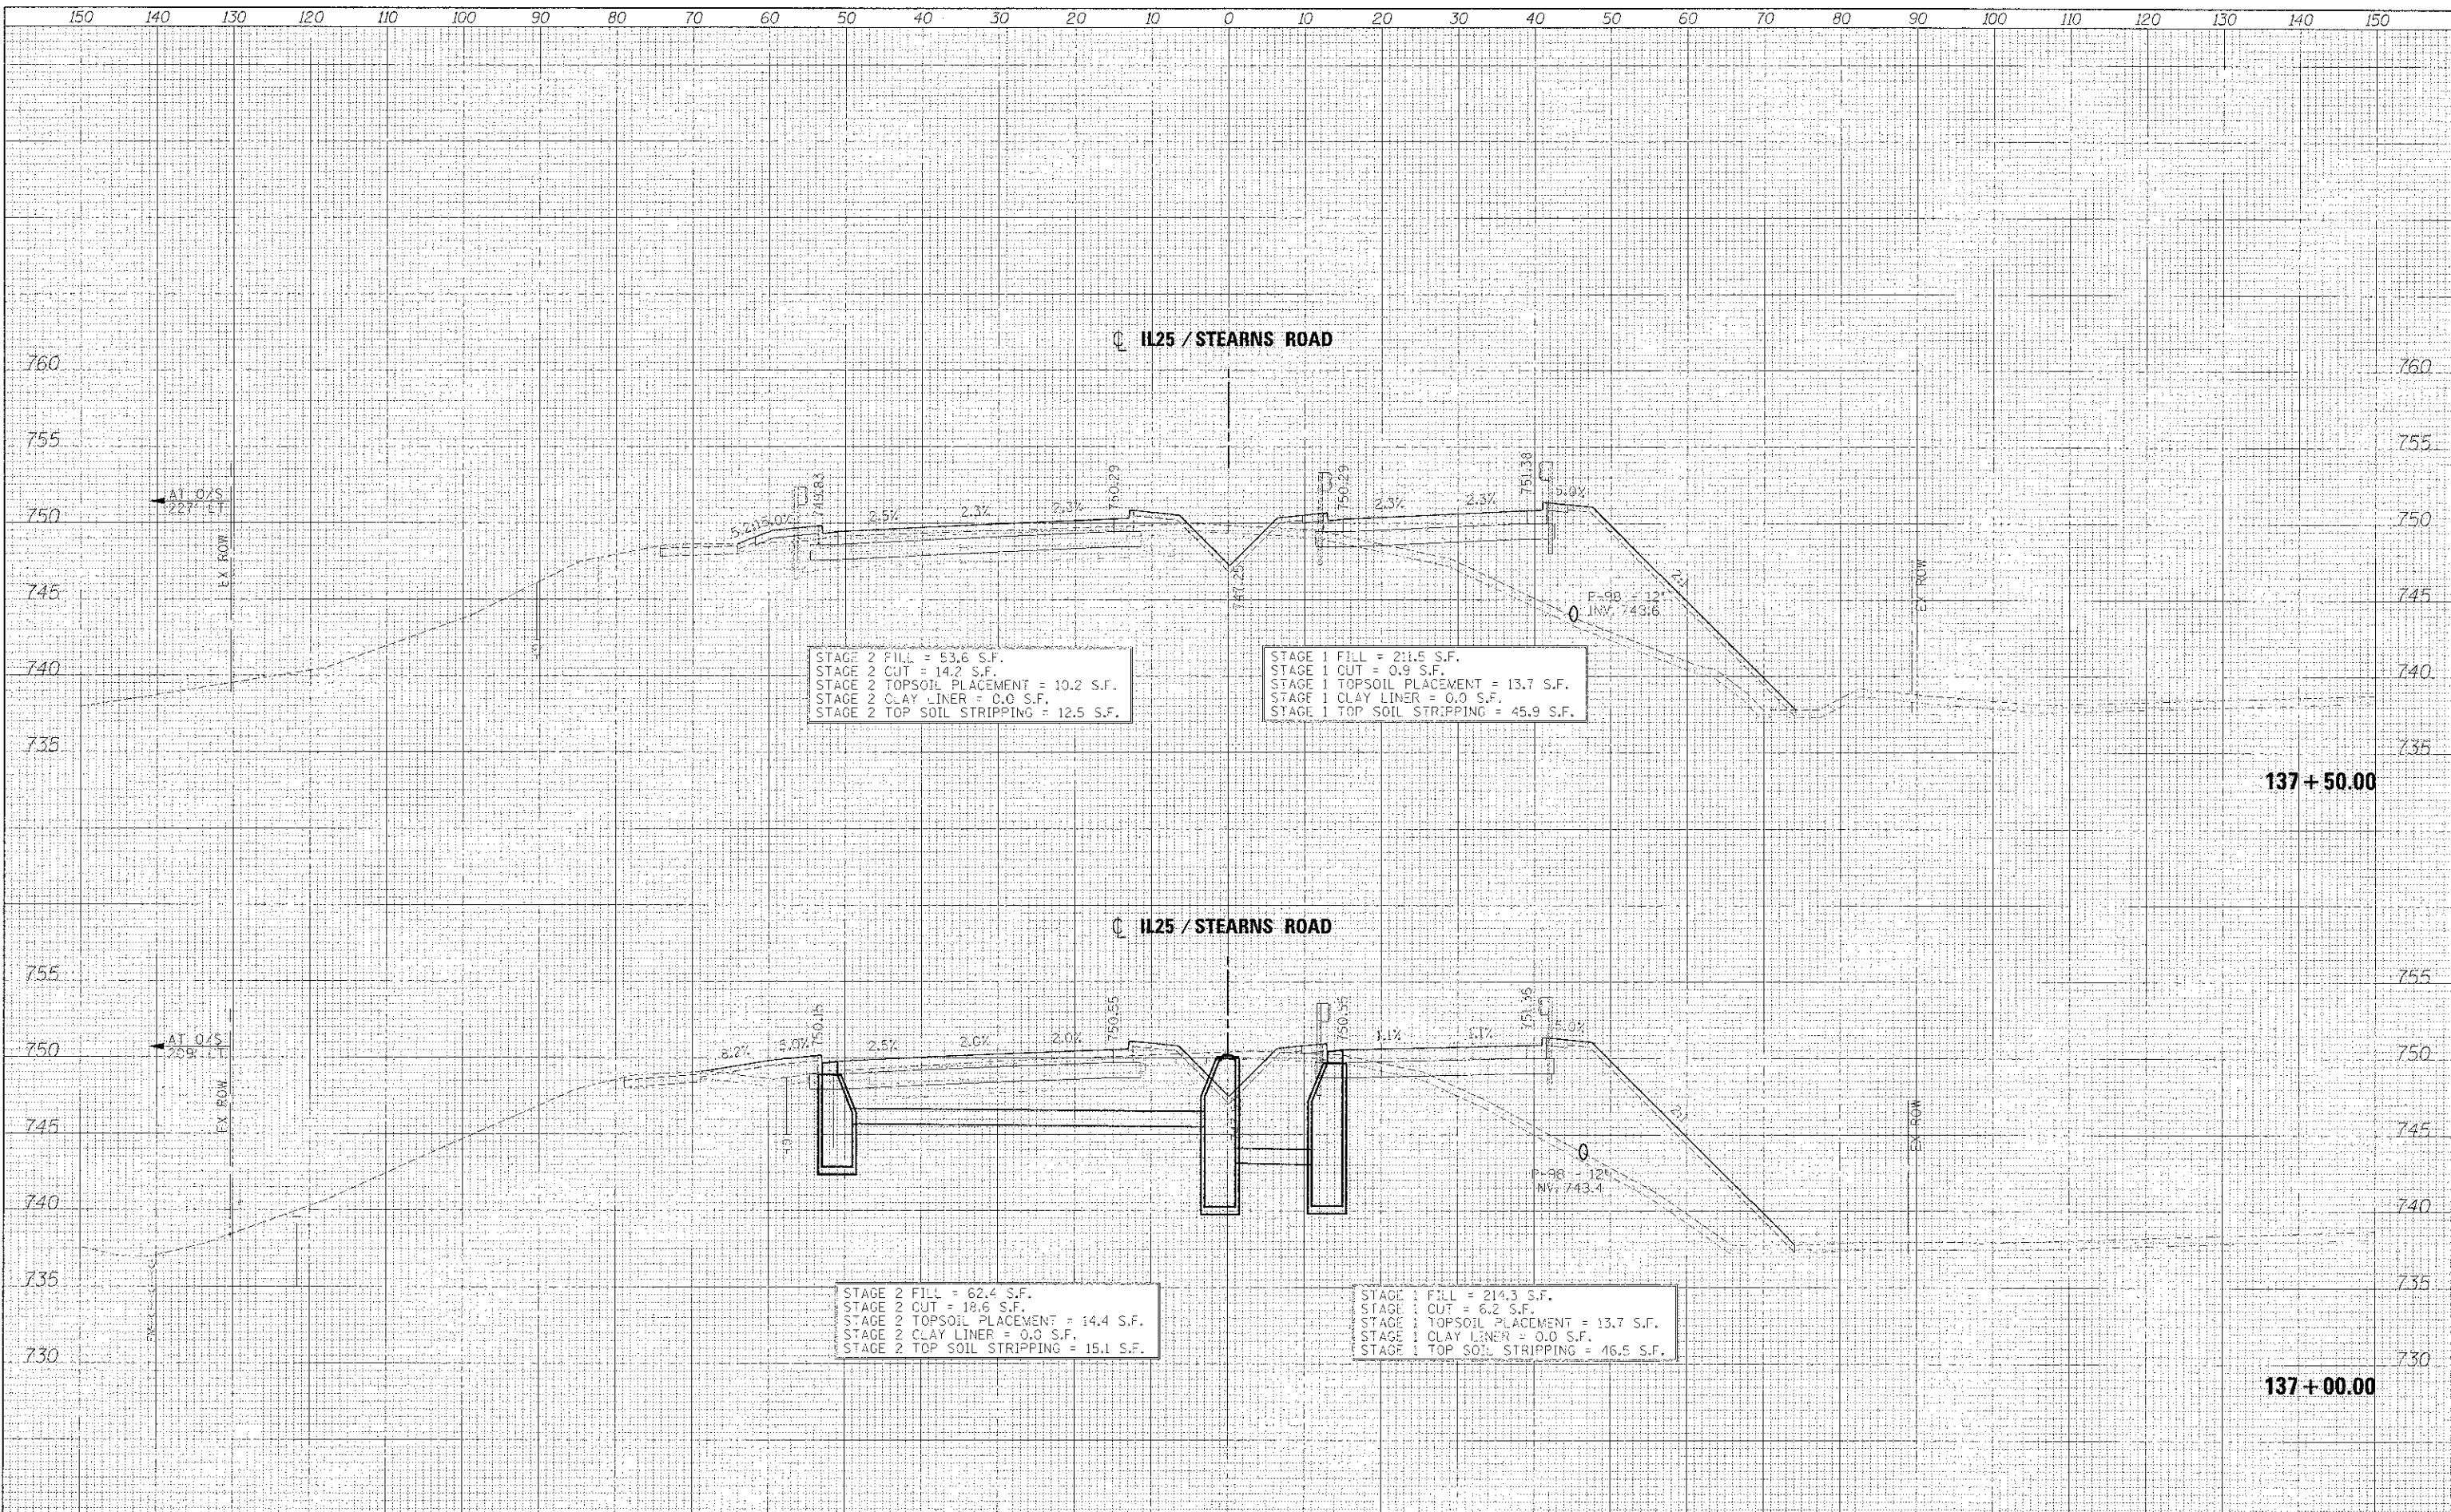

FILE NAME =	DESIGNED - AFS	REVISED -
...ADSS3598-361.25STARS-sscc.dgn	DRAWN - TMB	REVISED -
USER NAME = thbank	CHECKED - JMM	REVISED -
PLOT DATE = 1/17/2013	DATE = 01/18/2013	REVISED -



STATE OF ILLINOIS
DIVISION OF TRANSPORTATION

CROSS SECTIONS
IL 25/STEARNS RD

SCALE: H 1"=10' V 1"=5' SHEET NO. 35 OF 43 SHEETS STA. 137+00.00 TO STA. 137+50.00

E.A.P. NO.	SECTION	COUNTY	TOTAL SHEETS	SHEET NO.
361	06-00214-18-RP	<ANE	451	392
			CONTRACT NO. 63598	
(ILLINOIS) FED. AID PROJECT				