



DATE	
BY	
SY	
FINAL SURVEY	
PROFILES	
TEMPLATE	
NO. & BOOK	
AREAS CHECKED	
NO.	

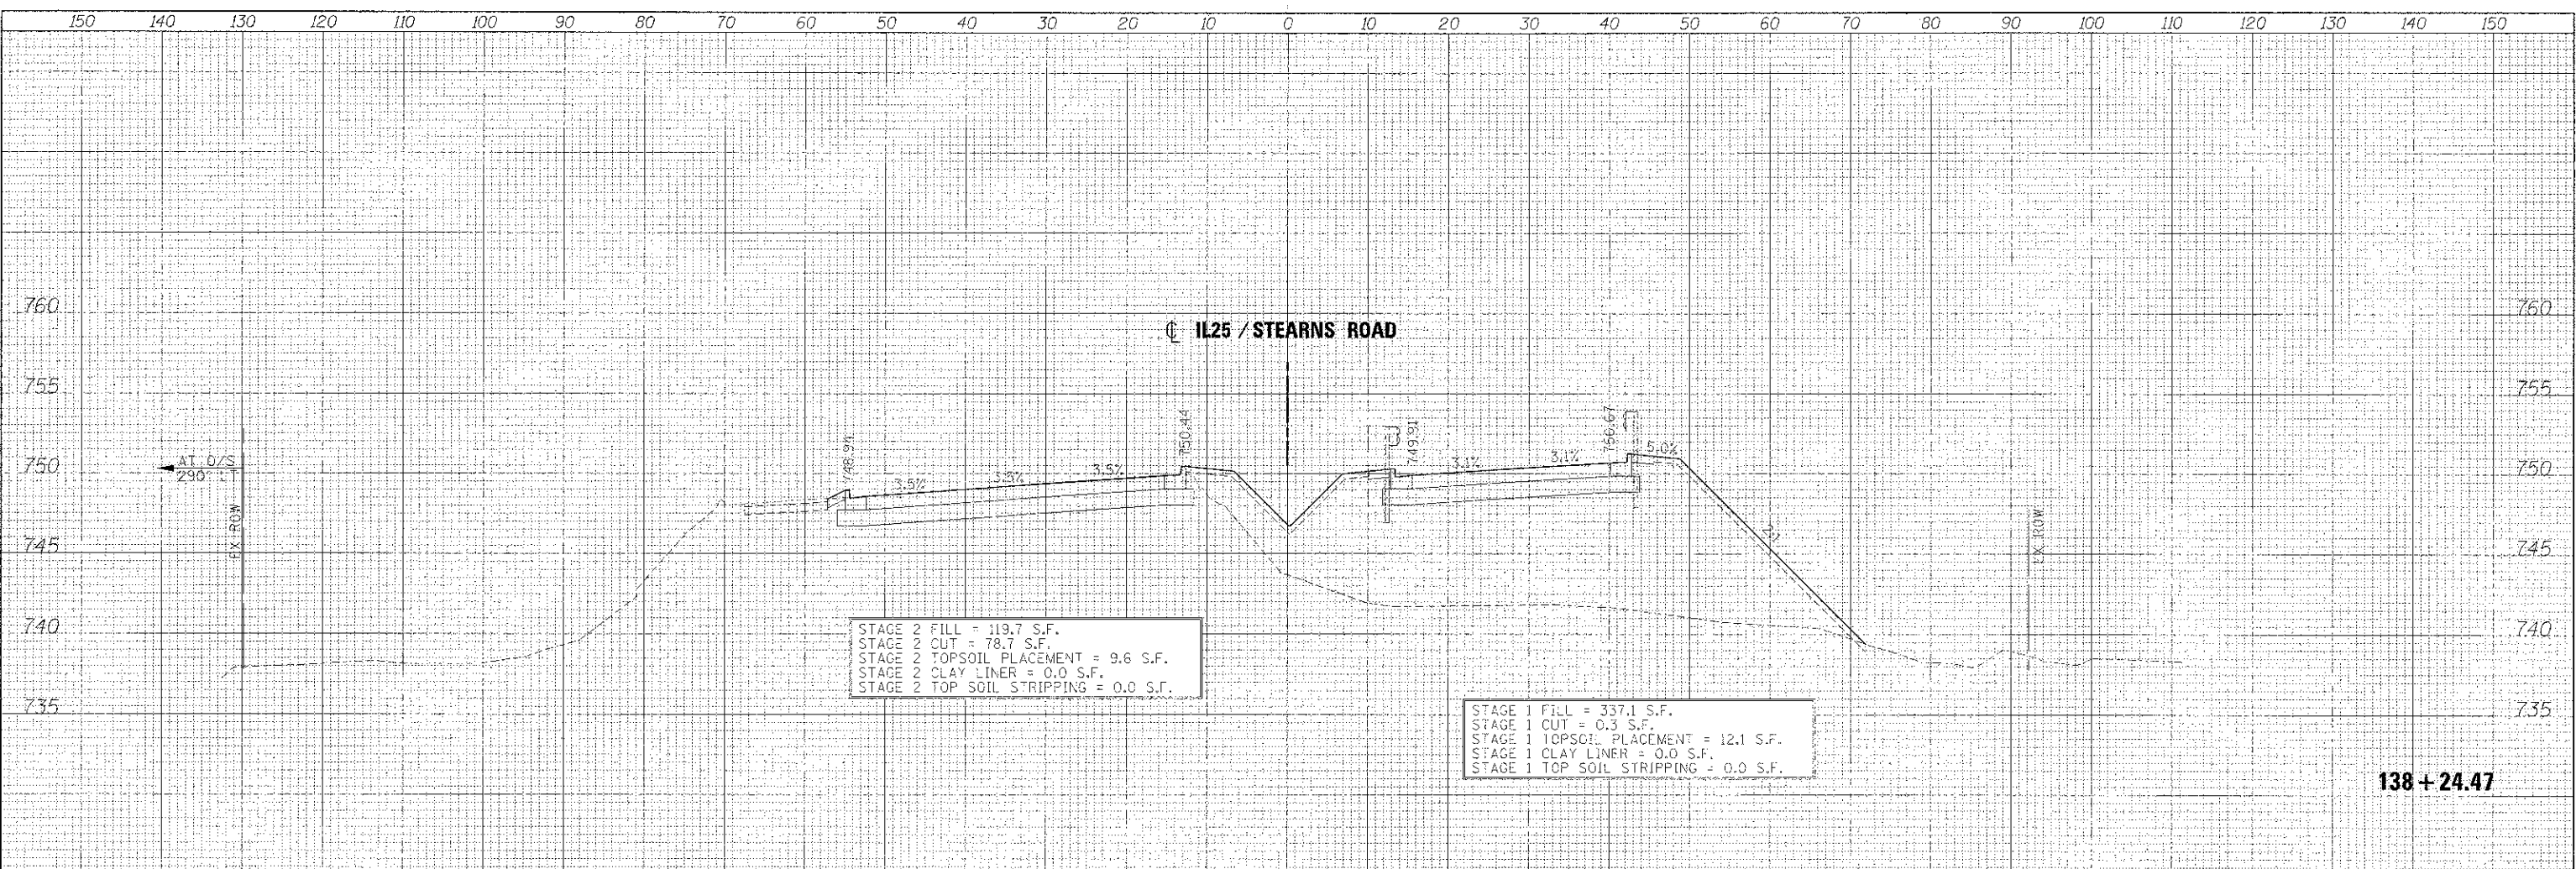

138 + 24.47

DATE	
BY	
SY	
ORIGINAL SURVEY	
SHEET	
NOTE BOOK	
AREAS CHECKED	
NO.	

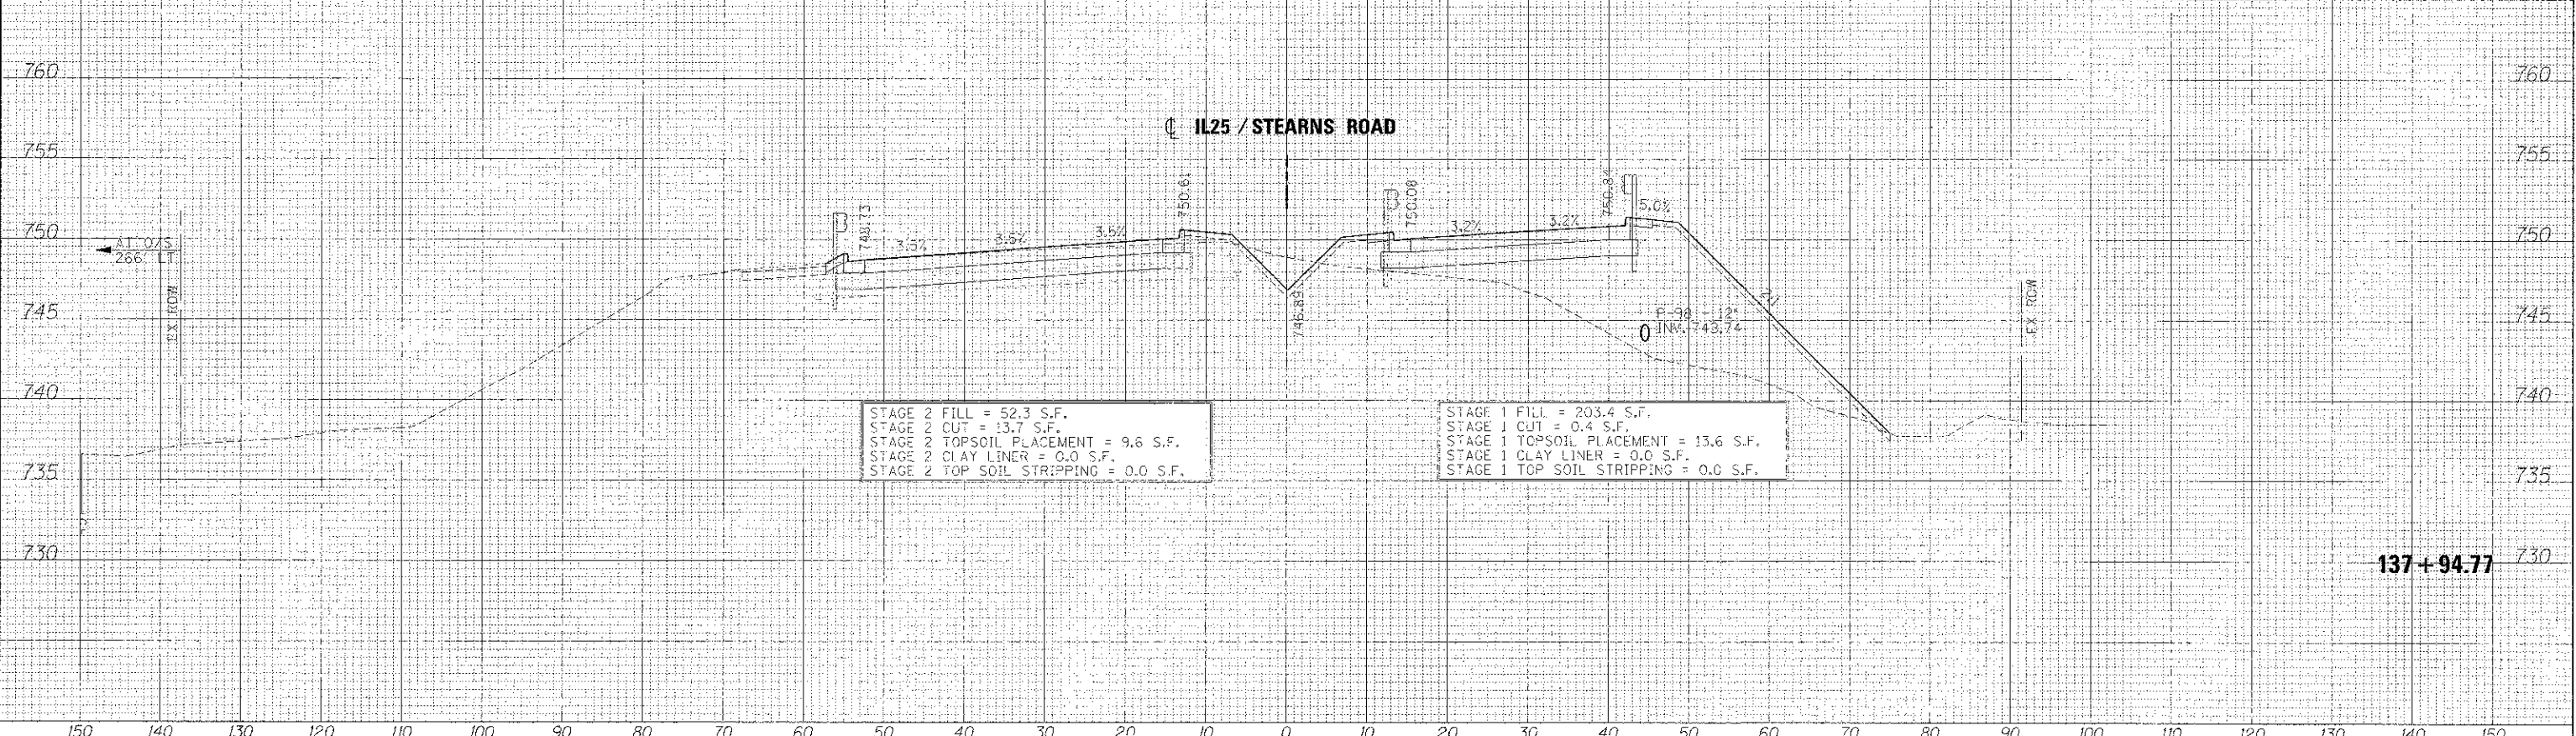

137 + 94.77

FILE NAME =	DESIGNED - AFS	REVISED -
...N0163590-34IL25STEARNS-RP...g	DRAWN - TMB	REVISED -
USER NAME = tblank	CHECKED - JMM	REVISED -
PLT DATE = 1/17/2013	DATE - 01/18/2013	REVISED -



STATE OF ILLINOIS  
DIVISION OF TRANSPORTATION

CROSS SECTIONS  
IL 25/STEARNS RD

F.A.P. RTE. 361	SECTION 06-00214-18-RP	COUNTY KANE	TOTAL SHEETS 45	SHEET NO. 393
				CONTRACT NO. 63598
ILLINOIS T.P.D. A10 PROJECT				

SCALE: H 1"=10', V 1"=5' SHEET NO. 36 OF 43 SHEETS | STA. 137+94.77 TO STA. 138+24.47