


FINAL	DATE
SURVEY	BY
NOTE BOOK	
AREAS CHECKED	

ORIGINAL	DATE
SURVEY	BY
NOTE BOOK	
AREAS CHECKED	

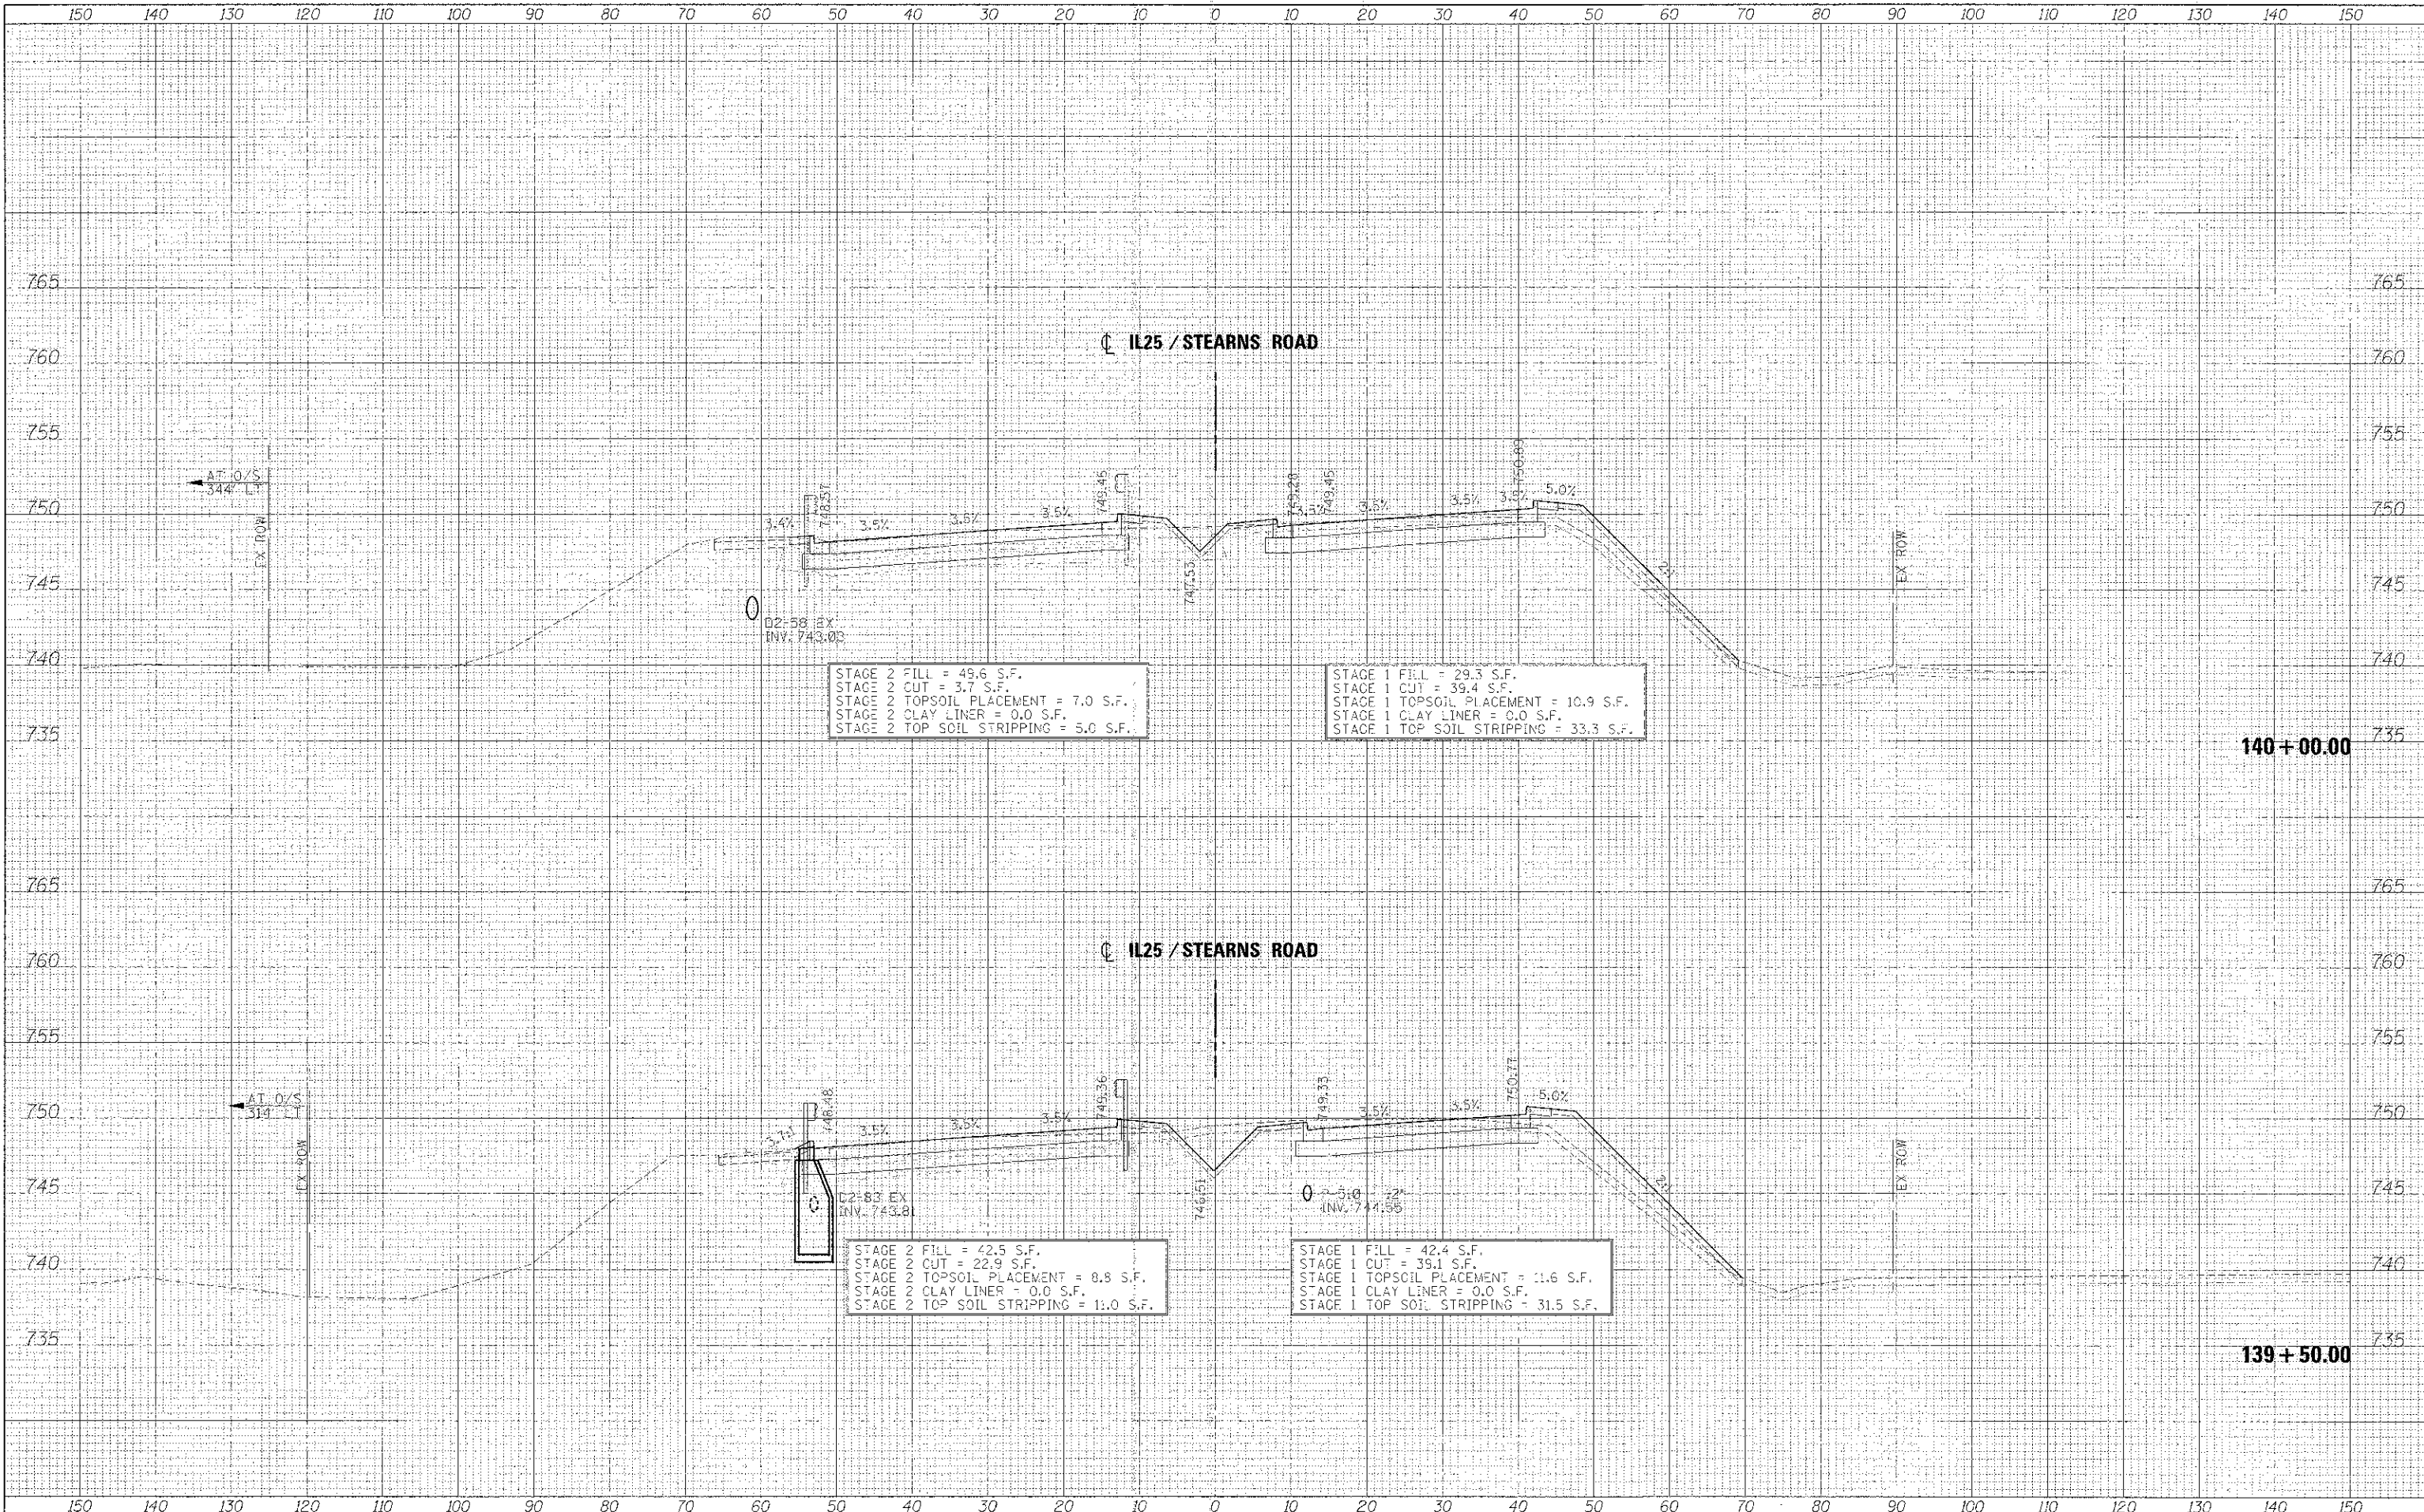

FILE NAME =	DESIGNED - AFS	REVISED -
...N1638-341-25STAS-xacc.dgn	DRAWN - TMS	REVISED -
USER NAME = tshank	CHECKED - JMM	REVISED -
PILOT DATE = 1/17/2013	DATE - 01/18/2013	REVISED -



STATE OF ILLINOIS
DIVISION OF TRANSPORTATION

CROSS SECTIONS
IL 25/STEARNS RD

SCALE: H 1"=10' V 1"=5' SHEET NO. 38 OF 43 SHEETS STA. 139+50.00 TO STA. 140+00.00

C.A.P. R.E.	SECTION	COUNTY	TOTAL SHEET NO.
361	06-00214-18-RP	KANE	451 / 395
			CONTRACT NO. 63598
ILLINOIS FED. AID PROJECT			