


DATE	
BY	
REVISIONS	
NO.	
DATE	
BY	
REVISIONS	
NO.	
DATE	
BY	
REVISIONS	
NO.	
DATE	
BY	
REVISIONS	
NO.	

DATE	
BY	
REVISIONS	
NO.	
DATE	
BY	
REVISIONS	
NO.	
DATE	
BY	
REVISIONS	
NO.	
DATE	
BY	
REVISIONS	
NO.	

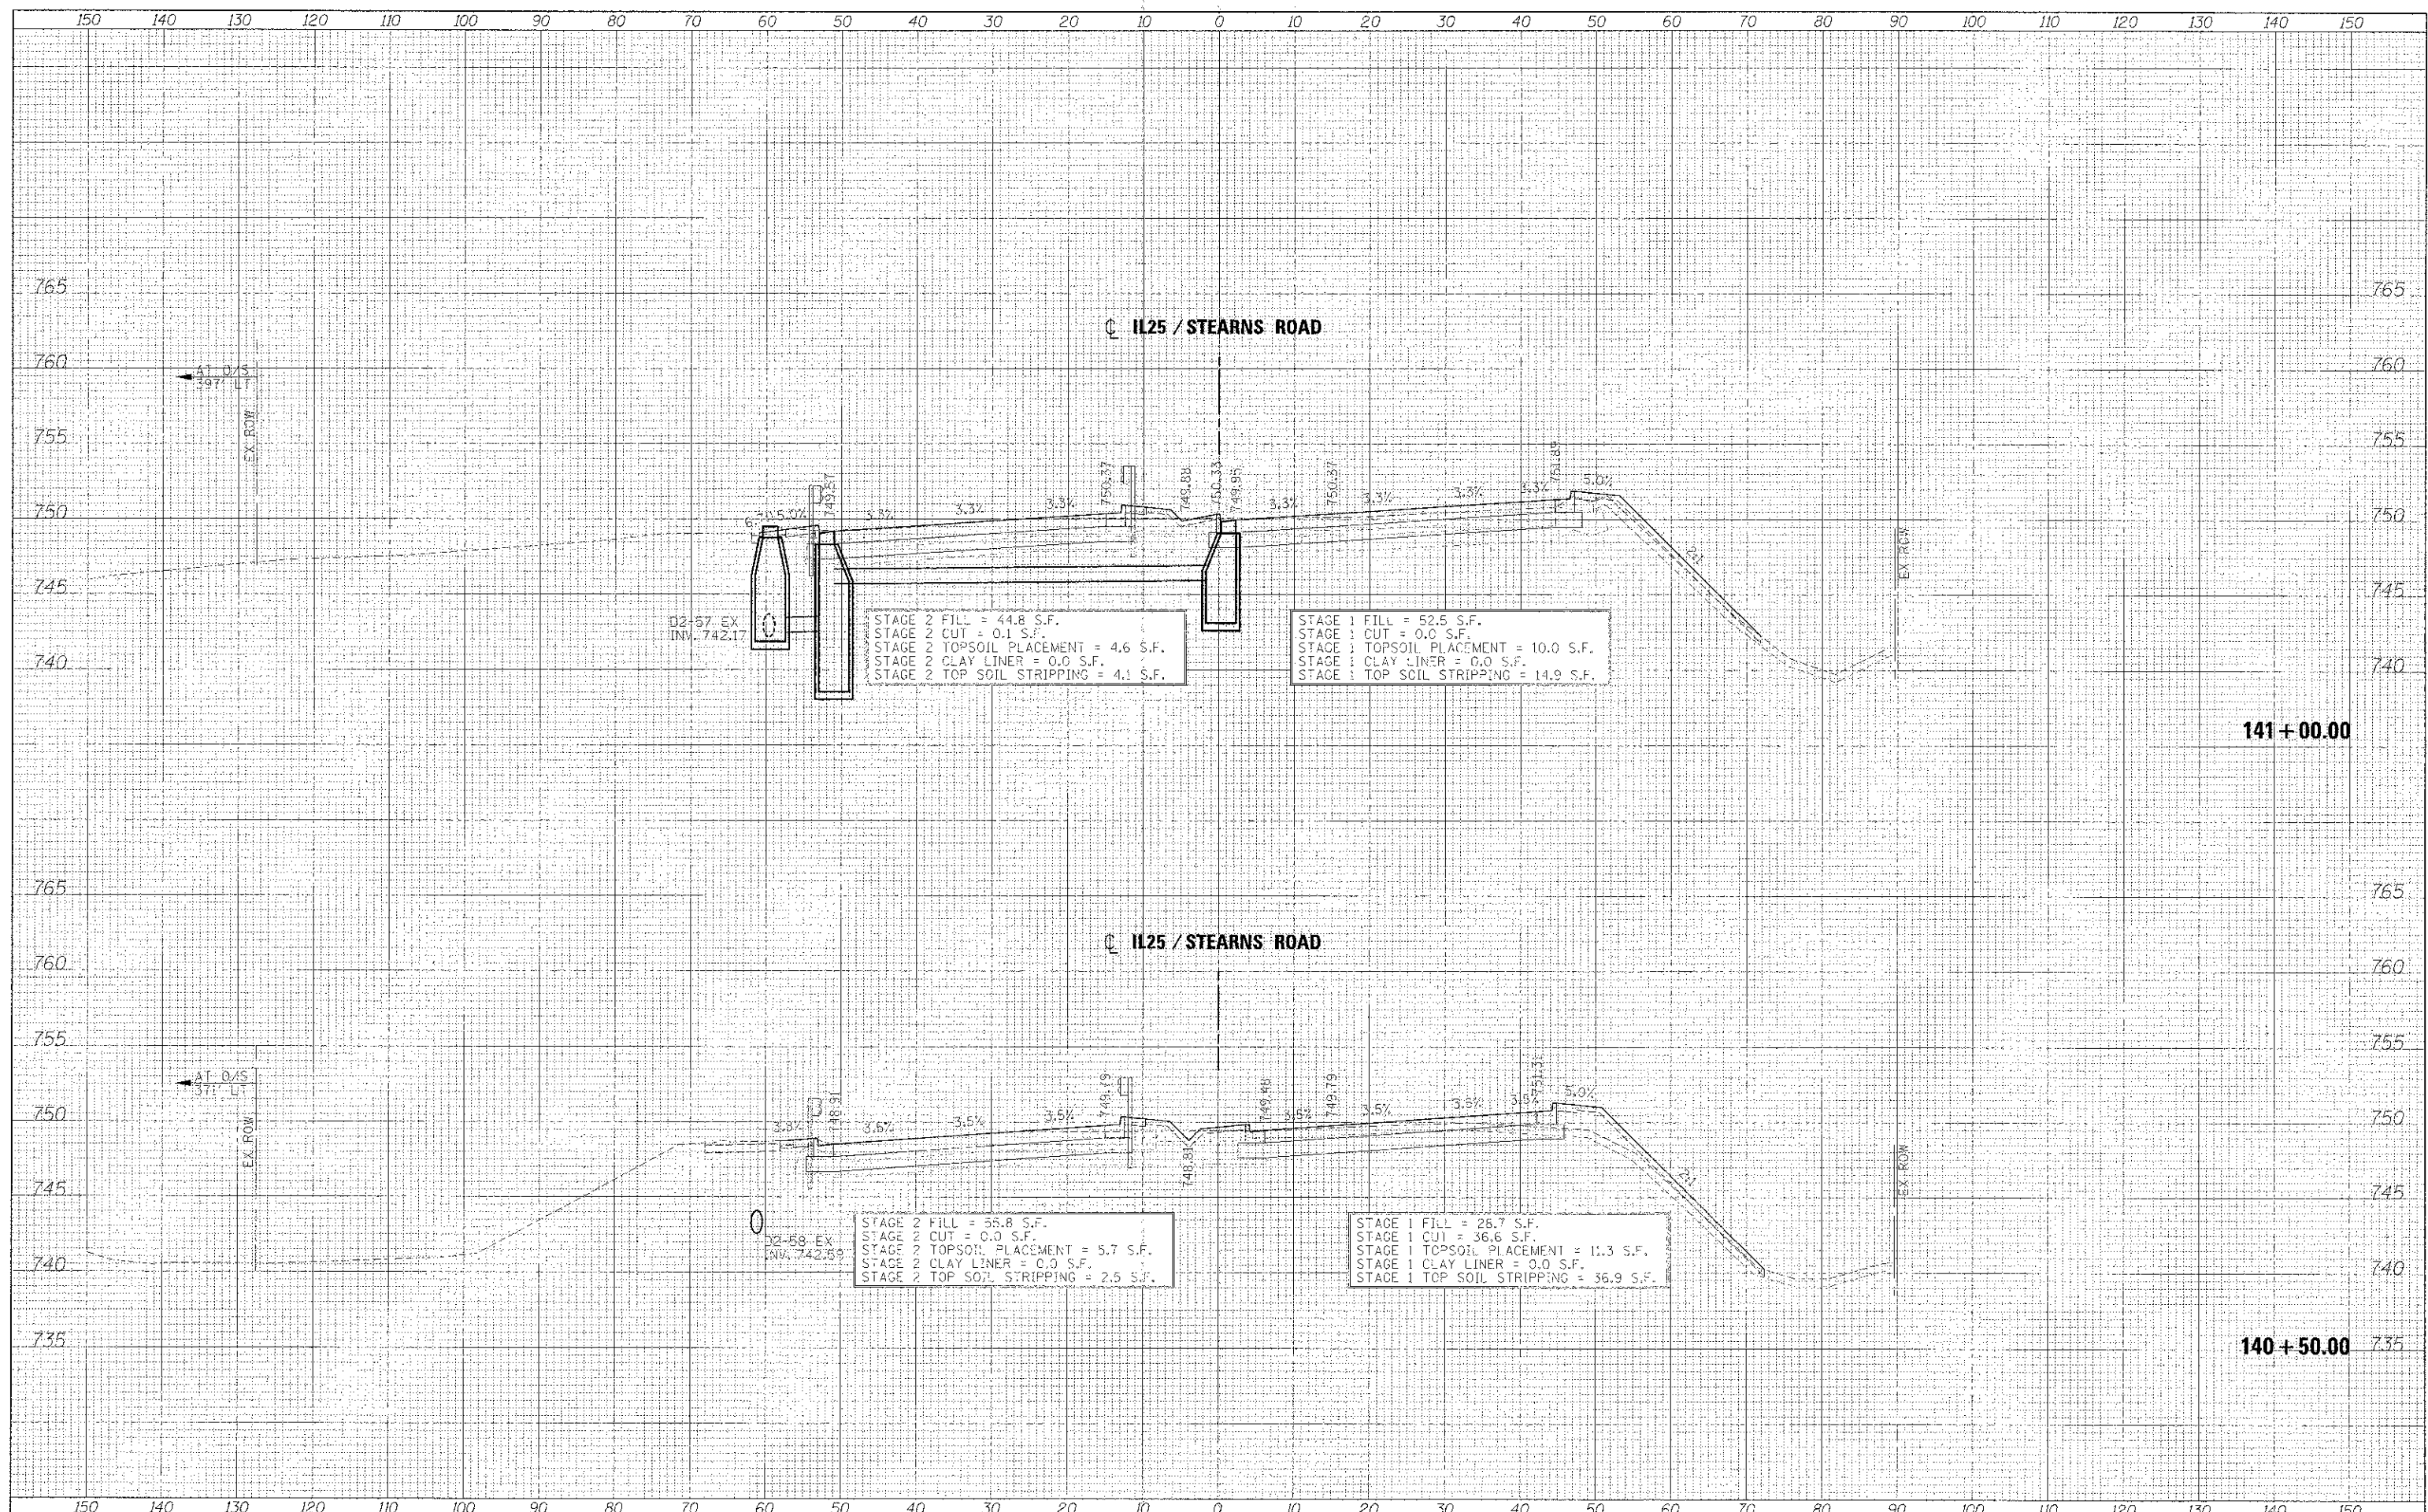

FILE NAME =	DESIGNED - AFS	REVISED -
...N:\023598-06-IL25\TMS-sec.dgn	DRAWN - TMB	REVISED -
USER NAME = tblank	CHECKED - JMM	REVISED -
PLG DATE = 1/17/2013	DATE - 01/18/2013	REVISED -



STATE OF ILLINOIS
DIVISION OF TRANSPORTATION

CROSS SECTIONS
IL 25/STEARNS RD

SCALE: H 1"=10', V 1"=5' SHEET NO. 39 OF 43 SHEETS STA. 140+50.00 TO STA. 141+00.00

SECTION	COUNTY	TOTAL SHEETS
06-00214-18-RP	KANE	451 396
CONTRACT NO. 63598		
ILLINOIS FED. AID PROJECT		